


**Old Quad Staircase 1-7 and Tower**

Room Ref.	Room Name
T.01	Fellow's Office
T.01a	Fellow's Office - Ancillary
T.ST	Stair

**Staircase 8**

Room Ref.	Room Name
8.4	Student Bedroom
8.4a	Student Bedroom - Bathroom
8.5	Student Bedroom (Karl and Luisa Knapp)
8.5a	Student Bedroom - Bathroom
8.6	Student Bedroom
8.6a	Student Bedroom - Bathroom
8.7	Student Bedroom
8.7a	Student Bedroom - Bathroom
8.8	Student Bedroom
8.8a	Student Bedroom - Bathroom
8.25	Lobby
8.26	Scouts' Store
8.ST1	Stair
8.ST3	Stair

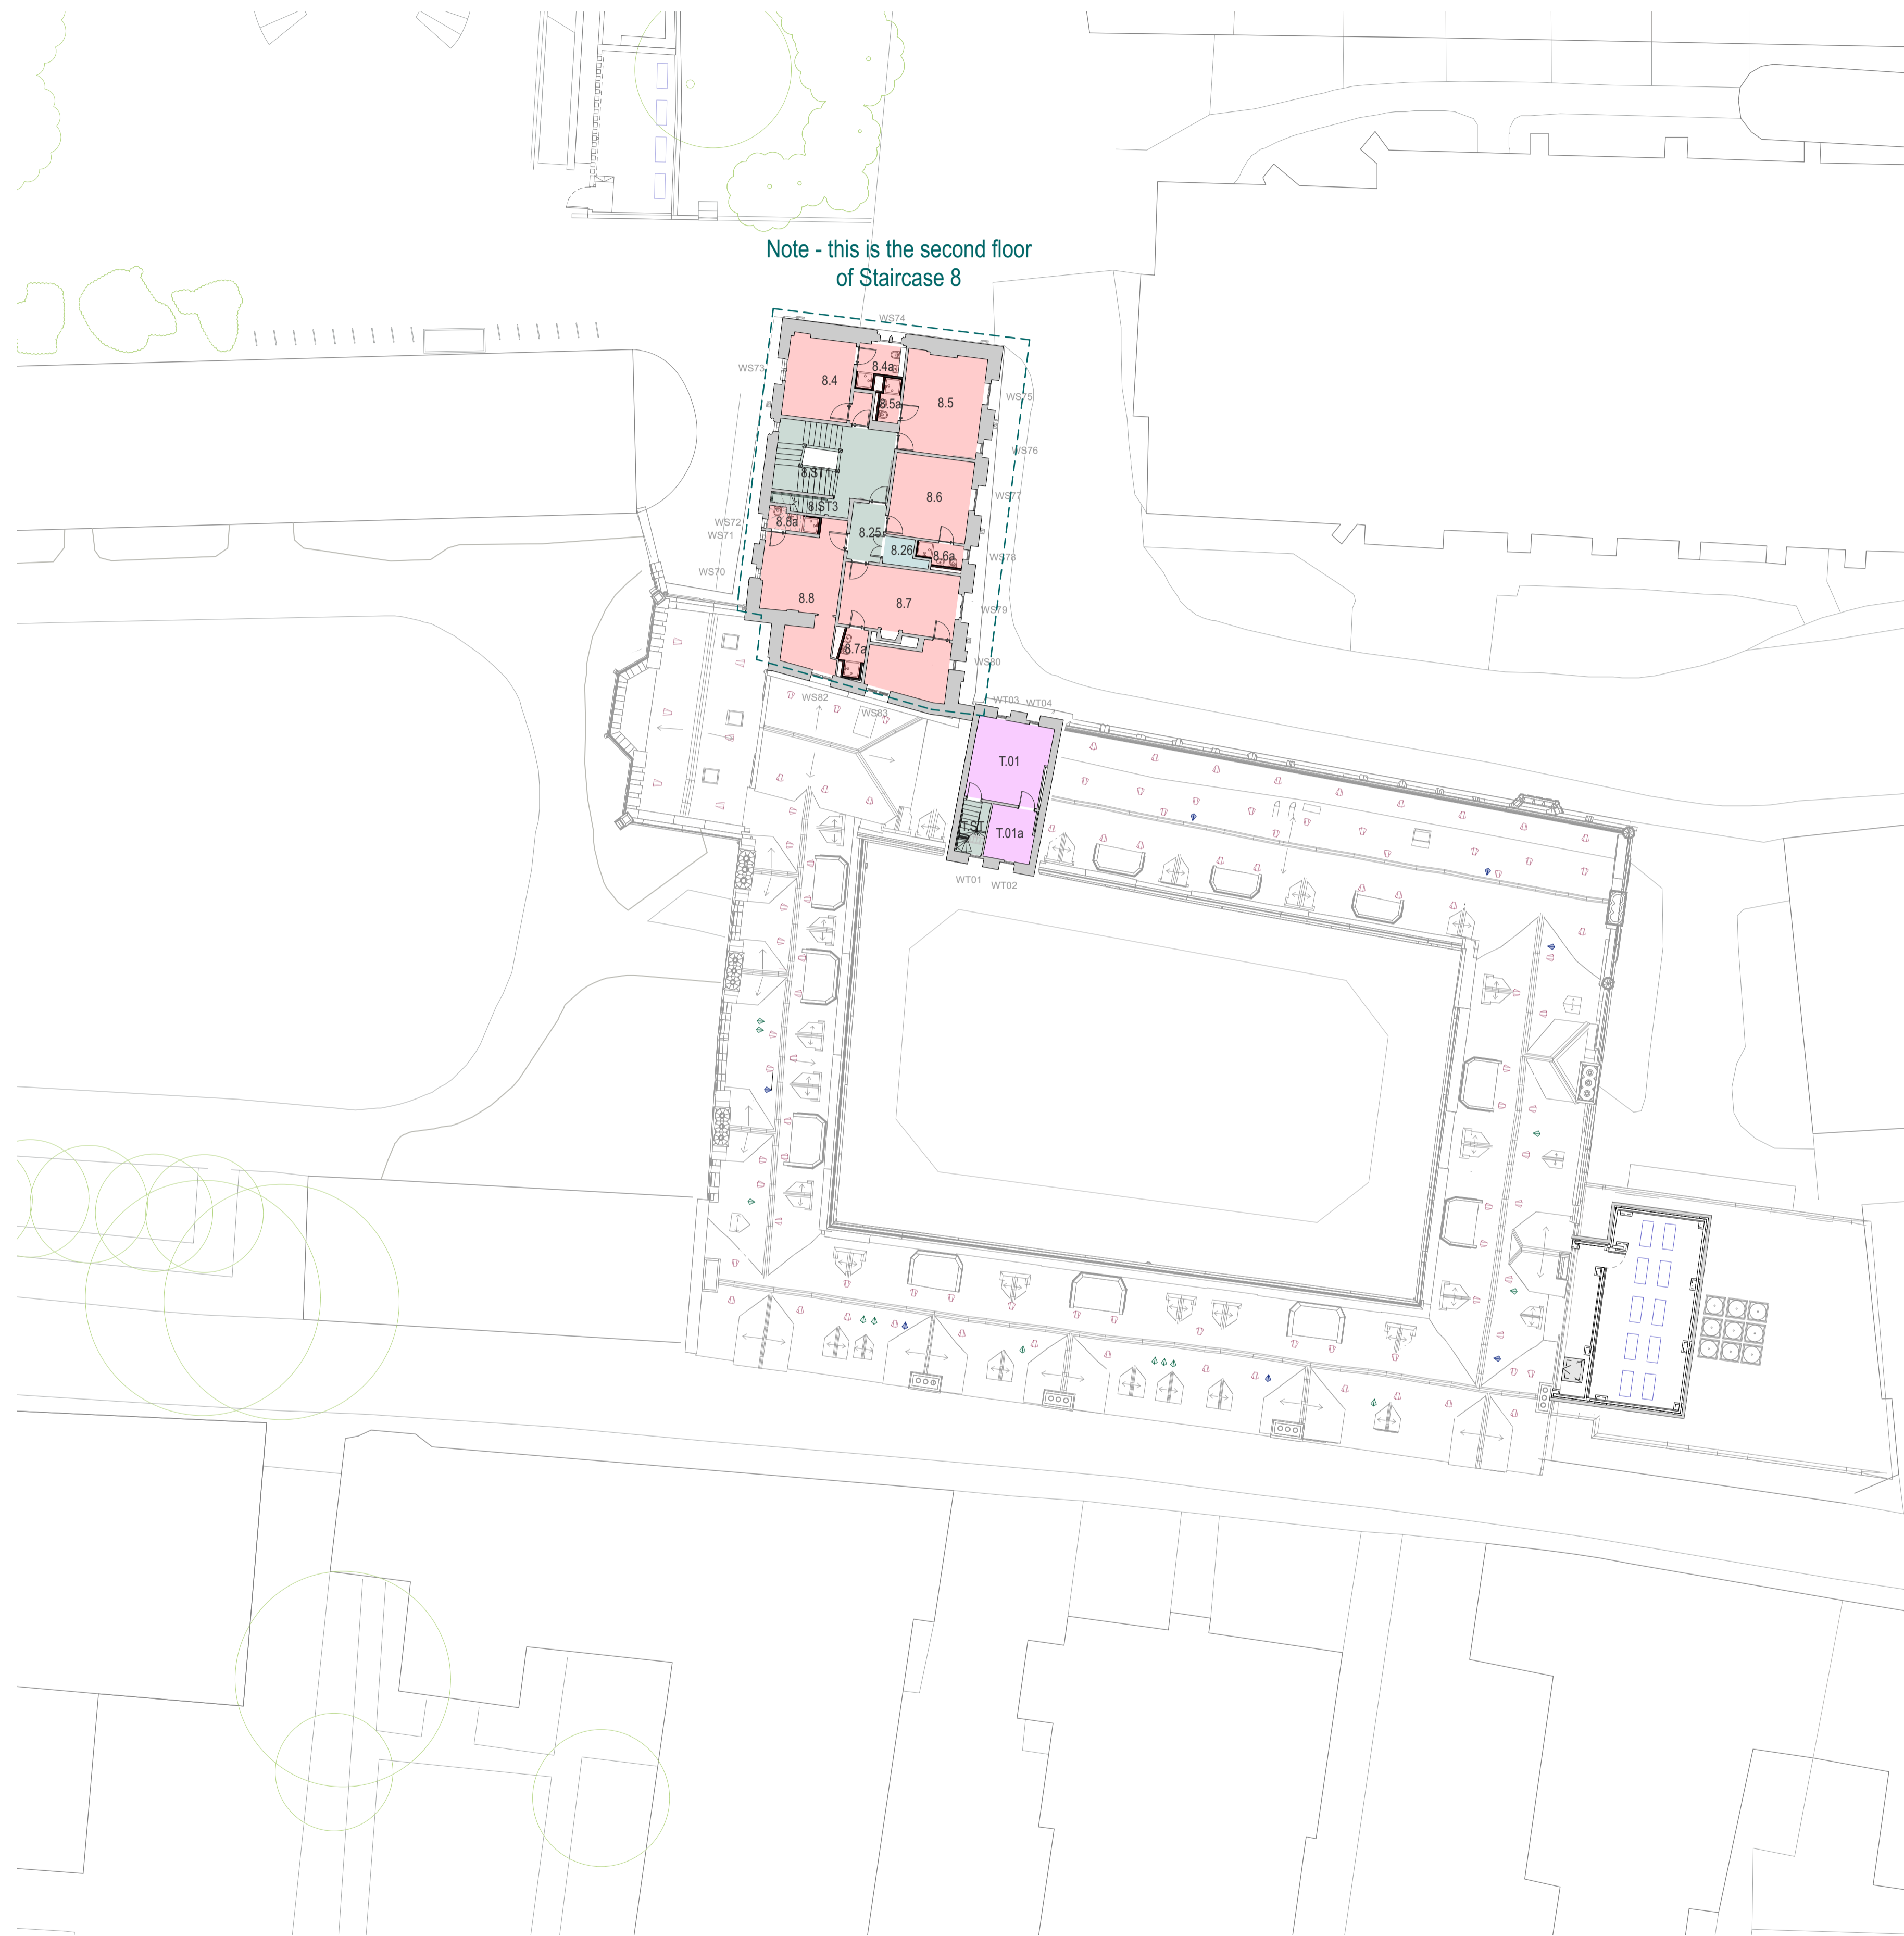

**Key - existing and proposed**

- Existing fabric
- Proposals

**Key - areas**

- Circulation
- WC or shower for communal use
- Reception area
- Communal facilities
- Research centre or shared academic office (5+ people)
- Fellow's Office / other academic office
- Non-academic office
- Bookable room / meeting room
- Common room
- Guest bedroom
- Student bedroom
- Chapel
- Study room
- Plant
- Store
- Scouts' Cleaning Store
- Riser / space for services

**Key - proposed roof vents and terminals**

- Soil vent pipe terminal
- Ventilation terminal
- Roof void vent

Notes



Rev Date	Amendment
15.03.24	Issued for Planning



**WALTERS & COHEN ARCHITECTS**

**Pembroke College - Old Quad**

2 Wilkin Street  
London  
NW5 3NL  
Telephone 020 7428 9751  
mail@waltersandcohen.com

**Proposed Plan - Third Floor**

Checked by	Scale	Date Drawn	Job No.	Drawing No.	Revision
TL	1:200@A1	05.02.24	2313	PD-1050	-

© This drawing is copyright. Check dimensions on site

**PLANNING**