

Old Quad Staircase 1-7 and Tower

Room Ref.	Room Name
1.7	Porters' Lodge
1.7a	Porters' Office
1.8	Fellow's Office
1.9	Communal WC
1.ST	Stair
2.7	Fellow's Office
2.7a	Fellow's Office - Ancillary
2.7b	Plant
2.8	Communal WC
2.9	Scouts' Cleaning Store
2.ST	Circulation
3.1	Junior Common Room
3.2	Ward Perkins Room
3.10	Scouts' Cleaning Store
3.ST	Stair
4.1	Fellow's Office
4.1a	Fellow's Office - Ancillary
4.2	Shared office / research centre
4.2a	Shared Office - Ancillary
4.2b	Shared Office - Ancillary
4.8	Communal WC
4.12	Scouts' Cleaning Store
4.ST	Stair
5.1	Fellow's Office
5.1a	OxNet Administrator
5.6	Academic Office 1
5.7	Academic Office 2a
5.7a	Academic Office 2b
5.8	Academic Office 3
5.9	Academic Office - Store
5.10	Plant
5.ST	Stair
6.1	Staff Room
6.2	Communal WC and Shower
6.3	The Rookery
6.3a	The Rookery - Kitchenette
6.10	Lobby
6.ST	Stair
7.1	Stationery Cupboard
7.ST	Stair
BR.1	Broadgates Hall - SCR Common Room
BR.2	Kitchenette
BR.3	Breakout area
BR.4	Accessible WC
BR.5	Lobby
BR.6	WC
T.12	Postal store
T.13	Parcel store
T.13a	Porters' store
T.ST	Stair

Staircase 8


Room Ref.	Room Name
8.16	WC - Male
8.17	Circulation
8.18	WC
8.19	WC - Female
8.20	Fellow's Office
8.21	Samuel Holt Monk Room
8.22	Mary Hyde Eccles Room
8.ST1	Stair
8.ST2	Basement Stair

SCR Staircase

Room Ref.	Room Name
SCR.01	Lobby
SCR.02	Store
SCR.03	Store
SCR.04	Pantry
SCR.05	SCR Drawing Room
SCR.06	Hand wash
SCR.07	Communal WC
SCR.08	SCR Parlour
SCR.09	Store
SCR.ST1	Main Stair
SCR.ST2	Basement Stair

Chapel

Room Ref.	Room Name
CH.1	Chapel
CH.2	Chapel Lobby

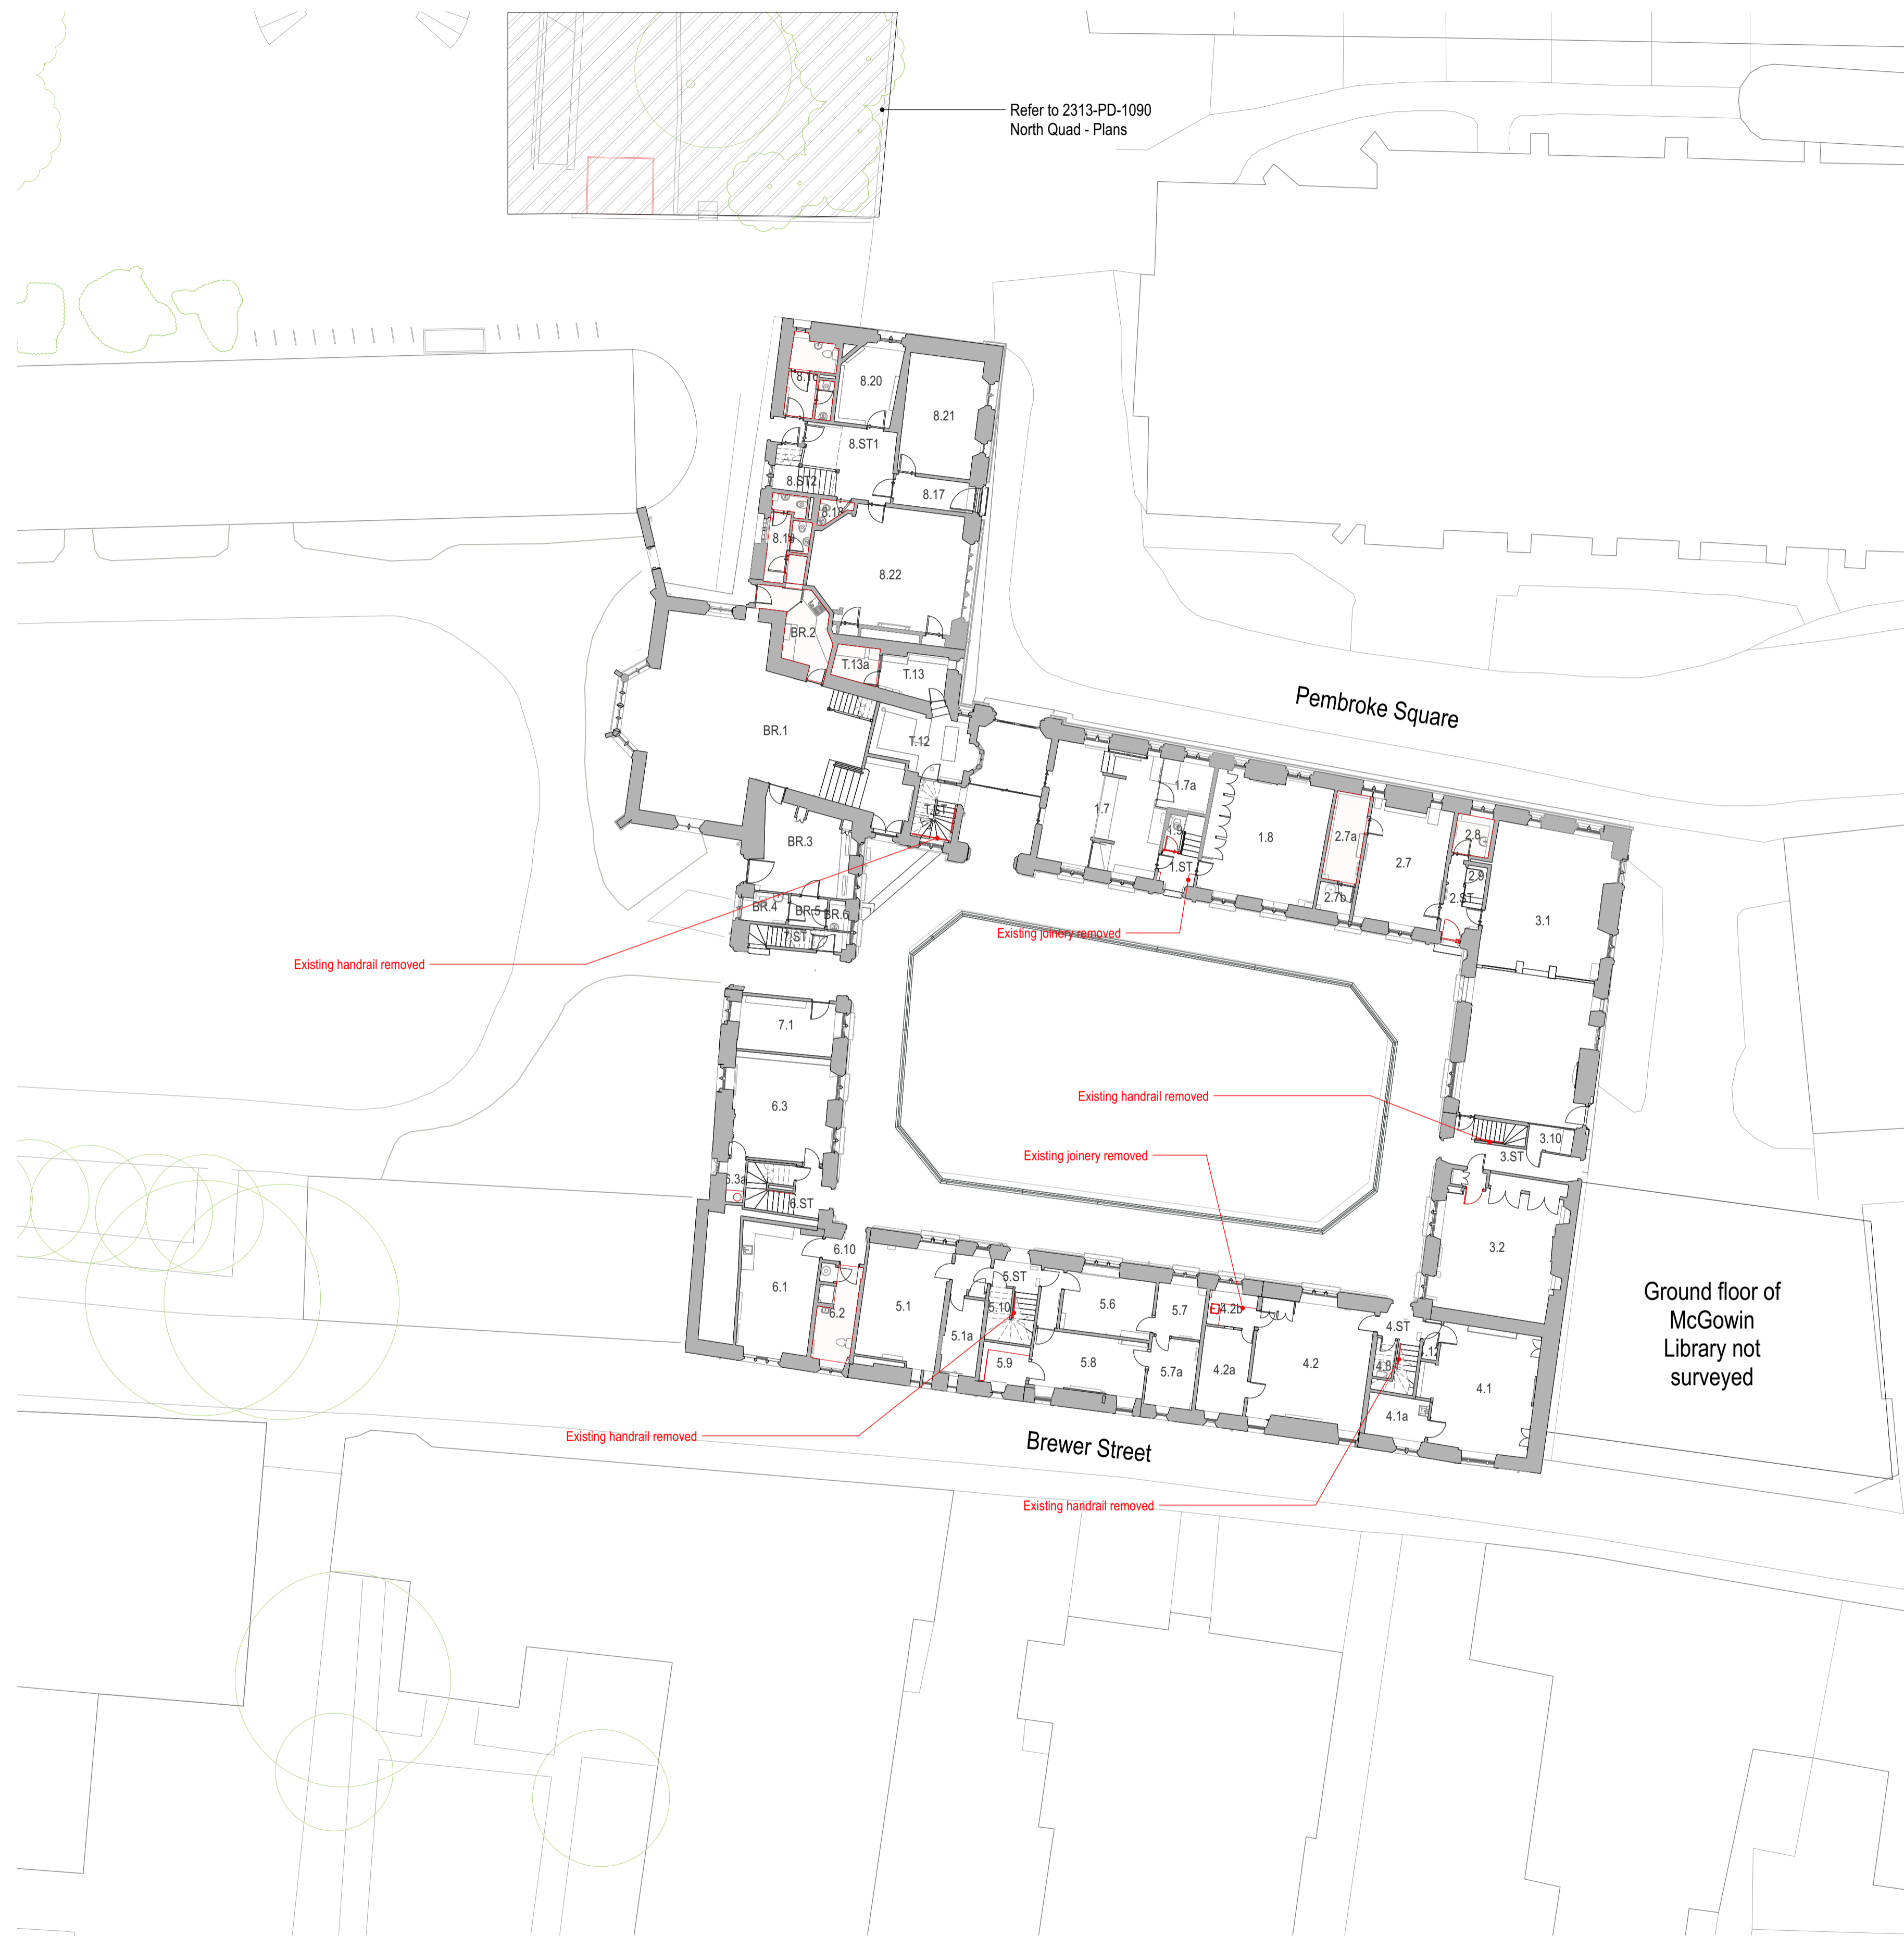


Key - Demolition

- Existing fabric - retained
- Demolition
- Demolition - suspended ceilings

Interfaces with retained fabric to be made good and redecorated to match. Refer to M&E Engineer's information for removal of services installations.

Notes

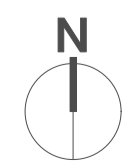

Rev Date Amendment
15.03.24 Issued for Planning



WALTERS & COHEN ARCHITECTS

Pembroke College Rokos and Old Quad

2 Wilkin Street
London
NW5 3NL
Telephone 020 7428 9751
mail@waltersandcohen.com

Demolition Scope - Ground Floor

Checked by TL	Scale 1:200@A1	Date Drawn 04.09.23	Job No. 2313	Drawing No. PD-4520	Revision -
------------------	-------------------	------------------------	-----------------	------------------------	---------------

© This drawing is copyright. Check dimensions on site

PLANNING