




500 - Builders Work in Connection - Level 00 (Staircase 8)

1 : 100

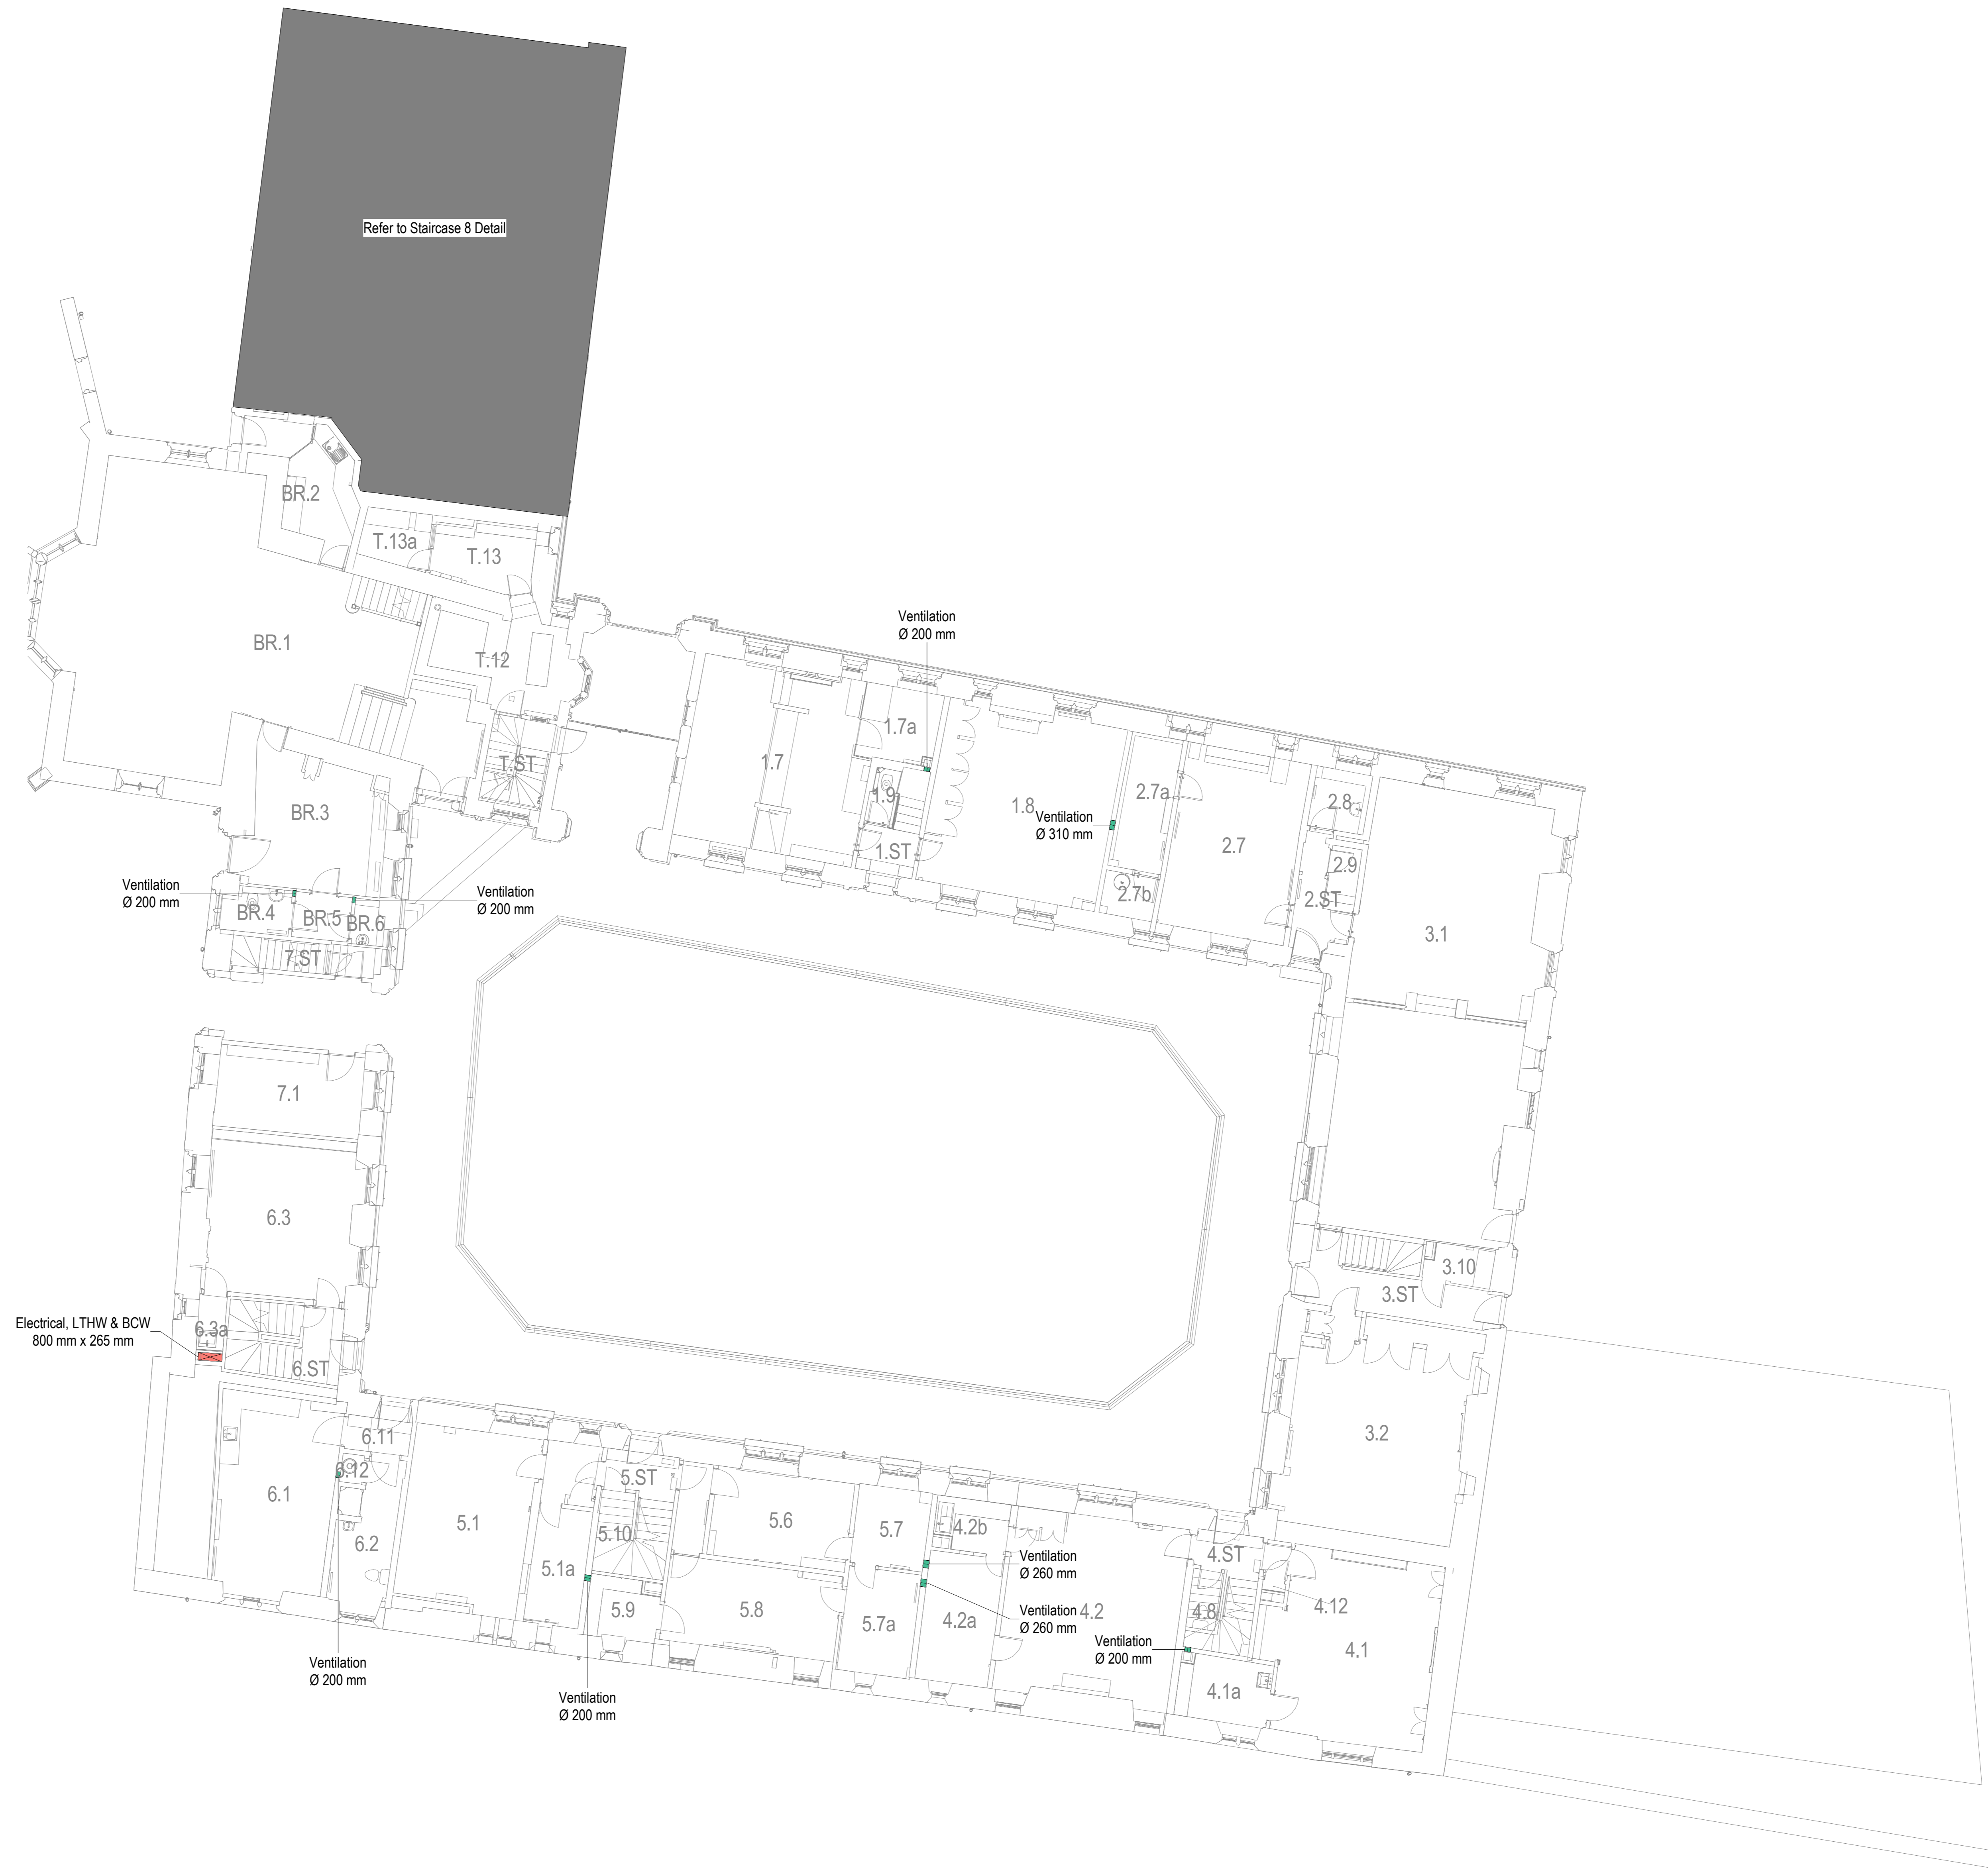

500 - Builders Work in Connection - Level 00 (Old Quad)

1 : 100