


Old Quad Staircase 1-7 and Tower

Room Ref.	Room Name
1.1	Fellow's Office
1.1a	Fellow's Office - Ancillary
1.1b	Fellow's Office - Bathroom
1.2	Fellow's Office
1.2a	Fellow's Office - Ancillary
1.2b	Fellow's Office - Kitchenette
1.2c	Fellow's Office - Bathroom
1.ST	Stair
2.4	Fellow's Office
2.4a	Fellow's Office - Ancillary
2.4b	Fellow's Office - Bathroom
2.5	Meeting Room / Unallocated
2.5a	Meeting Room - Bathroom
2.6	Meeting Room / Unallocated
2.6b	Meeting Room - Bathroom
2.10	Circulation
2.13	Scouts' Cleaning Store
2.ST	Stair
3.5	Fellow's Office
3.5a	Fellow's office - Bathroom
3.5b	Fellow's Office - Ancillary
3.6	Fellow's Office
3.6a	Fellow's Office - Store
3.6b	Fellow's Office - Store
3.6c	Fellow's Office - Bathroom
3.ST	Stair
4.5	Fellow's Office
4.5a	Fellow's Office - Ancillary
4.5b	Fellow's Office - Bathroom
4.6	Guest Bedroom
4.6a	Guest Bedroom - Bathroom
4.ST	Stair
5.4	Fellow's Office
5.4a	Fellow's Office - Kitchenette
5.4b	Fellow's Office - Bathroom
5.4c	Fellow's Office - Store
5.5	Fellow's Office
5.5a	Fellow's Office - Store
5.5b	Fellow's Office - Ancillary
5.ST	Stair
6.6	Fellow's Office
6.6a	Fellow's Office - Store
6.7	Fellow's Office
6.7a	Fellow's Office - WC
6.7b	Fellow's Office - Ancillary
6.10	Lobby
6.ST	Stair
7.4	Student Bedroom
7.4a	Student Bedroom - Bathroom
7.5	Student Bedroom
7.5a	Student Bedroom - Bathroom
7.6	Scout's Cleaning Store
7.ST	Stair
T.03	Scout's Cleaning Store
T.04	Fellow's Office
T.05	Records room
T.06	Kitchenette and loft access
T.07	Fellow's Office
T.07a	Fellow's Office - Store
T.07b	Fellow's Office - Store
T.10	Lobby
T.11	Scout's Cleaning Store
T.ST	Stair

Staircase 8


Room Ref.	Room Name
8.1	Student Bedroom
8.1a	Student Bedroom - Bathroom
8.2	Student Bedroom
8.2a	Student Bedroom - Bathroom
8.3	Fellows' Guest Room
8.3a	Fellows' Guest Room - Bathroom
8.14	Lobby
8.15	Shared Kitchen
8.23	Mackesey Room
8.24	Scouts' Store
8.ST1	Stair

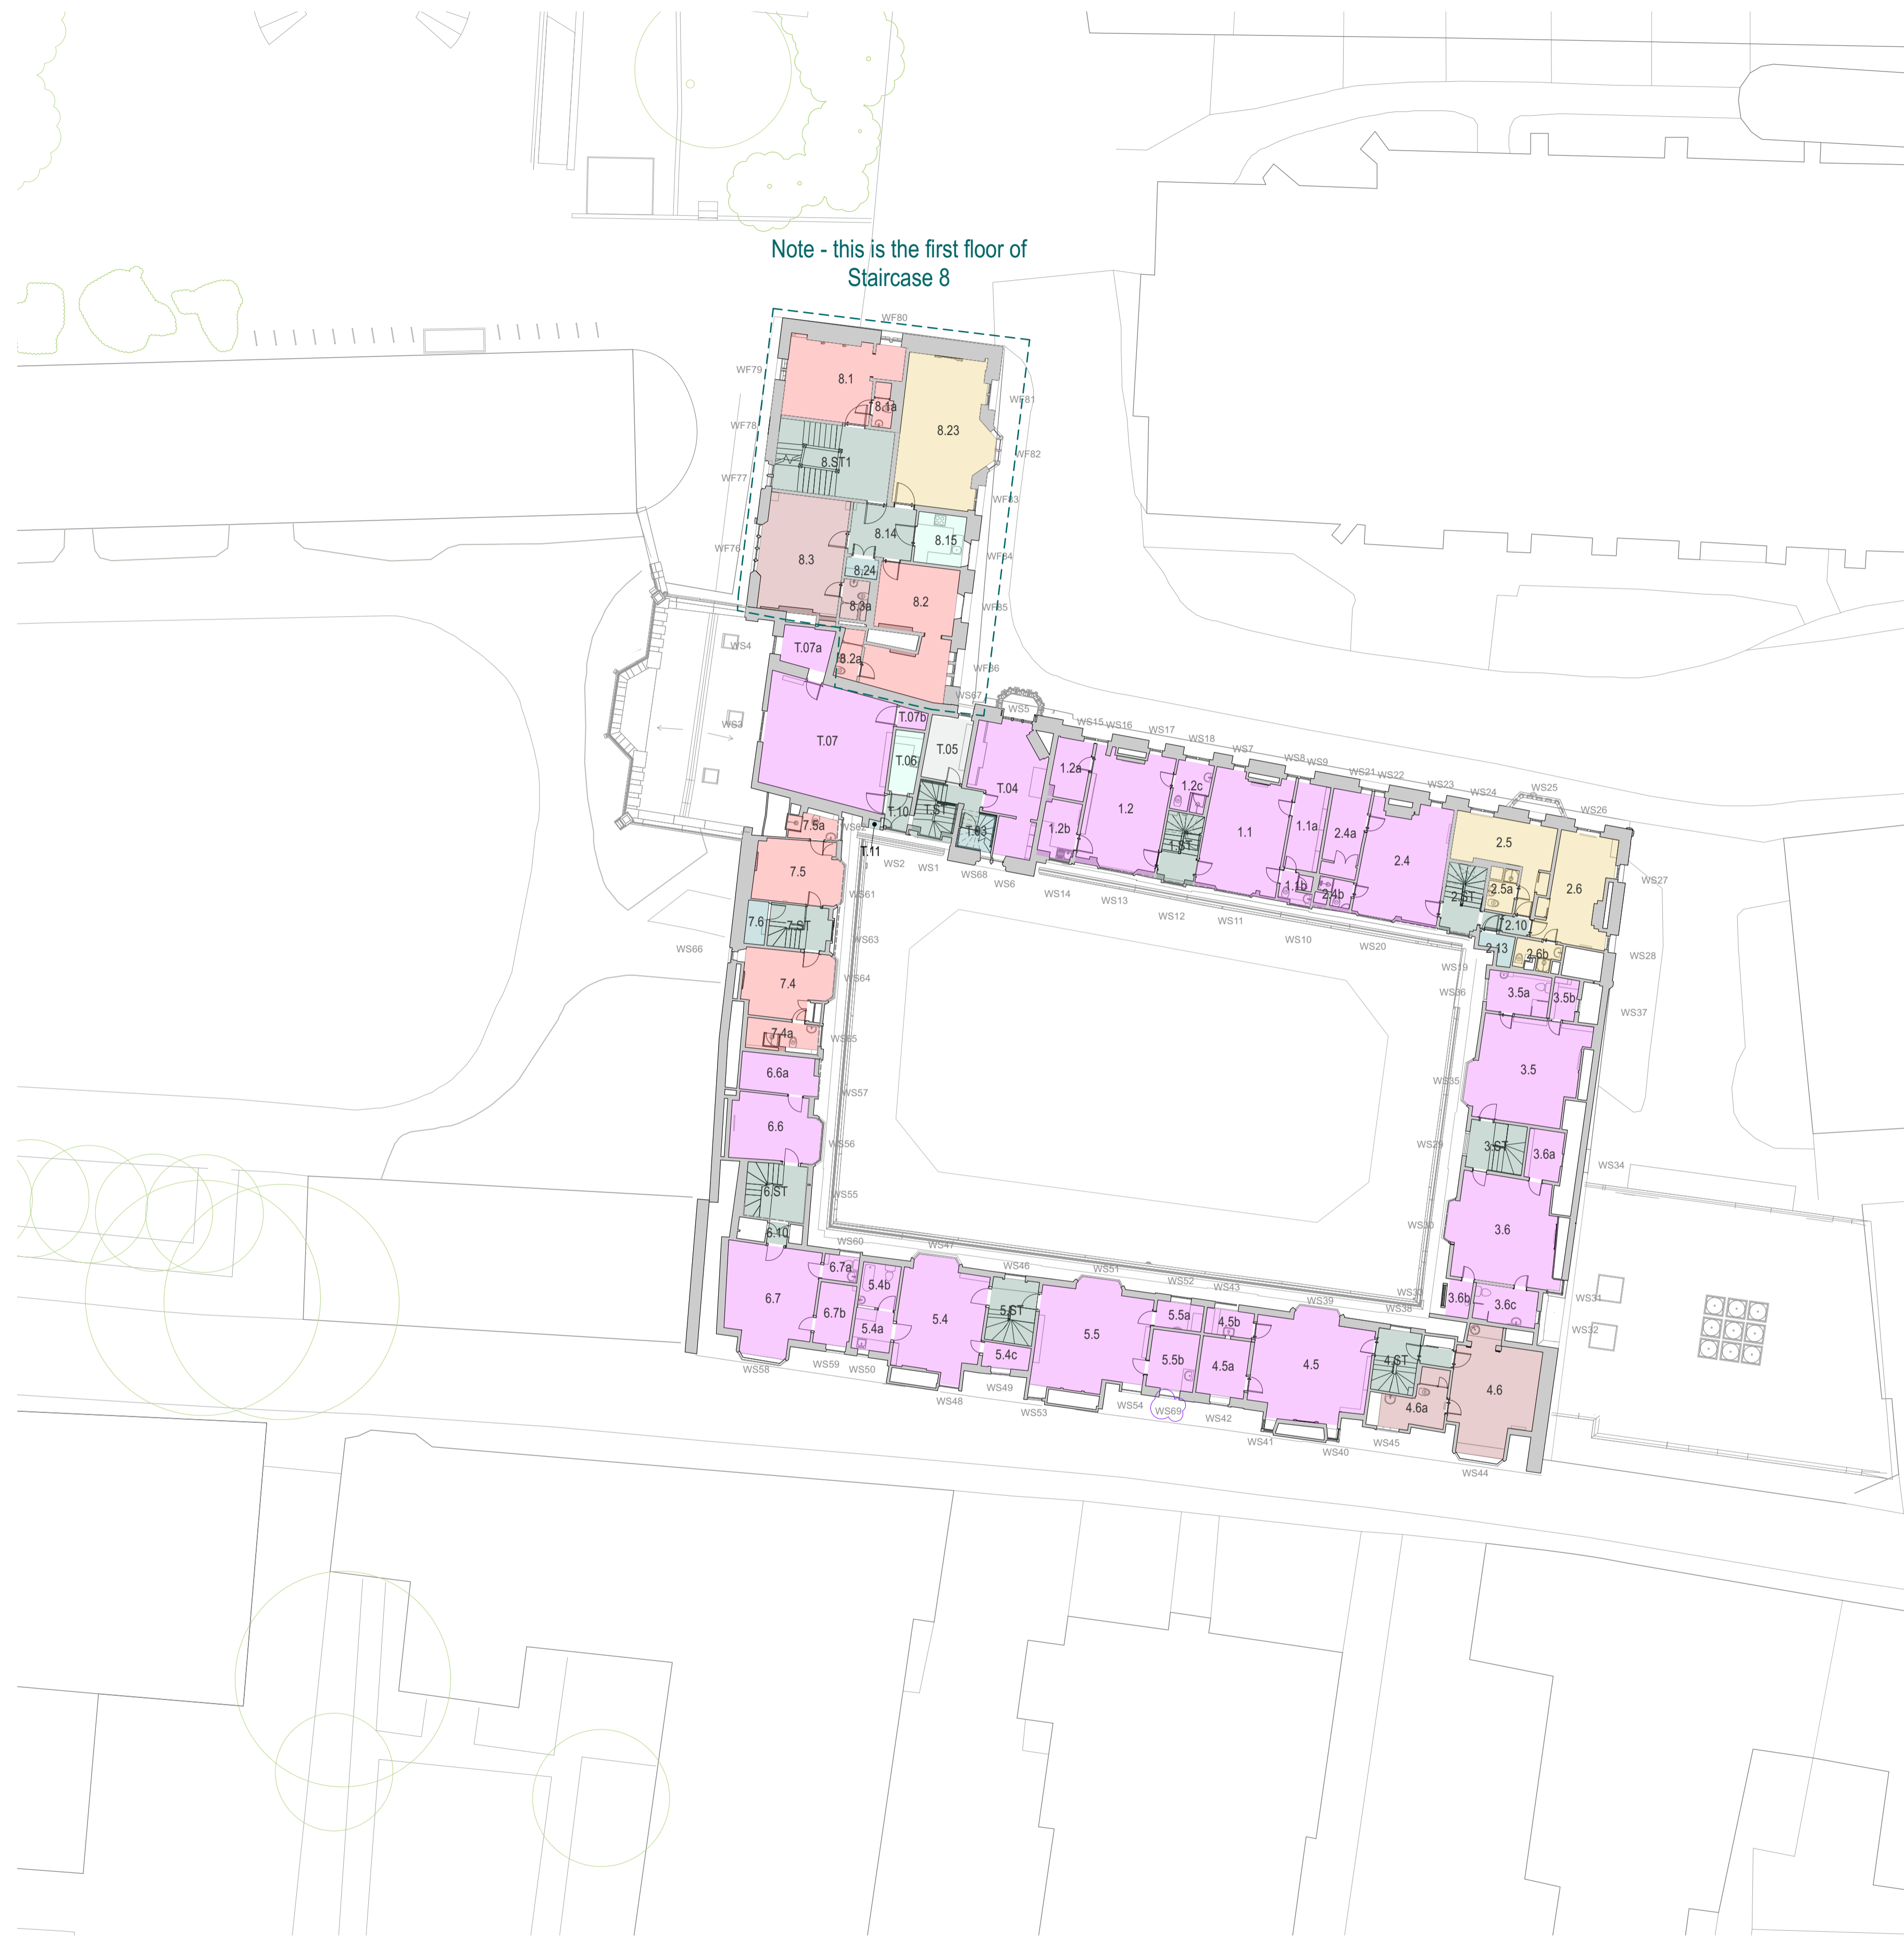

Key

- Circulation
- WC or shower for communal use
- Reception area
- Communal facilities
- Research centre or shared academic office (5+ people)
- Fellow's Office / other academic office
- Non-academic office
- Bookable room / meeting room
- Common room
- Guest bedroom
- Student bedroom
- Chapel
- Study room
- Plant
- Store
- Scouts' Cleaning Store

Notes

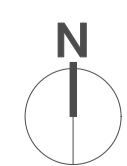

Rev Date 15.03.24 Amendment Issued for Planning



PLANNING

WALTERS & COHEN ARCHITECTS

Pembroke College - Old Quad Project

2 Wilkin Street London NW5 3NL
Telephone 020 7428 9751
mail@waltersandcohen.com

Existing Plan - Second Floor

Checked by TL	Scale 1:200@A1	Date Drawn 05.02.24	Job No. 2313	Drawing No. PD-0040	Revision -
---------------	----------------	---------------------	--------------	---------------------	------------

© This drawing is copyright. Check dimensions on site