

Old Quad Staircase 1-7 and Tower


Room Ref.	Room Name
1.1	Fellow's Office
1.1a	Fellow's Office - Ancillary
1.1b	Fellow's Office - Bathroom
1.2	Fellow's Office
1.2a	Fellow's Office - Ancillary
1.2b	Fellow's Office - Kitchenette
1.2c	Fellow's Office - Bathroom
1.ST	Stair
2.4	Fellow's Office
2.4a	Fellow's Office - Ancillary
2.4b	Fellow's Office - Bathroom
2.5	Meeting Room / Unallocated
2.5a	Meeting Room - Bathroom
2.6	Meeting Room / Unallocated
2.6b	Meeting Room - Bathroom
2.10	Circulation
2.13	Scouts' Cleaning Store
2.ST	Stair
3.5	Fellow's Office
3.5a	Fellow's office - Bathroom
3.5b	Fellow's Office - Ancillary
3.6	Fellow's Office
3.6a	Fellow's Office - Store
3.6b	Fellow's Office - Store
3.6c	Fellow's Office - Bathroom
3.ST	Stair
4.5	Fellow's Office
4.5a	Fellow's Office - Ancillary
4.5b	Fellow's Office - Bathroom
4.6	Guest Bedroom
4.6a	Guest Bedroom - Bathroom
4.ST	Stair
5.4	Fellow's Office
5.4a	Fellow's Office - Kitchenette
5.4b	Fellow's Office - Bathroom
5.4c	Fellow's Office - Store
5.5	Fellow's Office
5.5a	Fellow's Office - Store
5.5b	Fellow's Office - Ancillary
5.ST	Stair
6.6	Fellow's Office
6.6a	Fellow's Office - Store
6.7	Fellow's Office
6.7a	Fellow's Office - WC
6.7b	Fellow's Office - Ancillary
6.10	Lobby
6.ST	Stair
7.4	Student Bedroom
7.4a	Student Bedroom - Bathroom
7.5	Student Bedroom
7.5a	Student Bedroom - Bathroom
7.6	Scout's Cleaning Store
7.ST	Stair
T.03	Scout's Cleaning Store
T.04	Fellow's Office
T.05	Records room
T.06	Kitchenette and loft access
T.07	Fellow's Office
T.07a	Fellow's Office - Store
T.07b	Fellow's Office - Store
T.10	Lobby
T.11	Scout's Cleaning Store
T.ST	Stair

Staircase 8

Room Ref.	Room Name
8.1	Student Bedroom
8.1a	Student Bedroom - Bathroom
8.2	Student Bedroom
8.2a	Student Bedroom - Bathroom
8.3	Fellows' Guest Room
8.3a	Fellows' Guest Room - Bathroom
8.14	Lobby
8.15	Shared Kitchen
8.23	Mackesey Room
8.24	Scouts' Store
8.ST1	Stair

SCR Staircase

Room Ref.	Room Name
SCR.18	Fellow's Office
SCR.19	Fellow's Office - Ancillary
SCR.20	Circulation
SCR.21	Shared office / research centre
SCR.23	Fellow's Office
SCR.24	Fellow's Office - Ancillary
SCR.25	Fellow's Office - Kitchen
SCR.ST1	Stair
SCR.ST4	Stair

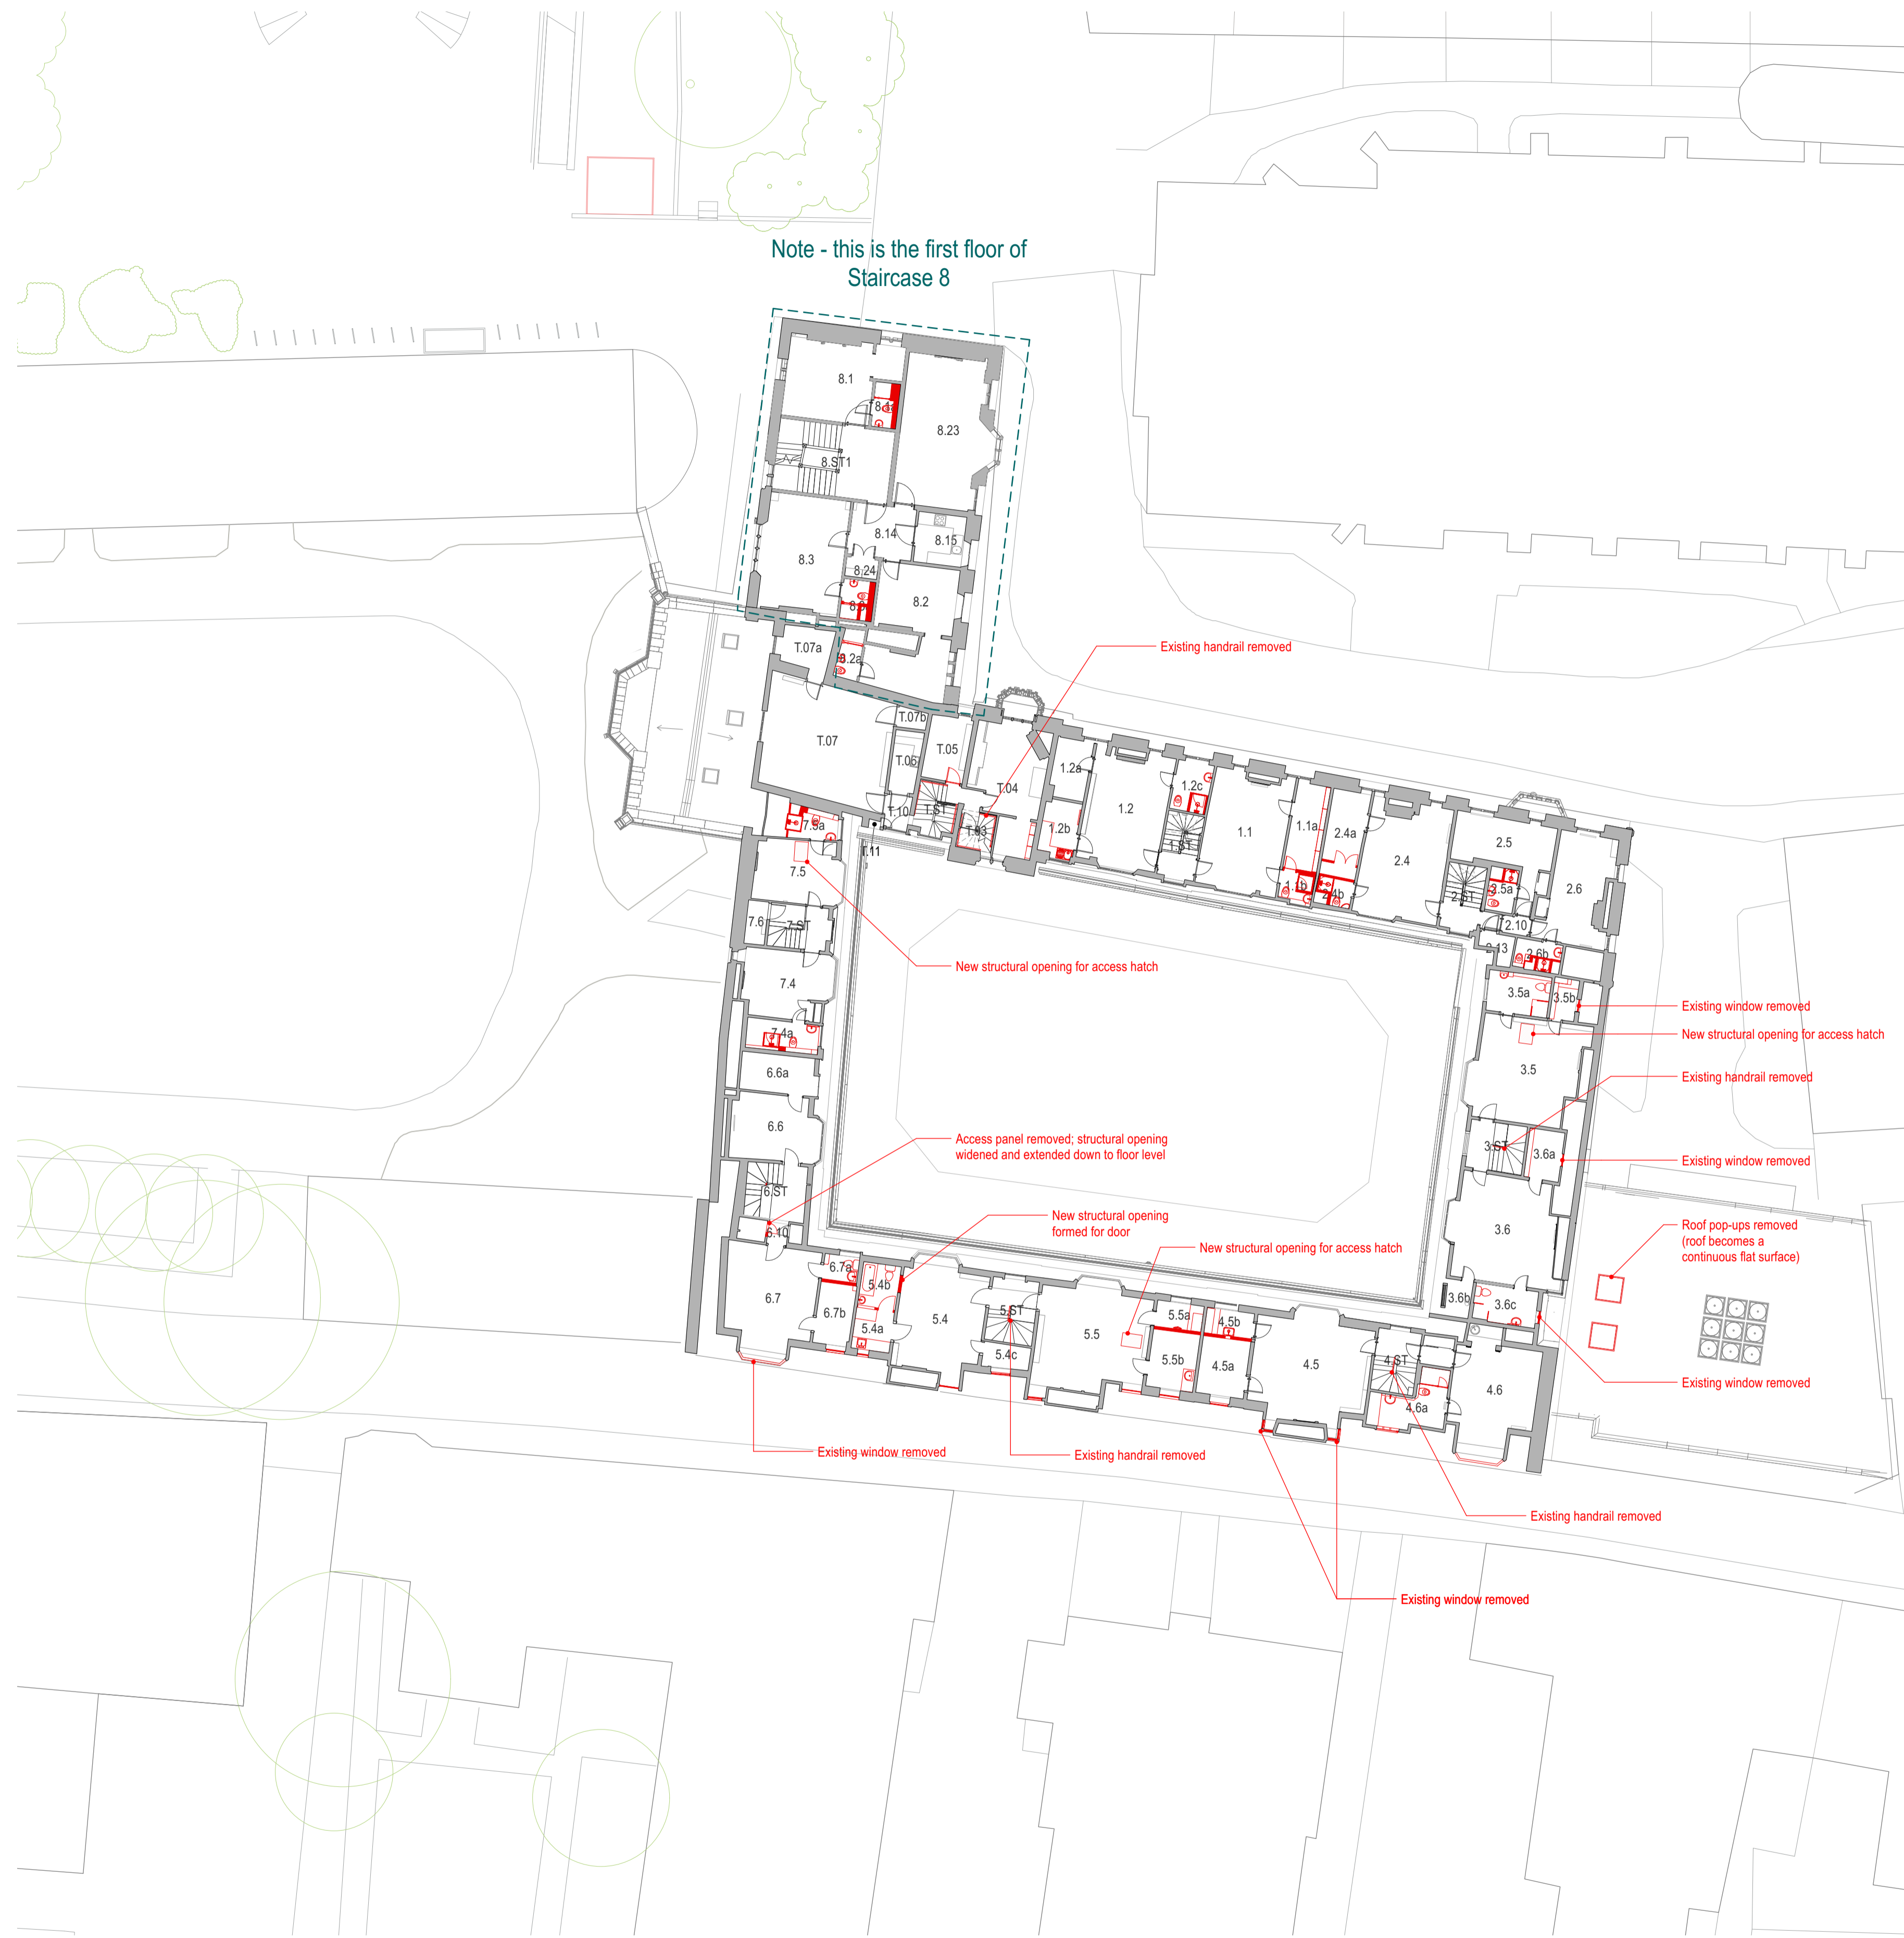

Key - Demolition

- Existing fabric - retained
- Demolition
- Demolition - suspended ceilings

Interfaces with retained fabric to be made good and redecorated to match. Refer to M&E Engineer's information for removal of services installations.

Notes



Rev Date Amendment
15.03.24 Issued for Planning



PLANNING

WALTERS & COHEN ARCHITECTS

Pembroke College Rokos and Old Quad

2 Wilkin Street London NW5 3NL Telephone 020 7428 9751 mail@waltersandcohen.com

Demolition Scope - Second Floor

Checked by TL	Scale 1:200@A1	Date Drawn 04.09.23	Job No. 2313	Drawing No. PD-0540	Revision -
------------------	-------------------	------------------------	-----------------	------------------------	---------------

© This drawing is copyright. Check dimensions on site