



Room Ref.	Room Name
8.9	Student Bedroom
8.9a	Student Bedroom - Bathroom
8.10	Student Bedroom
8.10a	Student Bedroom - Bathroom
8.11	Student Bedroom
8.11a	Student Bedroom - Bathroom
8.12	Student Bedroom
8.12a	Student Bedroom - Bathroom
8.13	Student Bedroom
8.13a	Student Bedroom - Bathroom
8.27	Circulation
8.ST3	Stair

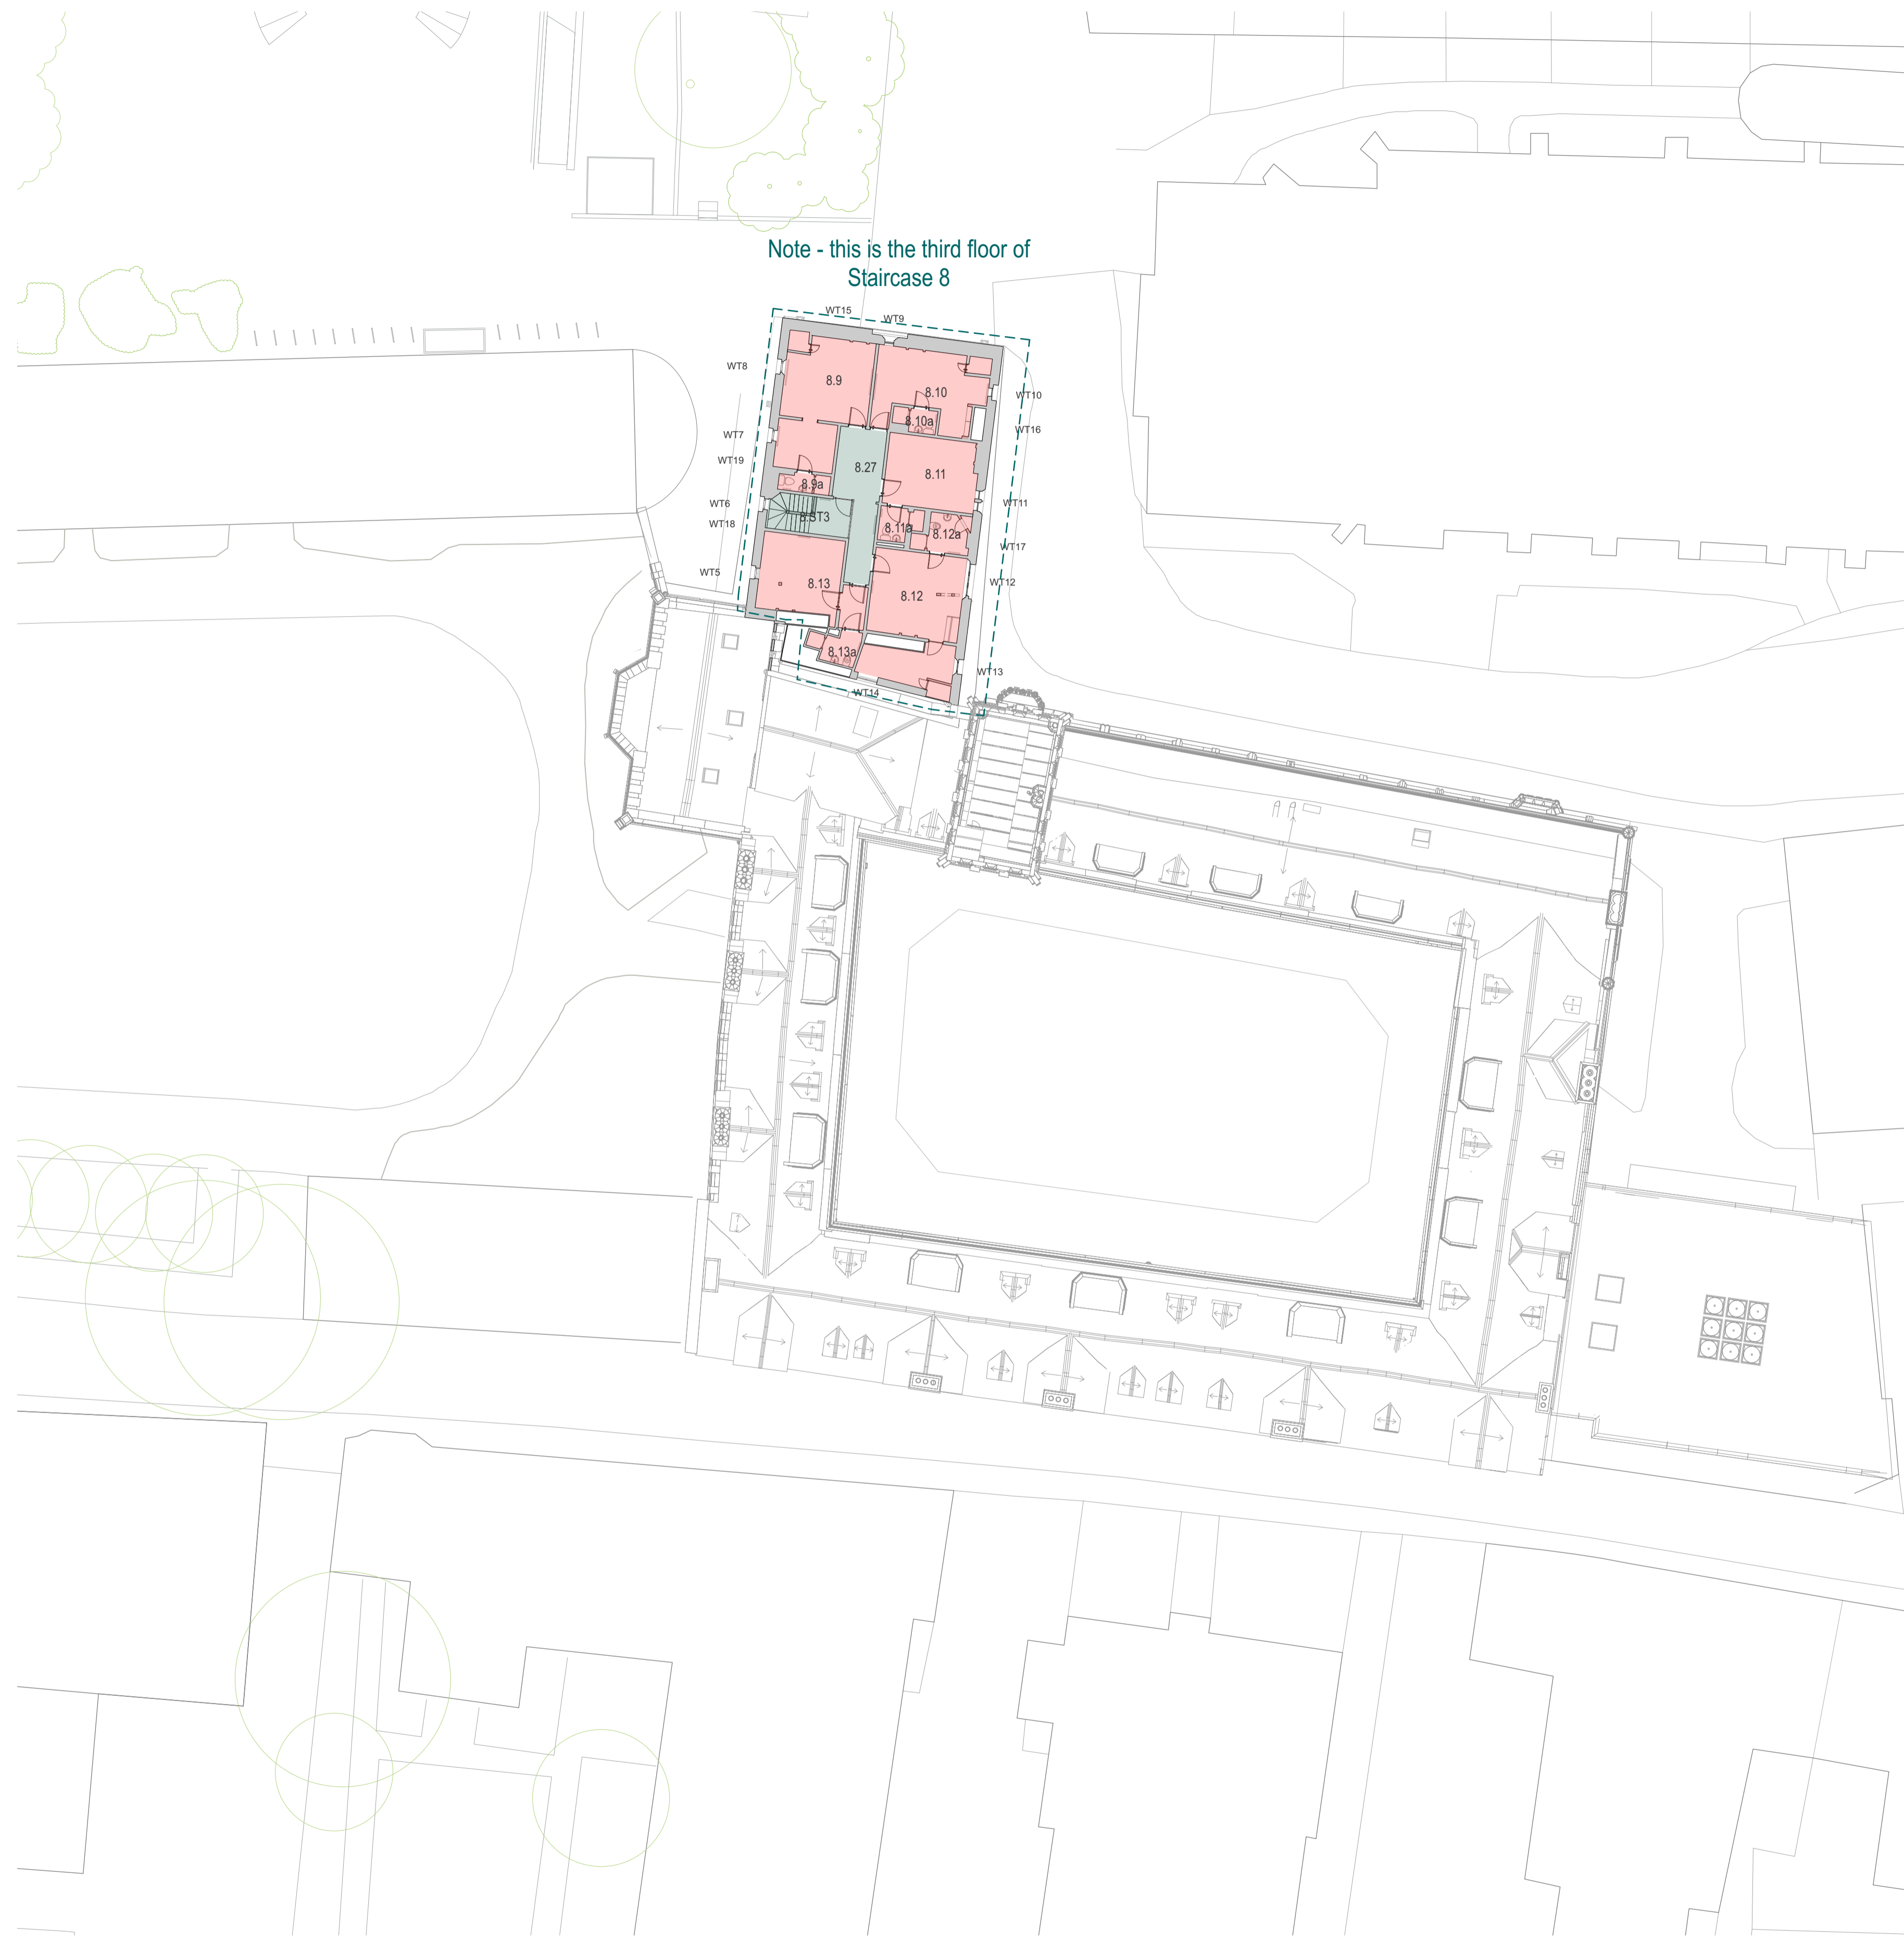

**Key**

- Circulation
- WC or shower for communal use
- Reception area
- Communal facilities
- Research centre or shared academic office (5+ people)
- Fellow's Office / other academic office
- Non-academic office
- Bookable room / meeting room
- Common room
- Guest bedroom
- Student bedroom
- Chapel
- Study room
- Plant
- Store
- Scouts' Cleaning Store

Notes

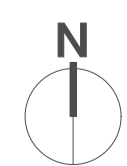

Rev	Date	Amendment
15	15.03.24	Issued for Planning

**WALTERS & COHEN ARCHITECTS**

**Pembroke College - Old Quad Project**

2 Wilkin Street  
London  
NW5 3NL  
Telephone 020 7428 9751  
mail@waltersandcohen.com

Existing Plan - Fourth Floor

Checked by	Scale	Date Drawn	Job No.	Drawing No.	Revision
TL	1:200@A1	05.02.24	2313	PD-0060	-

© This drawing is copyright. Check dimensions on site

**PLANNING**