

**Old Quad Staircase 1-7 and Tower**

Room Ref.	Room Name
T.01	Fellow's Office
T.01a	Fellow's Office - Ancillary
T.ST	Stair


**Staircase 8**

Room Ref.	Room Name
8.4	Student Bedroom
8.4a	Student Bedroom - Bathroom
8.5	Student Bedroom (Karl and Luisa Knapp)
8.5a	Student Bedroom - Bathroom
8.6	Student Bedroom
8.6a	Student Bedroom - Bathroom
8.7	Student Bedroom
8.7a	Student Bedroom - Bathroom
8.8	Student Bedroom
8.8a	Student Bedroom - Bathroom
8.25	Lobby
8.26	Scouts' Store
8.ST1	Stair
8.ST3	Stair



- Key**
- Kitchenette
  - Half-height joinery within bathrooms to conceal services
  - Joinery to conceal services - full height
  - Joinery to conceal services - high level only
  - Fire rated enclosure for electrical services
  - Mirror
  - Flush mirror integrated with concealed storage behind (push to open)
  - New handrail to stair. Refer to large-scale details on drawing 2313-PR-1601

Notes

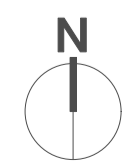

Rev Date    Amendment  
 -- 15.03.24    Issued for Planning



**WALTERS & COHEN ARCHITECTS**

**Pembroke College Rokos and Old Quad**

2 Wilkin Street  
 London  
 NW5 3NL

Telephone 020 7428 9751  
 mail@waltersandcohen.com

**FF&E Scope - Third Floor**

Checked by	Scale	Date Drawn	Job No.	Drawing No.	Revision
TL	1:200@A1	04.12.23	2313	PD-1604	--

© This drawing is copyright.      Check dimensions on site

**PLANNING**