


Old Quad Staircase 1-7 and Tower

Room Ref.	Room Name
1.3	HR Officer's Office
1.4	HR Manager's Office
1.5	Accounts Office
1.5a	Head Accountant's Office
1.5b	Head Accountant's Kitchenette
1.6	Scouts' Cleaning Store
1.ST	Stair
2.1	Fellow's Office
2.1a	Fellow's Office - Auxiliary
2.1b	Fellow's Office - Bathroom
2.2	Meeting Room / Unallocated
2.2a	Meeting Room - WC
2.3	Fellows' Office
2.3a	Fellows' Office - Bathroom
2.11	Kitchenette
2.12	Lobby
2.ST	Stair
3.3	Middle Common Room (MCR)
3.3a	MCR Store
3.3b	MCR Store
3.4	Middle Common Room (MCR)
3.4a	MCR Bar
3.4b	MCR WC
3.4c	MCR Kitchenette
3.ST	Stair
4.3	Shared office / research centre
4.3a	Shared Office - Ancillary
4.3b	Shared Office - Ancillary
4.4	Fellow's Office
4.4a	Fellow's Office - Ancillary
4.4b	Fellow's Office - Kitchenette
4.9	Scouts' Cleaning Store
4.10	Lobby
4.ST	Stair
5.2	Fellow's Office
5.2a	Fellow's Office - Store
5.2b	Fellow's Office - Store
5.2c	Fellow's Office - Store
5.3	Fellow's Office - Ancillary
5.3	Fellow's Office
5.3a	Fellow's Office - Kitchenette
5.3b	Fellow's Office - Bathroom
5.ST	Stair
6.4	Fellow's Office
6.4a	Fellow's Office - Store
6.4b	Fellow's Office - Store
6.5	Fellow's Office
6.5a	Fellow's Office - Bathroom
6.5b	Fellow's Office - Ancillary
6.ST	Stair
7.2	Student Bedroom
7.2a	Student Bedroom - Store
7.2b	Student Bedroom - Bathroom
7.3	Student Bedroom
7.3a	Student Bedroom - Store
7.ST	Stair
BR.7	Senior Common Room Mezzanine
T.08	Bursar's Office
T.09	Non-academic office
T.ST	Stair

SCR Staircase

Room Ref.	Room Name
SCR.10	Fellow's Office
SCR.11	Fellow's Office - Ancillary
SCR.12	Corridor
SCR.13	Shared office / research centre
SCR.15	Fellow's Office
SCR.16	Fellow's Office - Ancillary
SCR.17	Fellow's Office - Kitchen
SCR.ST1	Main Stair
SCR.ST3	Back Stair

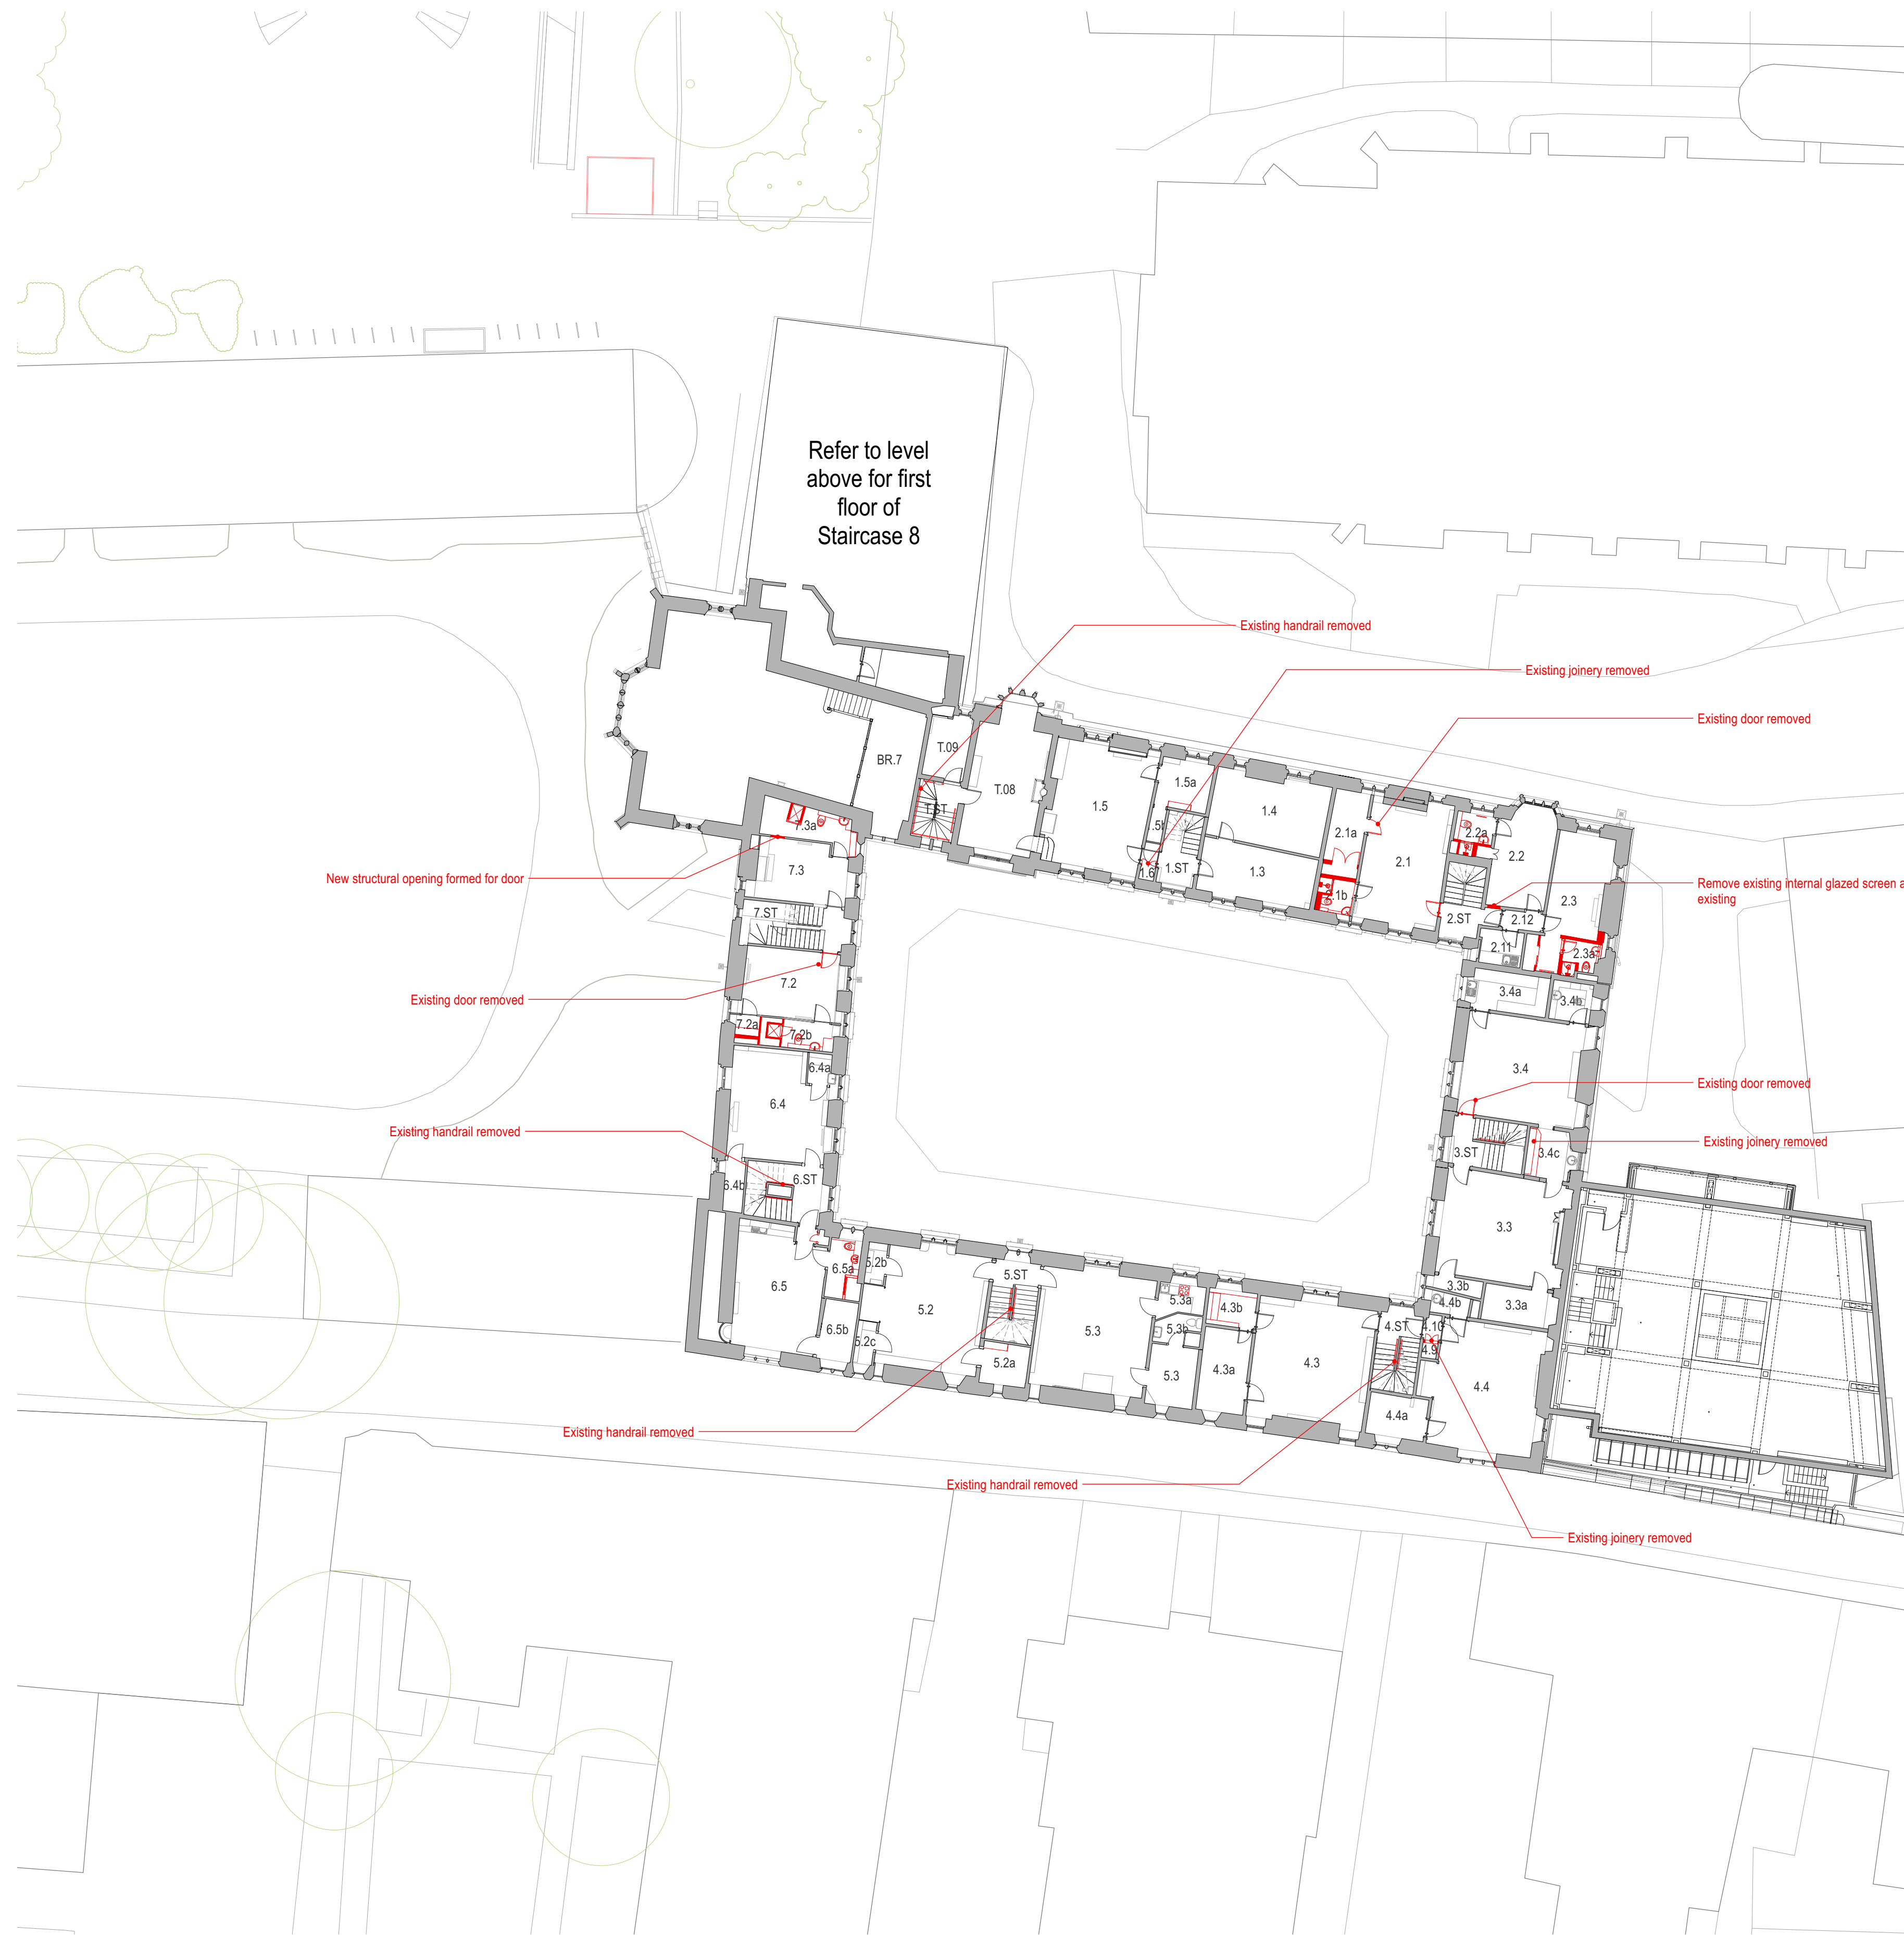


Key - Demolition

- Existing fabric - retained
- Demolition
- Demolition - suspended ceilings

Interfaces with retained fabric to be made good and redecorated to match. Refer to M&E Engineer's information for removal of services installations.

Notes

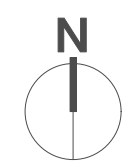

Rev Date Amendment
 -- 15.03.24 Issued for Planning



WALTERS & COHEN ARCHITECTS

Pembroke College Rokos and Old Quad

Checked by TL	Scale 1:200@A1	Date Drawn 04.09.23	Job No. 2313	Drawing No. PD-4530	Revision -
------------------	-------------------	------------------------	-----------------	------------------------	---------------

2 Wilkin Street
 London
 NW5 3NL
 Telephone 020 7428 9751
 mail@waltersandcohen.com

Demolition Scope - First Floor

© This drawing is copyright. Check dimensions on site

PLANNING