


**Old Quad Staircase 1-7 and Tower**

Room Ref.	Room Name
T.01	Fellow's Office
T.01a	Fellow's Office - Ancillary
T.ST	Stair

**Staircase 8**

Room Ref.	Room Name
8.4	Student Bedroom
8.4a	Student Bedroom - Bathroom
8.5	Student Bedroom (Karl and Luisa Knapp)
8.5a	Student Bedroom - Bathroom
8.6	Student Bedroom
8.6a	Student Bedroom - Bathroom
8.7	Student Bedroom
8.7a	Student Bedroom - Bathroom
8.8	Student Bedroom
8.8a	Student Bedroom - Bathroom
8.25	Lobby
8.26	Scouts' Store
8.ST1	Stair
8.ST3	Stair

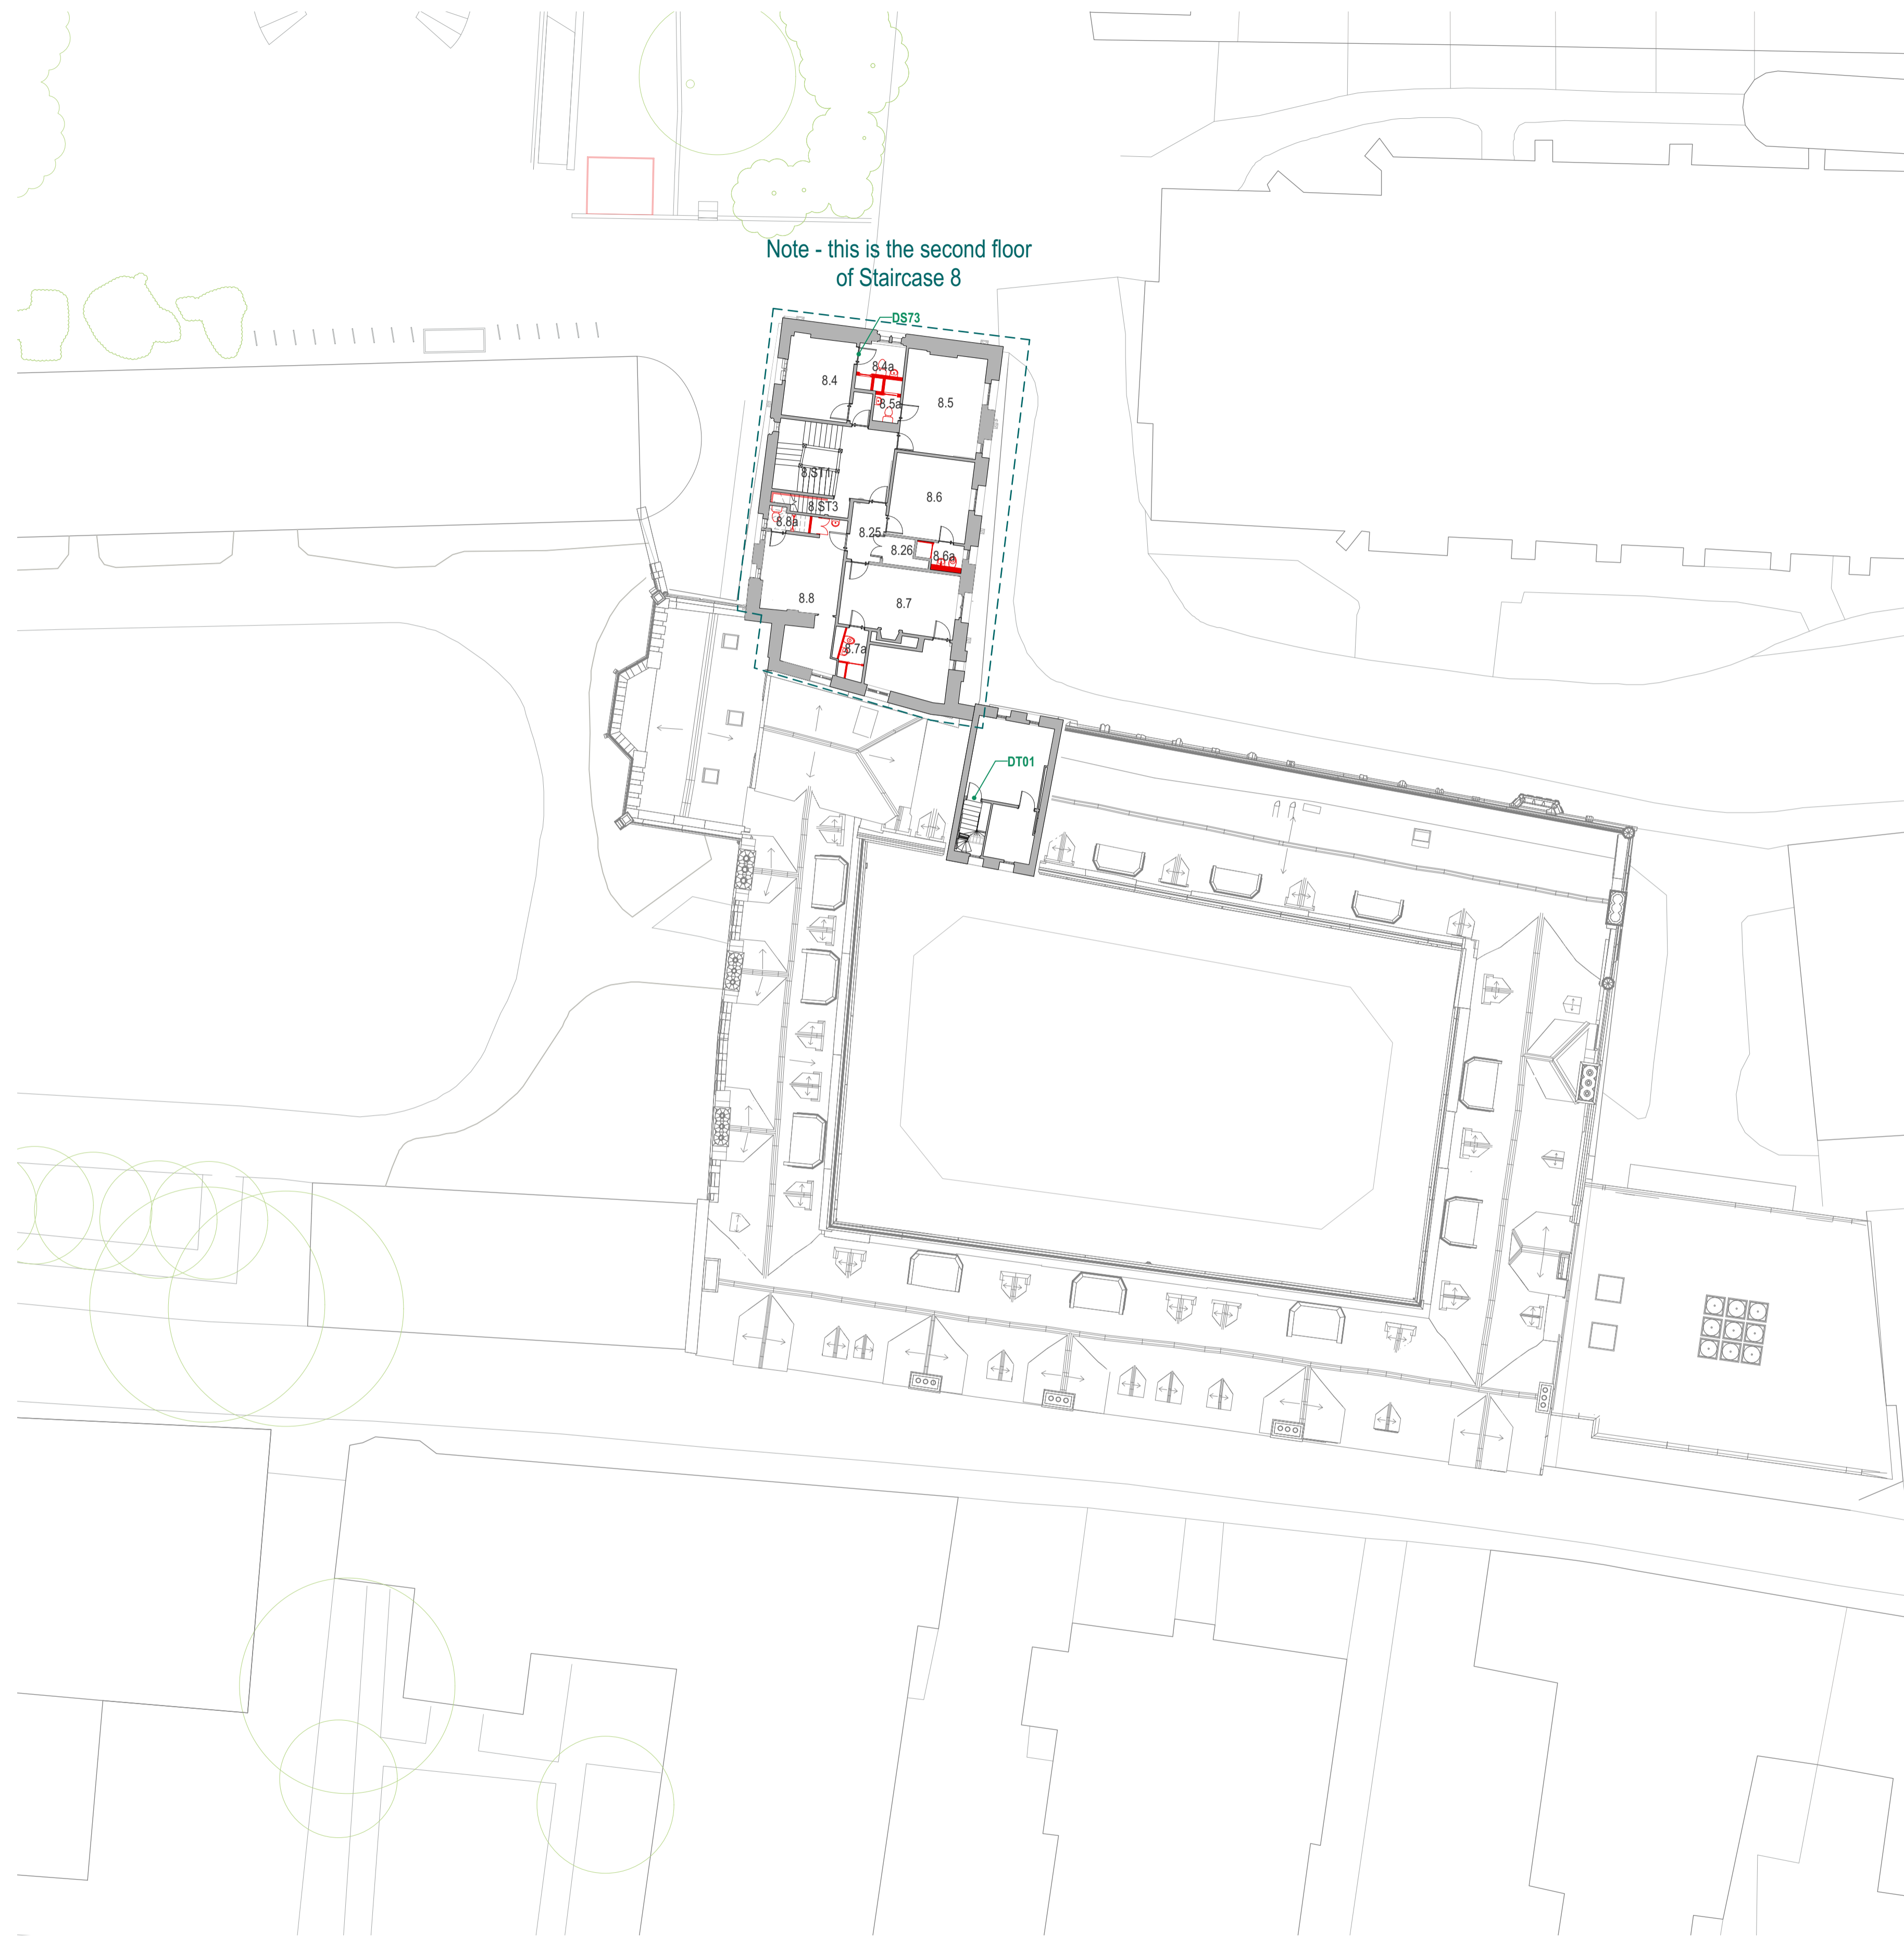


**Key - Demolition**


- Existing fabric - retained
- Demolition

**PLANNING**

Notes

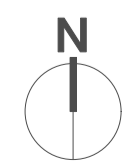

Rev Date    Amendment  
 -- 15.03.24    Issued for Planning

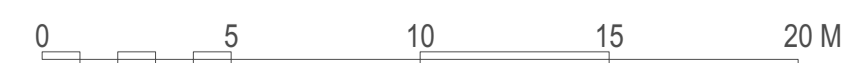

**WALTERS & COHEN ARCHITECTS**

**Pembroke College Rokos and Old Quad**

2 Wilkin Street  
 London  
 NW5 3NL

Telephone 020 7428 9751  
 mail@waltersandcohen.com

Internal Door Key - 3FL

Checked by	Scale	Date Drawn	Job No.	Drawing No.	Revision
TL	1:200@A1	08.11.23	2313	PD-5213	-

© This drawing is copyright. Check dimensions on site