



Elevation 13
Old Quad west elevation
1:100@A1



Elevation 14
Old Quad west elevation
1:100@A1


Stonework repairs and cleaning

Stonework to be sensitively cleaned by a suitable specialist, to remove atmospheric soiling and water staining.

High level inspection to be carried out to locate any blown faces. Blown faces to be patch repaired as per Detail 01


General notes

All windows to be refurbished - refer to 2313-PD-5100- Window Schedule

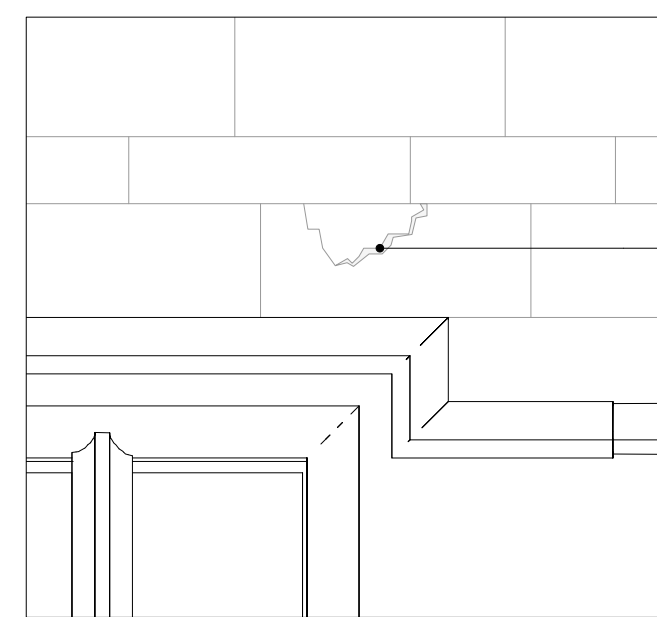


1. Existing condition

Blown face

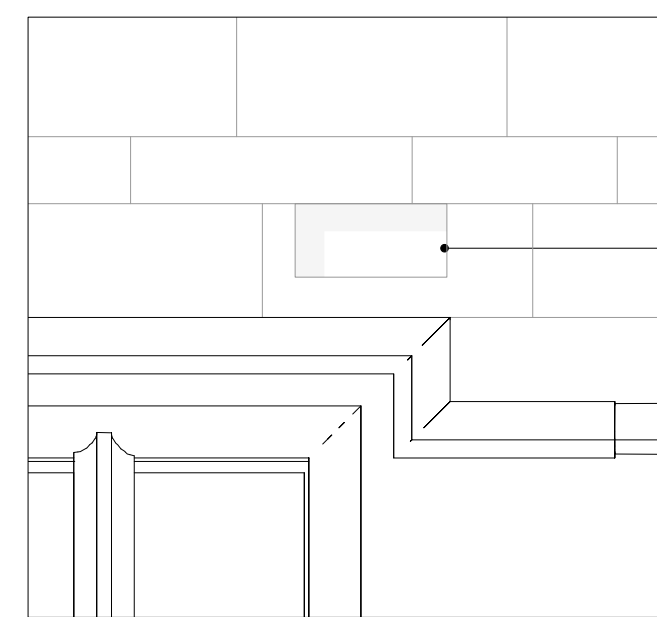

2. Affected stonework removed


Rectangle of stonework around the affected area removed. Minimum area of stonework to be removed, regardless of existing joints

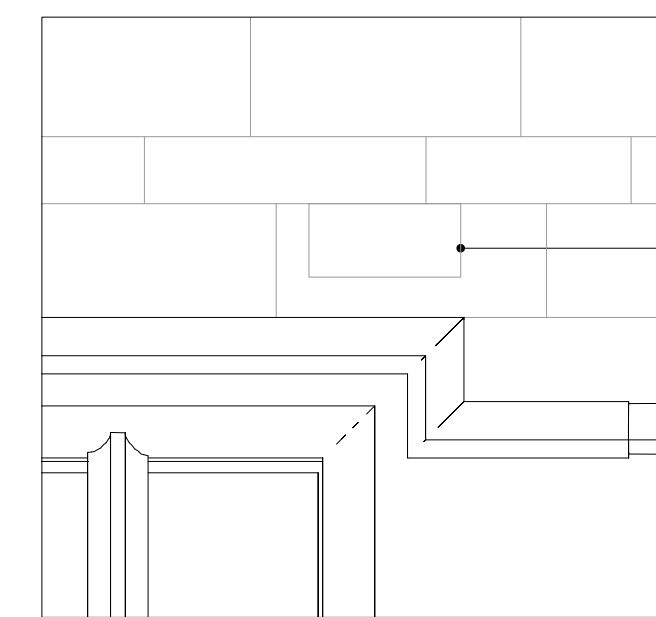

3. Proposed condition

Area removed replaced with matching stone

Detail 01
Typical repair approach for blown faces
1:20 @ A1

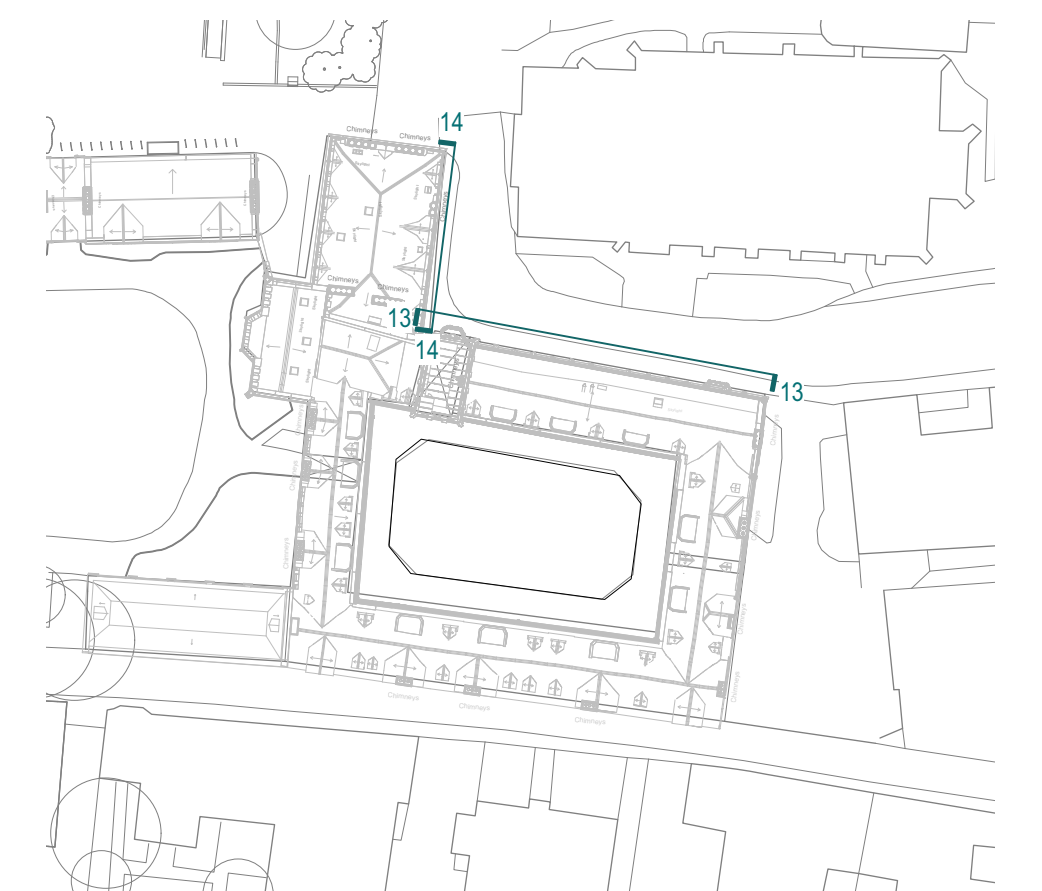

Key plan
(NTS)



| Rev | Date | Amendment |
|-----|----------|---------------------|
| -- | 15.03.24 | Issued for Planning |

WALTERS & COHEN ARCHITECTS

Pembroke College Rokos and Old Quad

2 Wilkin Street
London
NW5 3NL

Telephone 020 7428 9751
mail@waltersandcohen.com

External repairs - Elevations 13 & 14

| Checked by | Scale | Date Drawn | Job No. | Drawing No. | Revision |
|------------|----------|------------|---------|-------------|----------|
| TL | 1:100@A1 | 28.11.23 | 2313 | PD-1958 | - |

© This drawing is copyright. Check dimensions on site

PLANNING

Notes