


Old Quad Staircase 1-7 and Tower

Room Ref.	Room Name
1.3	HR Officer's Office
1.4	HR Manager's Office
1.5	Accounts Office
1.5a	Head Accountant's Office
1.5b	Store
1.6	Scouts' Cleaning Store
1.ST	Stair
2.1	Guest Bedroom
2.1a	Guest Bedroom - Kitchenette
2.1b	Guest Bedroom - Bathroom
2.2	Fellow's Office / General Purpose
2.2a	Fellow's Office - Bathroom
2.3	Fellow's Office
2.3a	Fellow's Office - Bathroom
2.11	Kitchenette
2.12	Lobby
2.ST	Stair
3.3	Middle Common Room (MCR)
3.3a	MCR Store
3.3b	MCR Store
3.4	Middle Common Room (MCR)
3.4a	MCR Bar
3.4b	MCR WC
3.4c	MCR Kitchenette
3.ST	Stair
4.3	Shared Office / research centre
4.3a	Shared Office - Ancillary
4.3b	Shared Office - Ancillary
4.4	Fellow's Office
4.4a	Fellow's Office - Ancillary
4.4b	Fellow's Office - Store
4.9	Scouts' Cleaning Store
4.10	Lobby
4.ST	Stair
5.2	Fellow's Office
5.2a	Fellow's Office - Store
5.2b	Fellow's Office - Store
5.2c	Fellow's Office - Store
5.3	Fellow's Office - Ancillary
5.3	Fellow's Office
5.3a	Fellow's Office - Kitchenette
5.3b	Fellow's Office - Bathroom
5.ST	Stair
6.4	Fellow's Office
6.4a	Fellow's Office - Store
6.4b	Fellow's Office - Store
6.5	Fellow's Office
6.5a	Fellow's Office - Bathroom
6.5b	Fellow's Office - Ancillary
6.ST	Stair
7.2	Fellow's Office
7.2a	Fellow's Office - Kitchenette
7.2b	Fellow's Office - Bathroom
7.3	Fellow's Office
7.3a	Fellow's Office - Bathroom
7.3b	Fellow's Office - Kitchenette
7.ST	Stair
BR.7	Senior Common Room Mezzanine
T.08	Bursar's Office
T.09	Non-academic office
T.ST	Stair

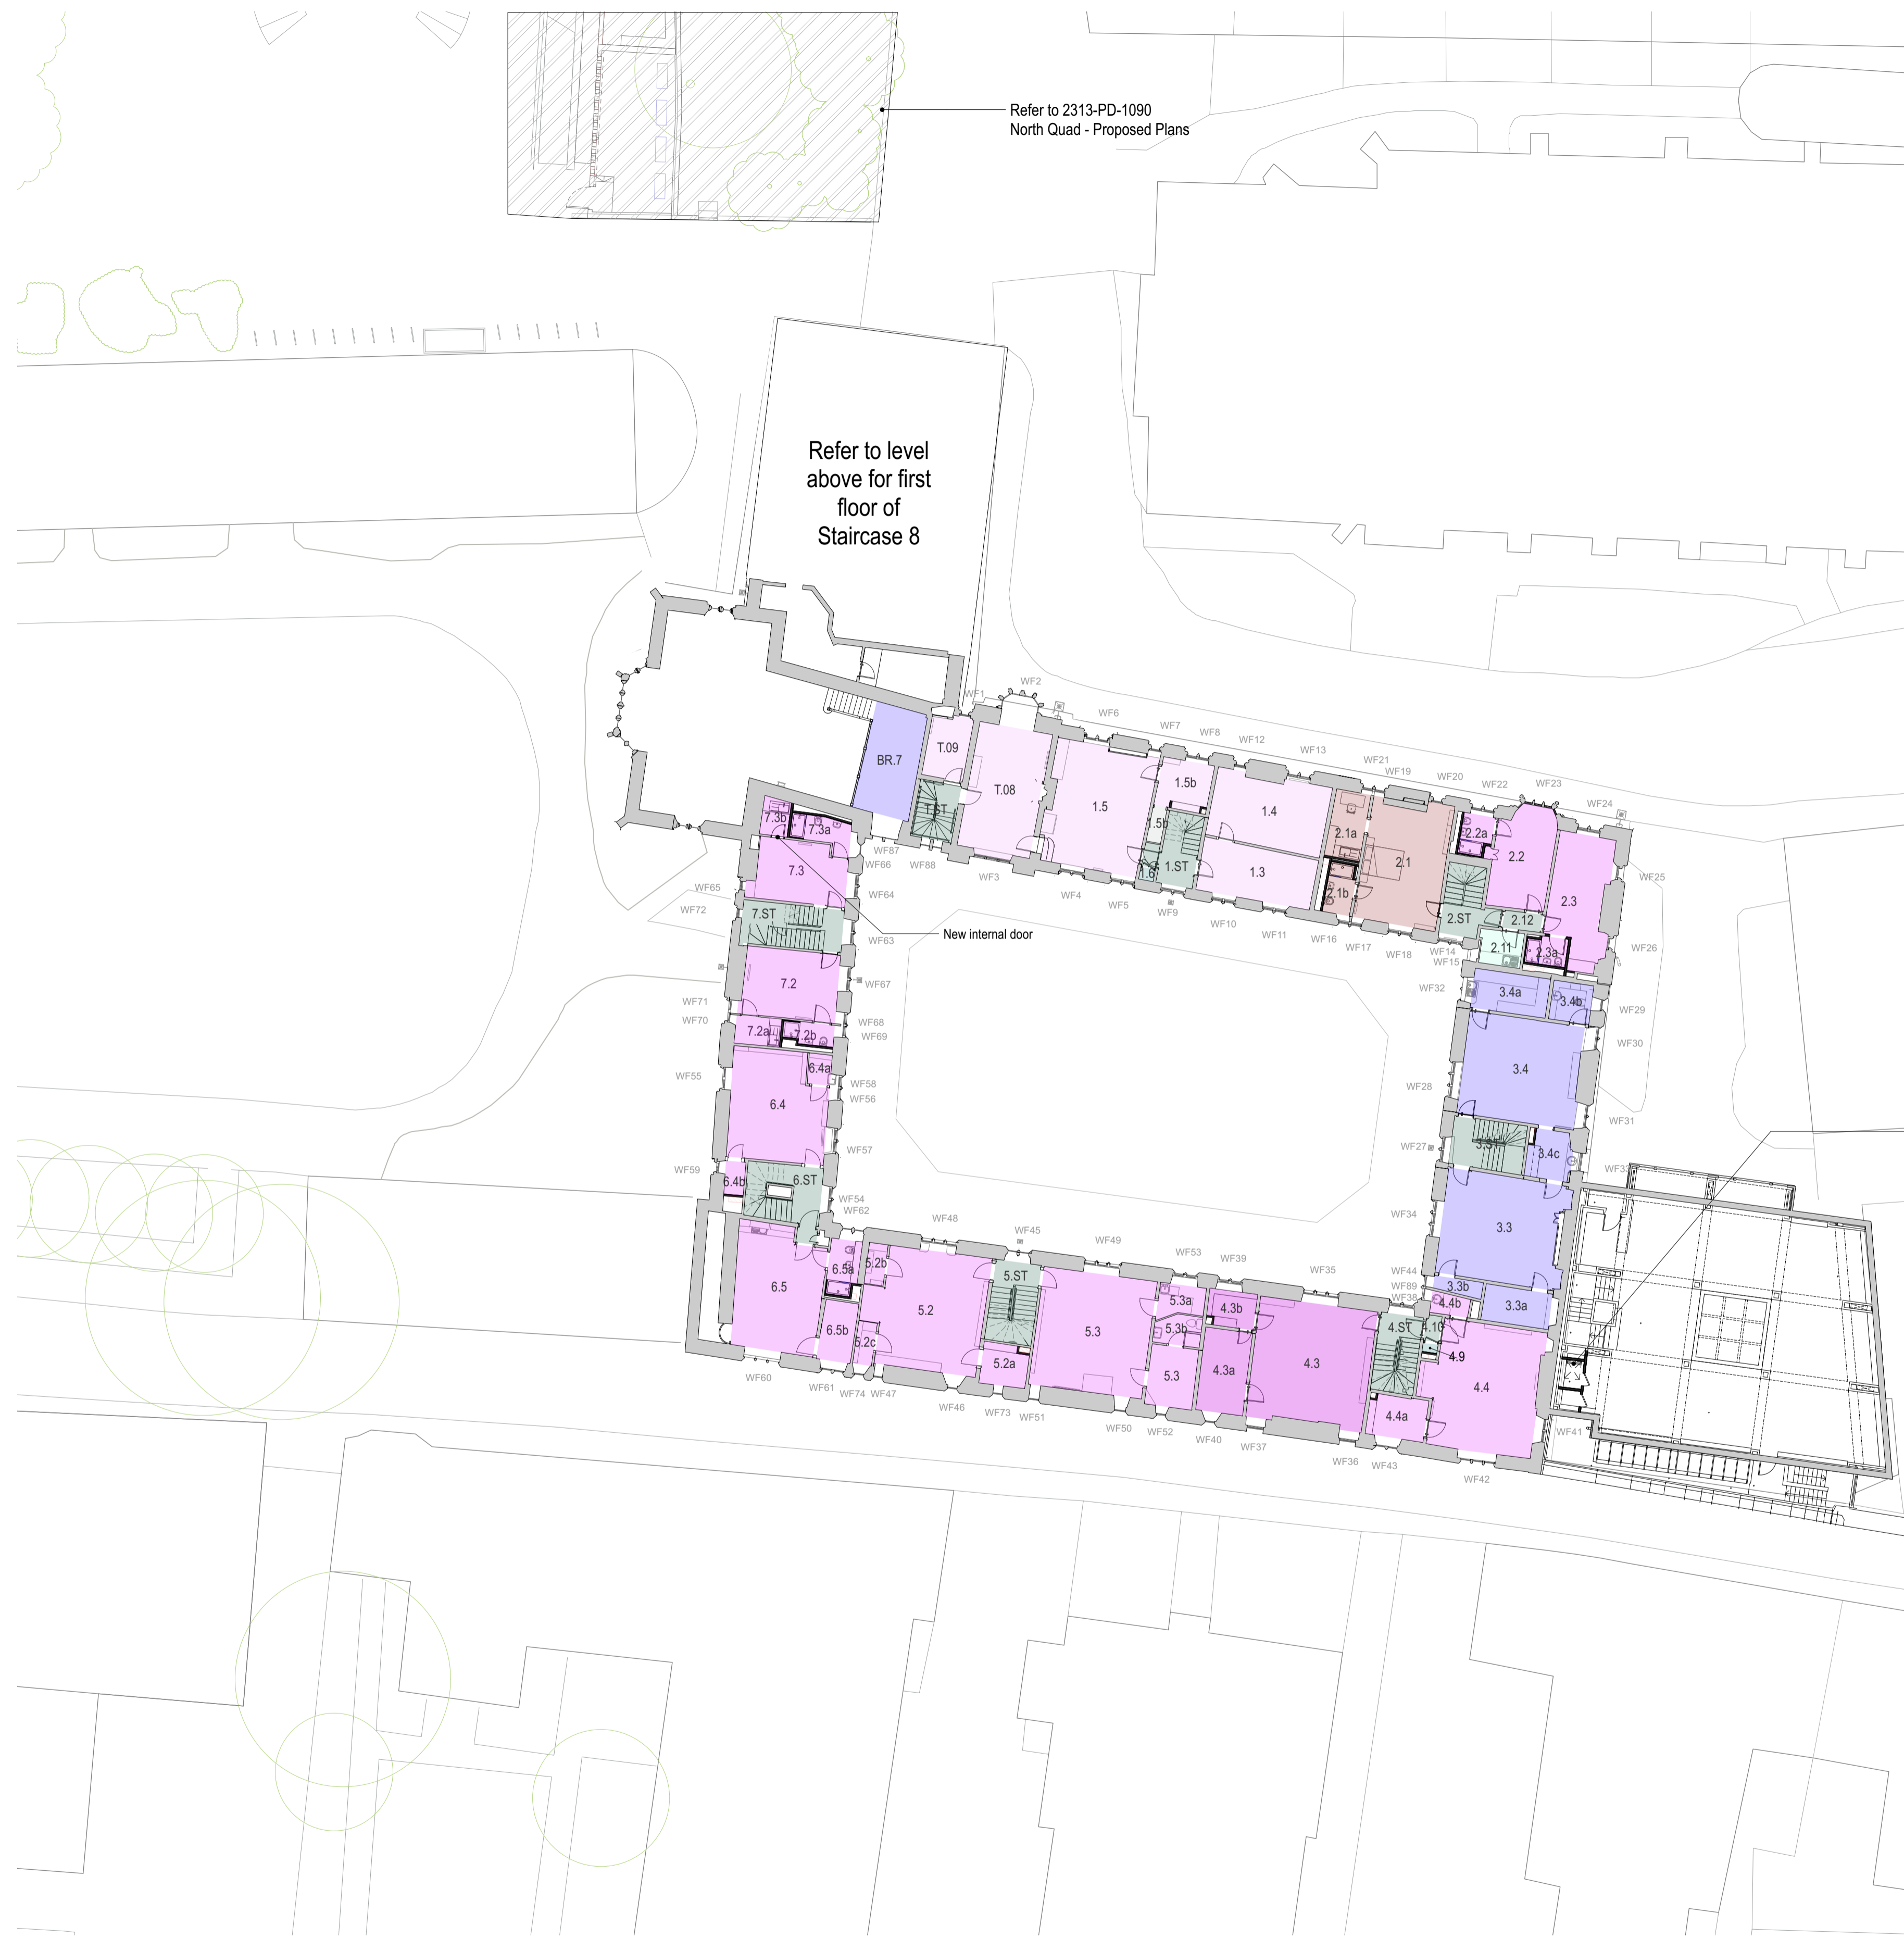

Refer to 2313-PD-1090
North Quad - Proposed Plans

Refer to level above for first floor of Staircase 8

New ladder access to library roof



Key - existing and proposed

- Existing fabric
- Proposals

Key - areas

- Circulation
- WC or shower for communal use
- Reception area
- Communal facilities
- Research centre or shared academic office (5+ people)
- Fellow's Office / other academic office
- Non-academic office
- Bookable room / meeting room
- Common room
- Guest bedroom
- Student bedroom
- Chapel
- Study room
- Plant
- Store
- Scouts' Cleaning Store
- Riser / space for services

Notes

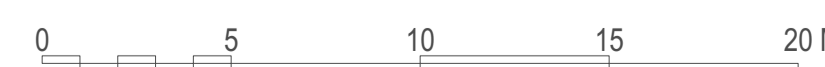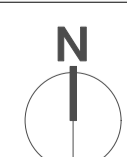

Rev Date	Amendment
15.03.24	Issued for Planning

WALTERS & COHEN ARCHITECTS

Pembroke College - Old Quad

2 Wilkin Street
London
NW5 3NL
Telephone 020 7428 9751
mail@waltersandcohen.com

Proposed Plan - First Floor

Checked by	Scale	Date Drawn	Job No.	Drawing No.	Revision
TL	1:200@A1	05.02.24	2313	PD-1030	-

© This drawing is copyright. Check dimensions on site

PLANNING