



**Elevation 12**  
Old Quad north elevation  
1:100@A1



**Elevation 11**  
Old Quad west elevation  
1:100@A1


**Stonework repairs and cleaning**

Stonework to be sensitively cleaned by a suitable specialist, to remove atmospheric soiling and water staining.


High level inspection to be carried out to locate any blown faces. Blown faces to be patch repaired as per Detail 01

**General notes**


All windows to be refurbished - refer to 2313-PD-5100- Window Schedule

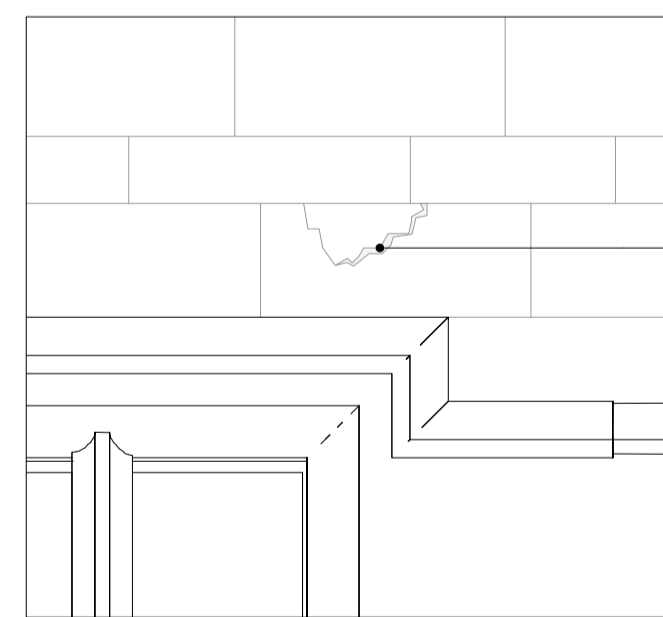

1. Existing condition

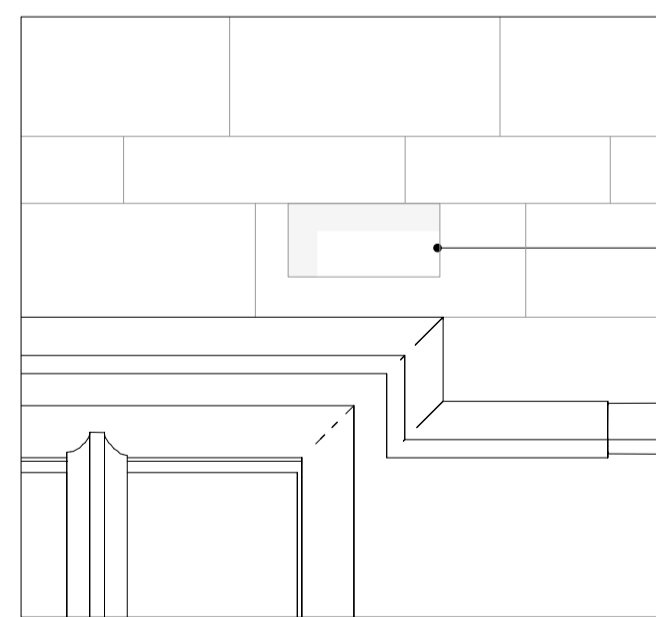

2. Affected stonework removed

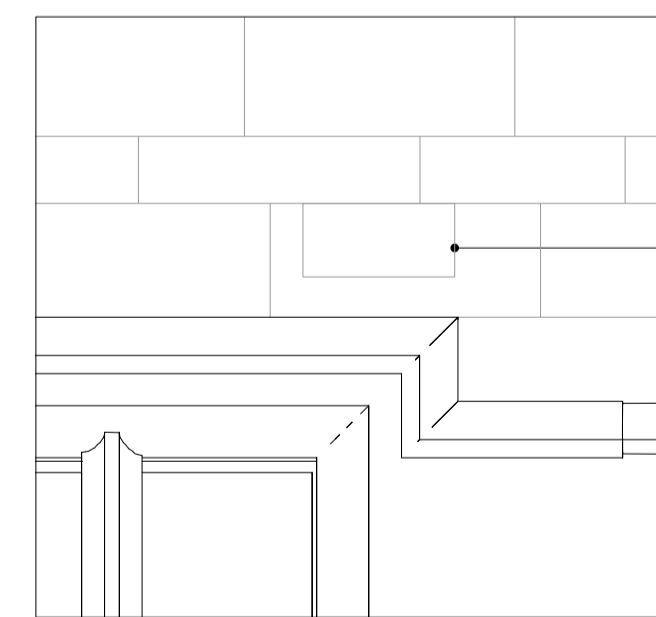


3. Proposed condition

Rectangle of stonework around the affected area removed. Minimum area of stonework to be removed, regardless of existing joints

Area removed replaced with matching stone

**Detail 01**  
Typical repair approach for blown faces  
1:20 @ A1

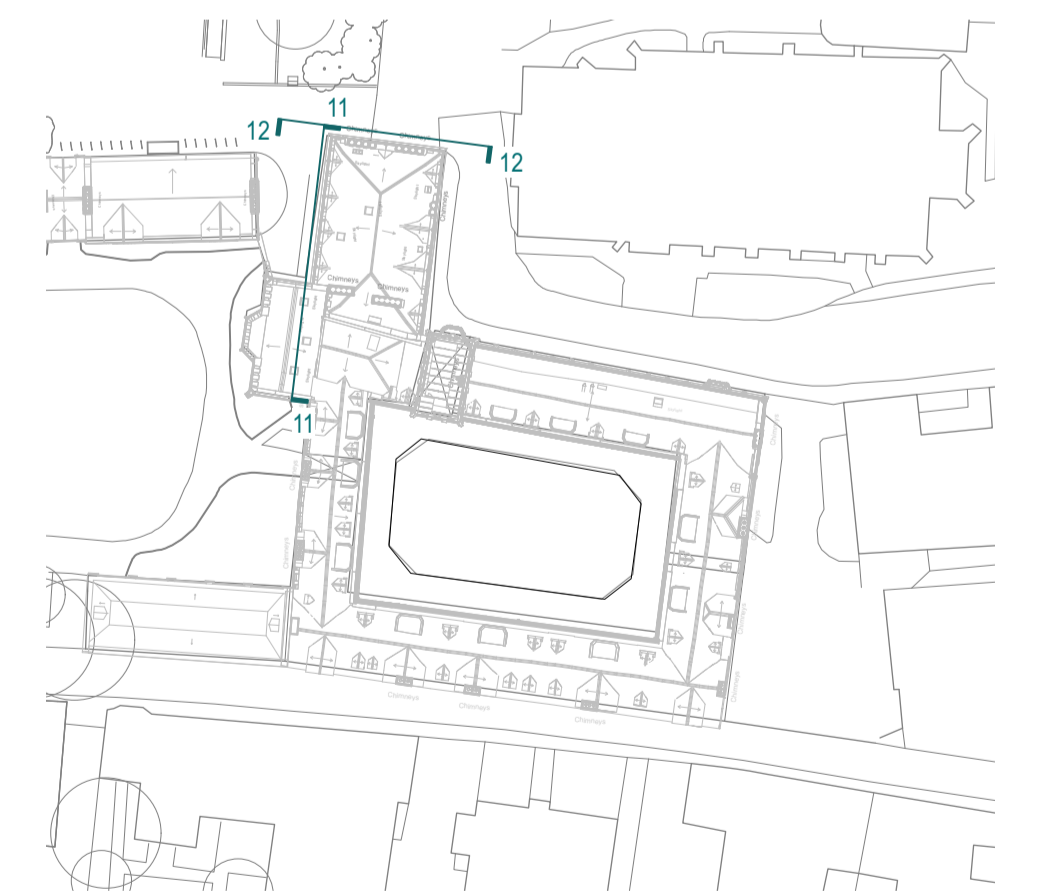

**Key plan**  
(NTS)



| Rev | Date     | Amendment           |
|-----|----------|---------------------|
| --  | 15.03.24 | Issued for Planning |

**WALTERS & COHEN**  
ARCHITECTS

**Pembroke College Rokos and Old Quad**

2 Wilkin Street  
London  
NW5 3NL

Telephone 020 7428 9751  
mail@waltersandcohen.com

External repairs - Elevations 11 & 12

| Checked by | Scale    | Date Drawn | Job No. | Drawing No. | Revision |
|------------|----------|------------|---------|-------------|----------|
| TL         | 1:100@A1 | 28.11.23   | 2313    | PD-1957     | -        |

© This drawing is copyright. Check dimensions on site

**PLANNING**

Notes