


- Notes**
1. 2 story rear extension to form kitchen and bedroom/bath above.
 2. 2 story side extension to form living room with bedroom with ensuite above.
 3. Formation of hard stand area to accommodate off street parking to north east.
 4. Erection of detached garage to allow two car parking.
- Legend**
- Land within 2 The Hill
 - Land concerned with application

Wheel Run Specification

200 mm deep 20mm diameter compacted gravel with 100mm thick 20mm Limestone angular gravel over Geotextile Mat.

CSEL
Architectural-Structural-Civil
M: 07731985837 E: 20csel@gmail.com

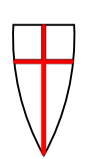

ISSUE: Planning

Suffix	Revision Description	Date
A	Reduction of Side Extension to 4.2m	27/03/22

Address: 2 The Hill Newbiggin

Issue: Planning Scale: 1:100
Date: Mar 2022 Drawn by: CS
DWG NO: 2TH/4A

All sizes are approximate and all dimensions to be site measured.

Proposed Roof Layout/Boundary/
Hard Stand