


Proposed Side Elevation  
(North East)



Proposed Rear Elevation  
(North West)

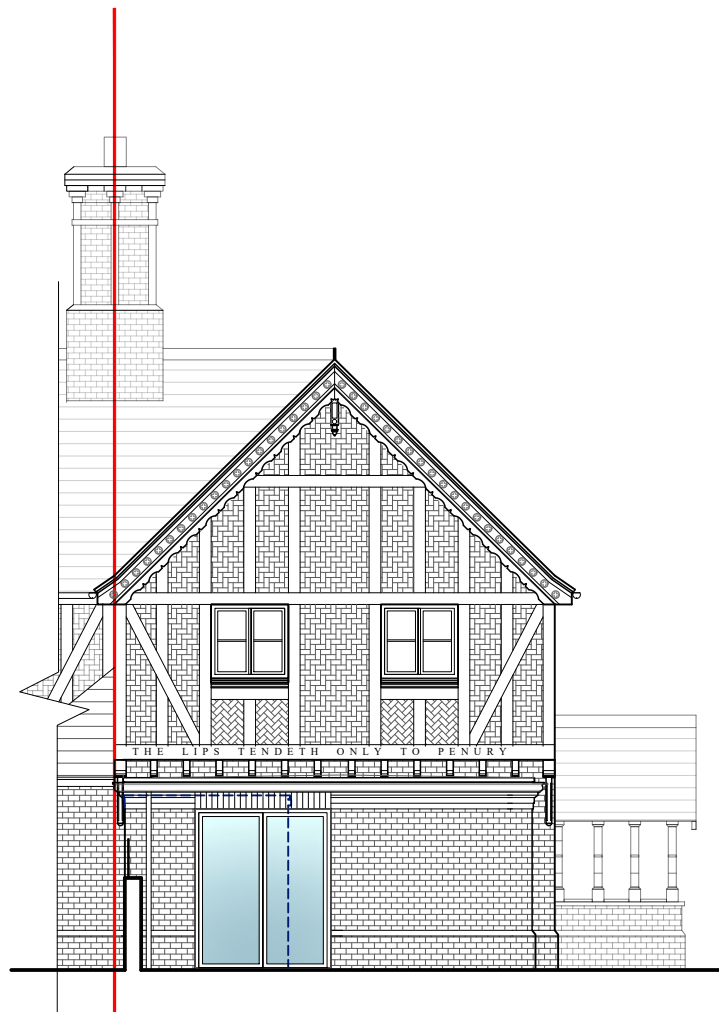

Proposed Side Elevation  
(South West)

Schedule of Proposed Finishes

Roof- Flat single ply membrane with prominent moulded metal ogee gutter and corbel brick eaves.  
 Walls- Red brick with plinth to match existing.  
 Glazed Separation Bay - Structural glazed frameless vertical and horizontal panels between existing and proposed extension with recessed 'U' shaped gasket seals on all junctions to masonry.  
 Door- Aluminium bifold door with brick soldier header course , colour - graphite to match existing windows/ doors

**Planning Issue**

