



KEY PLAN

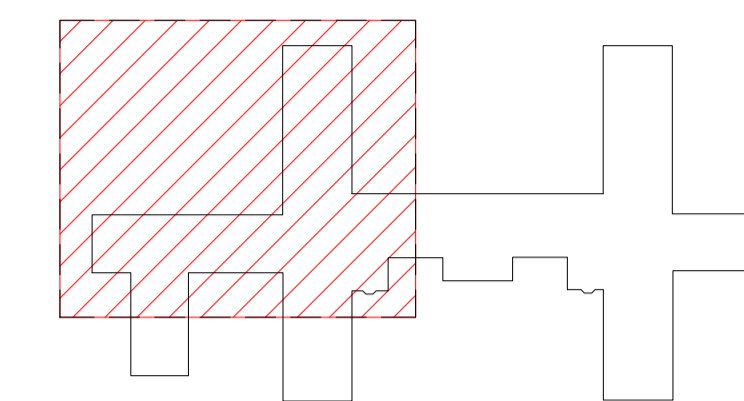

WALL TYPES

- Existing Walls
- New walls

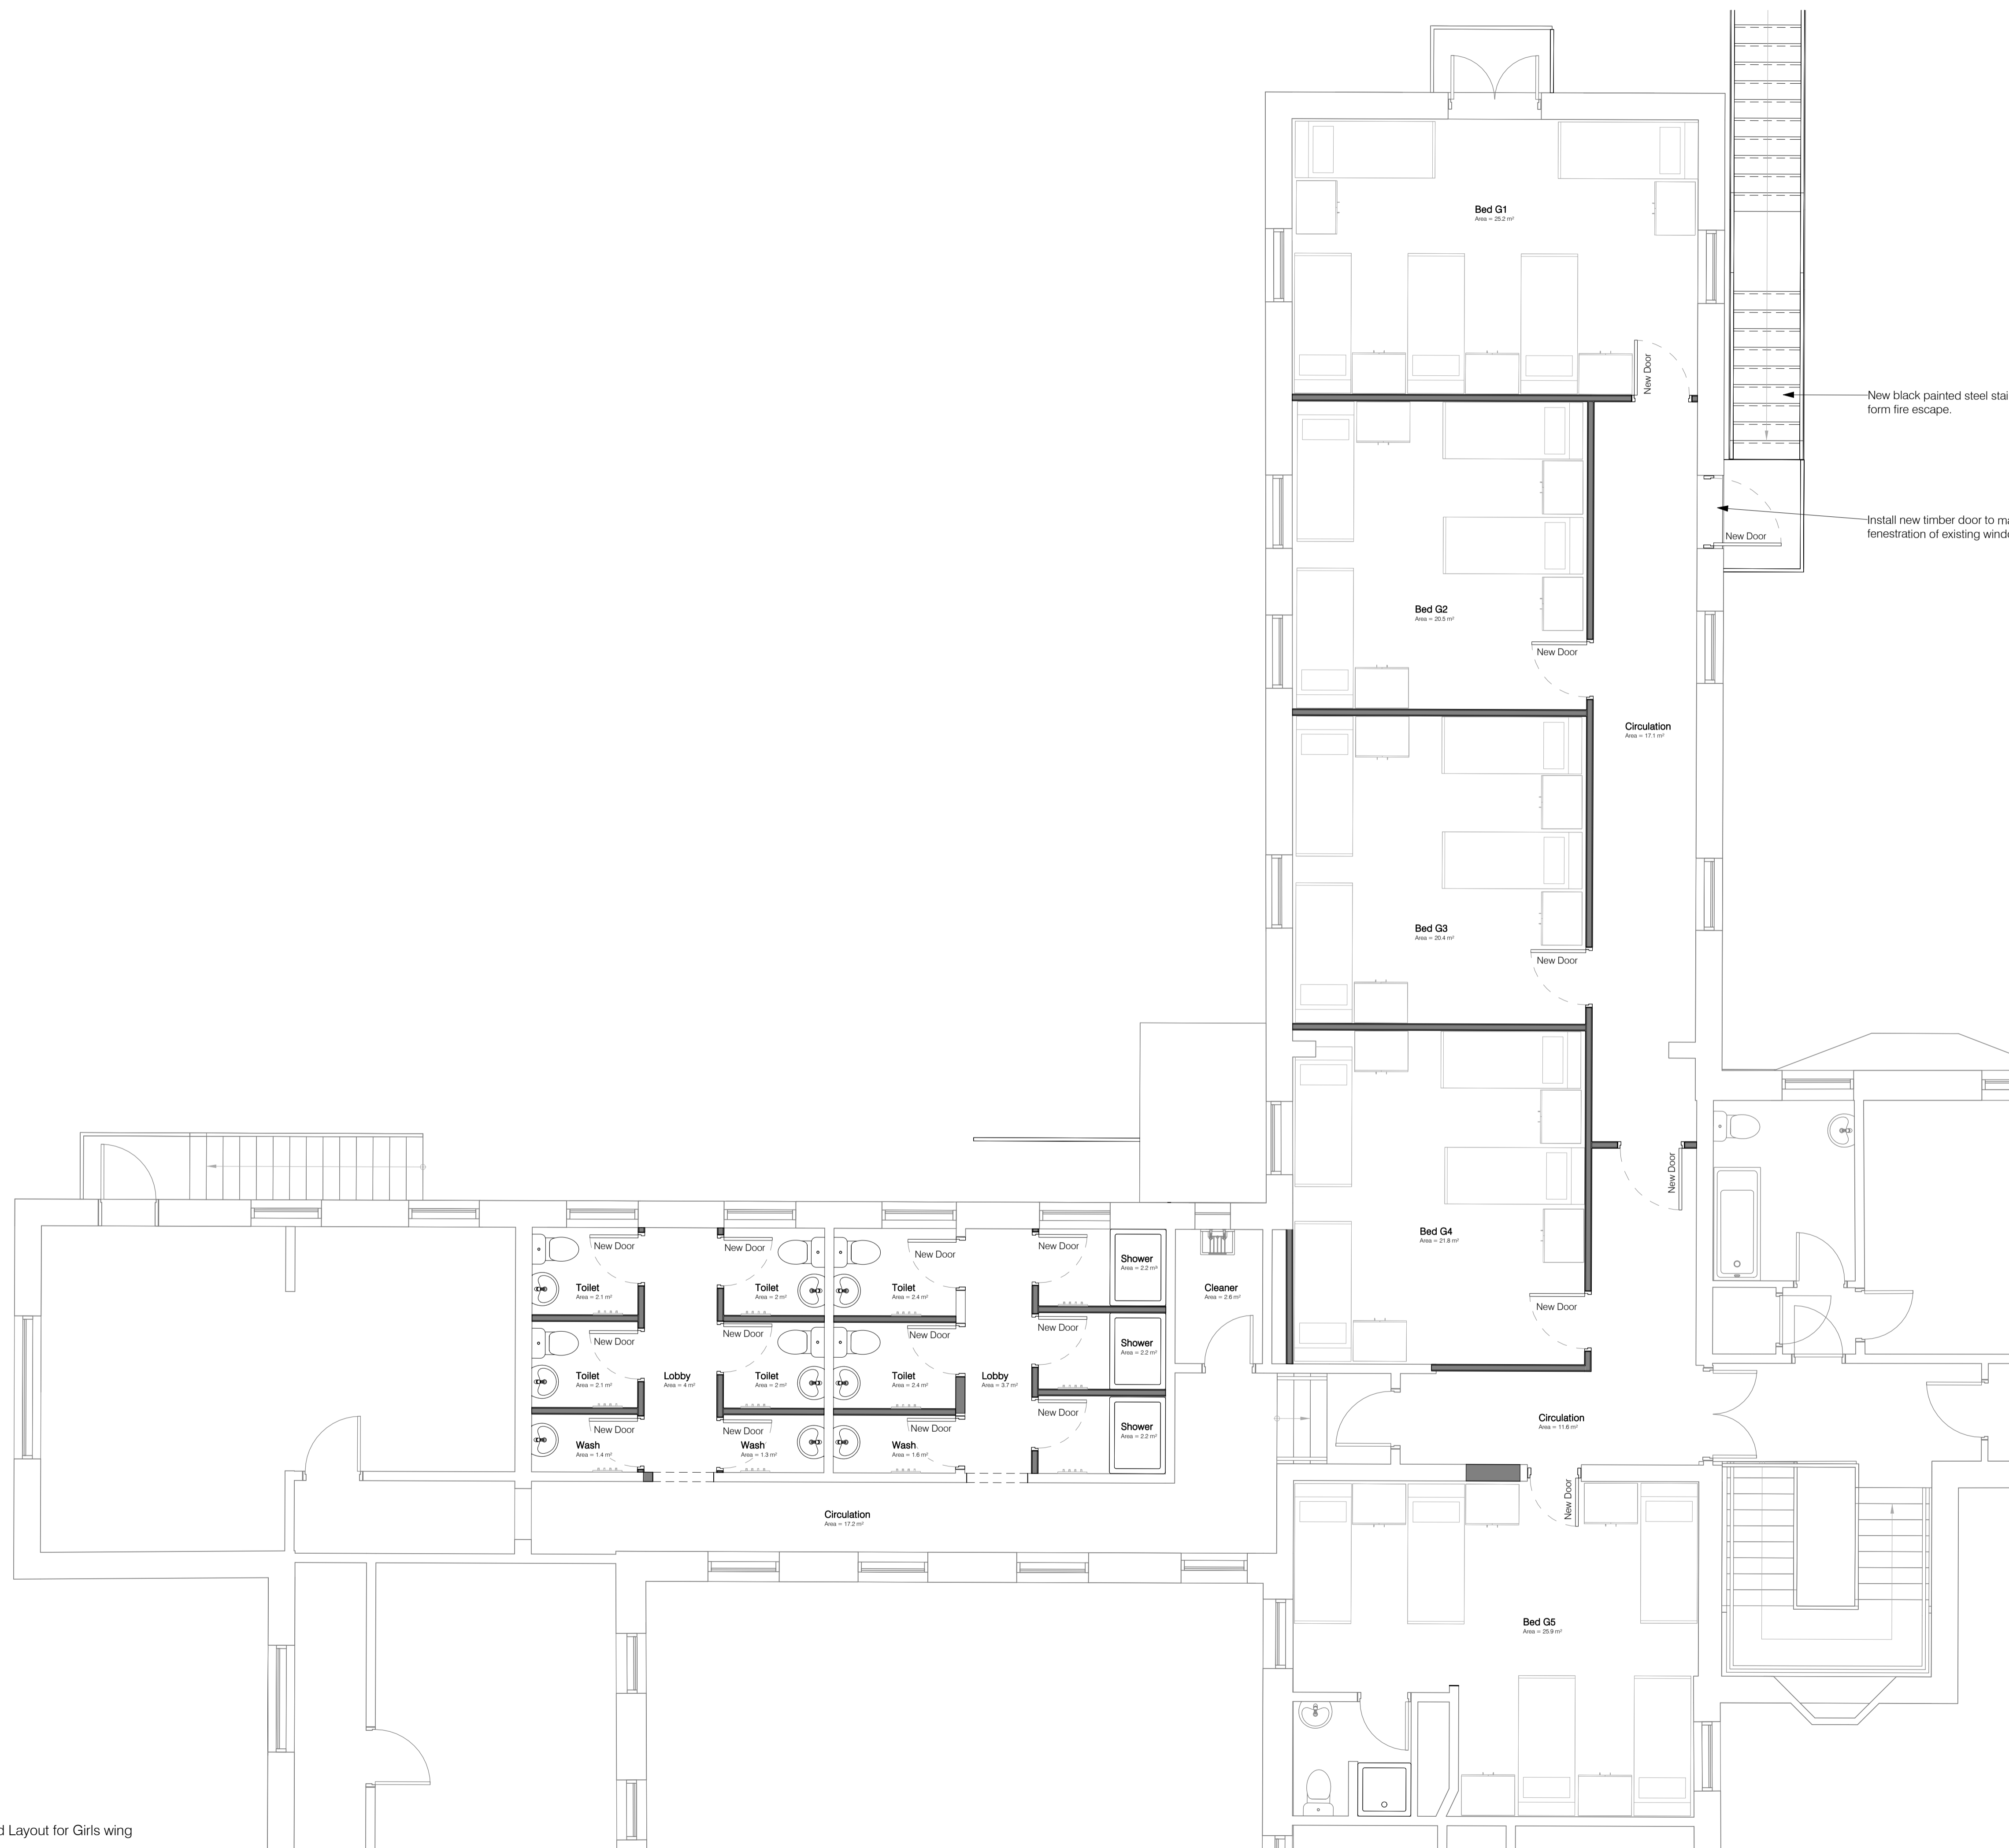

New black painted steel stair to form fire escape.

Install new timber door to match fenestration of existing windows.

P01	LBC application	28/03/2024
Rev.	Description	Date

Client & Project  
**Lord Wandsworth College**  
**Junior Boarding Refurbishment**

Document Title  
**Level 01 Detailed Plan Girls Wing**

Project Stage	Purpose	Scale
<b>RIBA 3</b>	<b>PLANNING</b>	<b>1:50 @A1</b>

Document Reference	Revision	Status
Project-Originator-Zone-Level-Type-Role-Number <b>2402-NVB-JB-ZZ-DR-A-01110</b>	<b>P01</b>	<b>S2</b>

NVB Project Ref. - 2402