


Existing Second Floor Plan  
 1:100

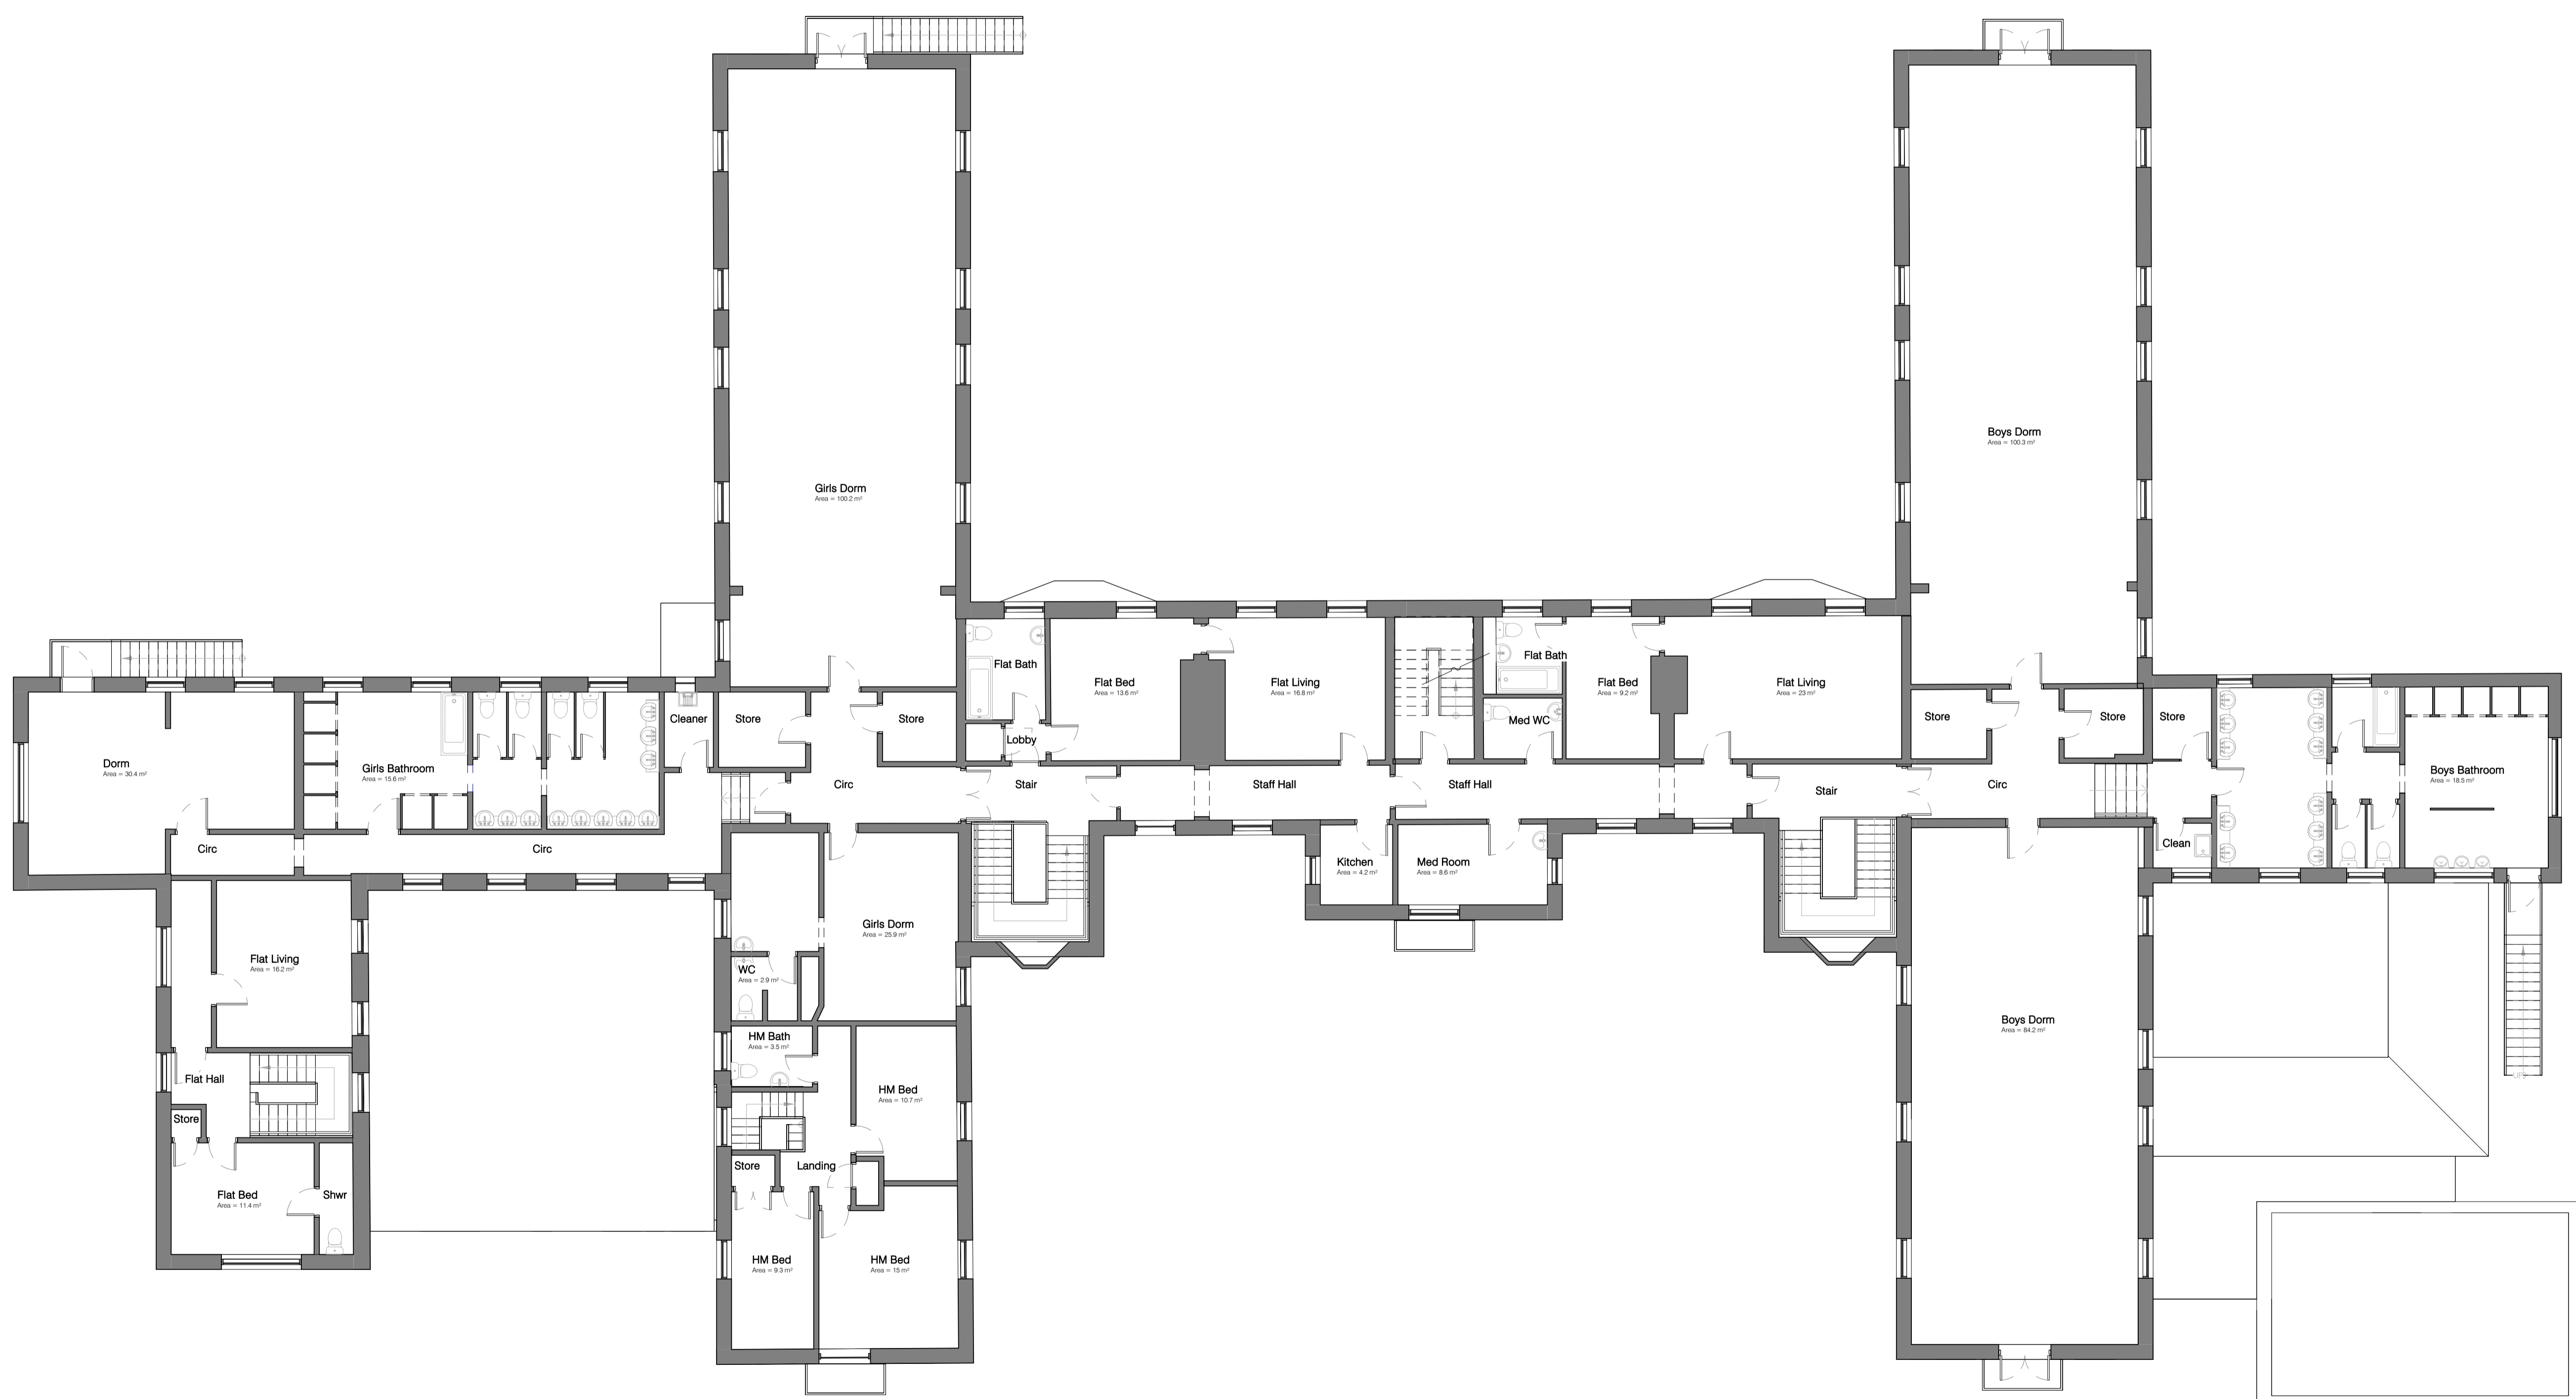

Existing First Floor Plan  
 1:100

P02	LBC application	28/03/2024
Rev.	Description	Date

Client & Project  
**Lord Wandsworth College**  
**Junior Boarding Refurbishment**

Document Title  
**Existing Plans - upper levels**

Project Stage	Purpose	Scale
RIBA 3	Planning	1:100 @A1

Document Reference	Revision	Status
Project-Originator-Zone-Level-Type-Role-Number		
2402-NVB-JB-ZZ-DR-A-01001	P02	S2

NVB Project Ref. - 2402