
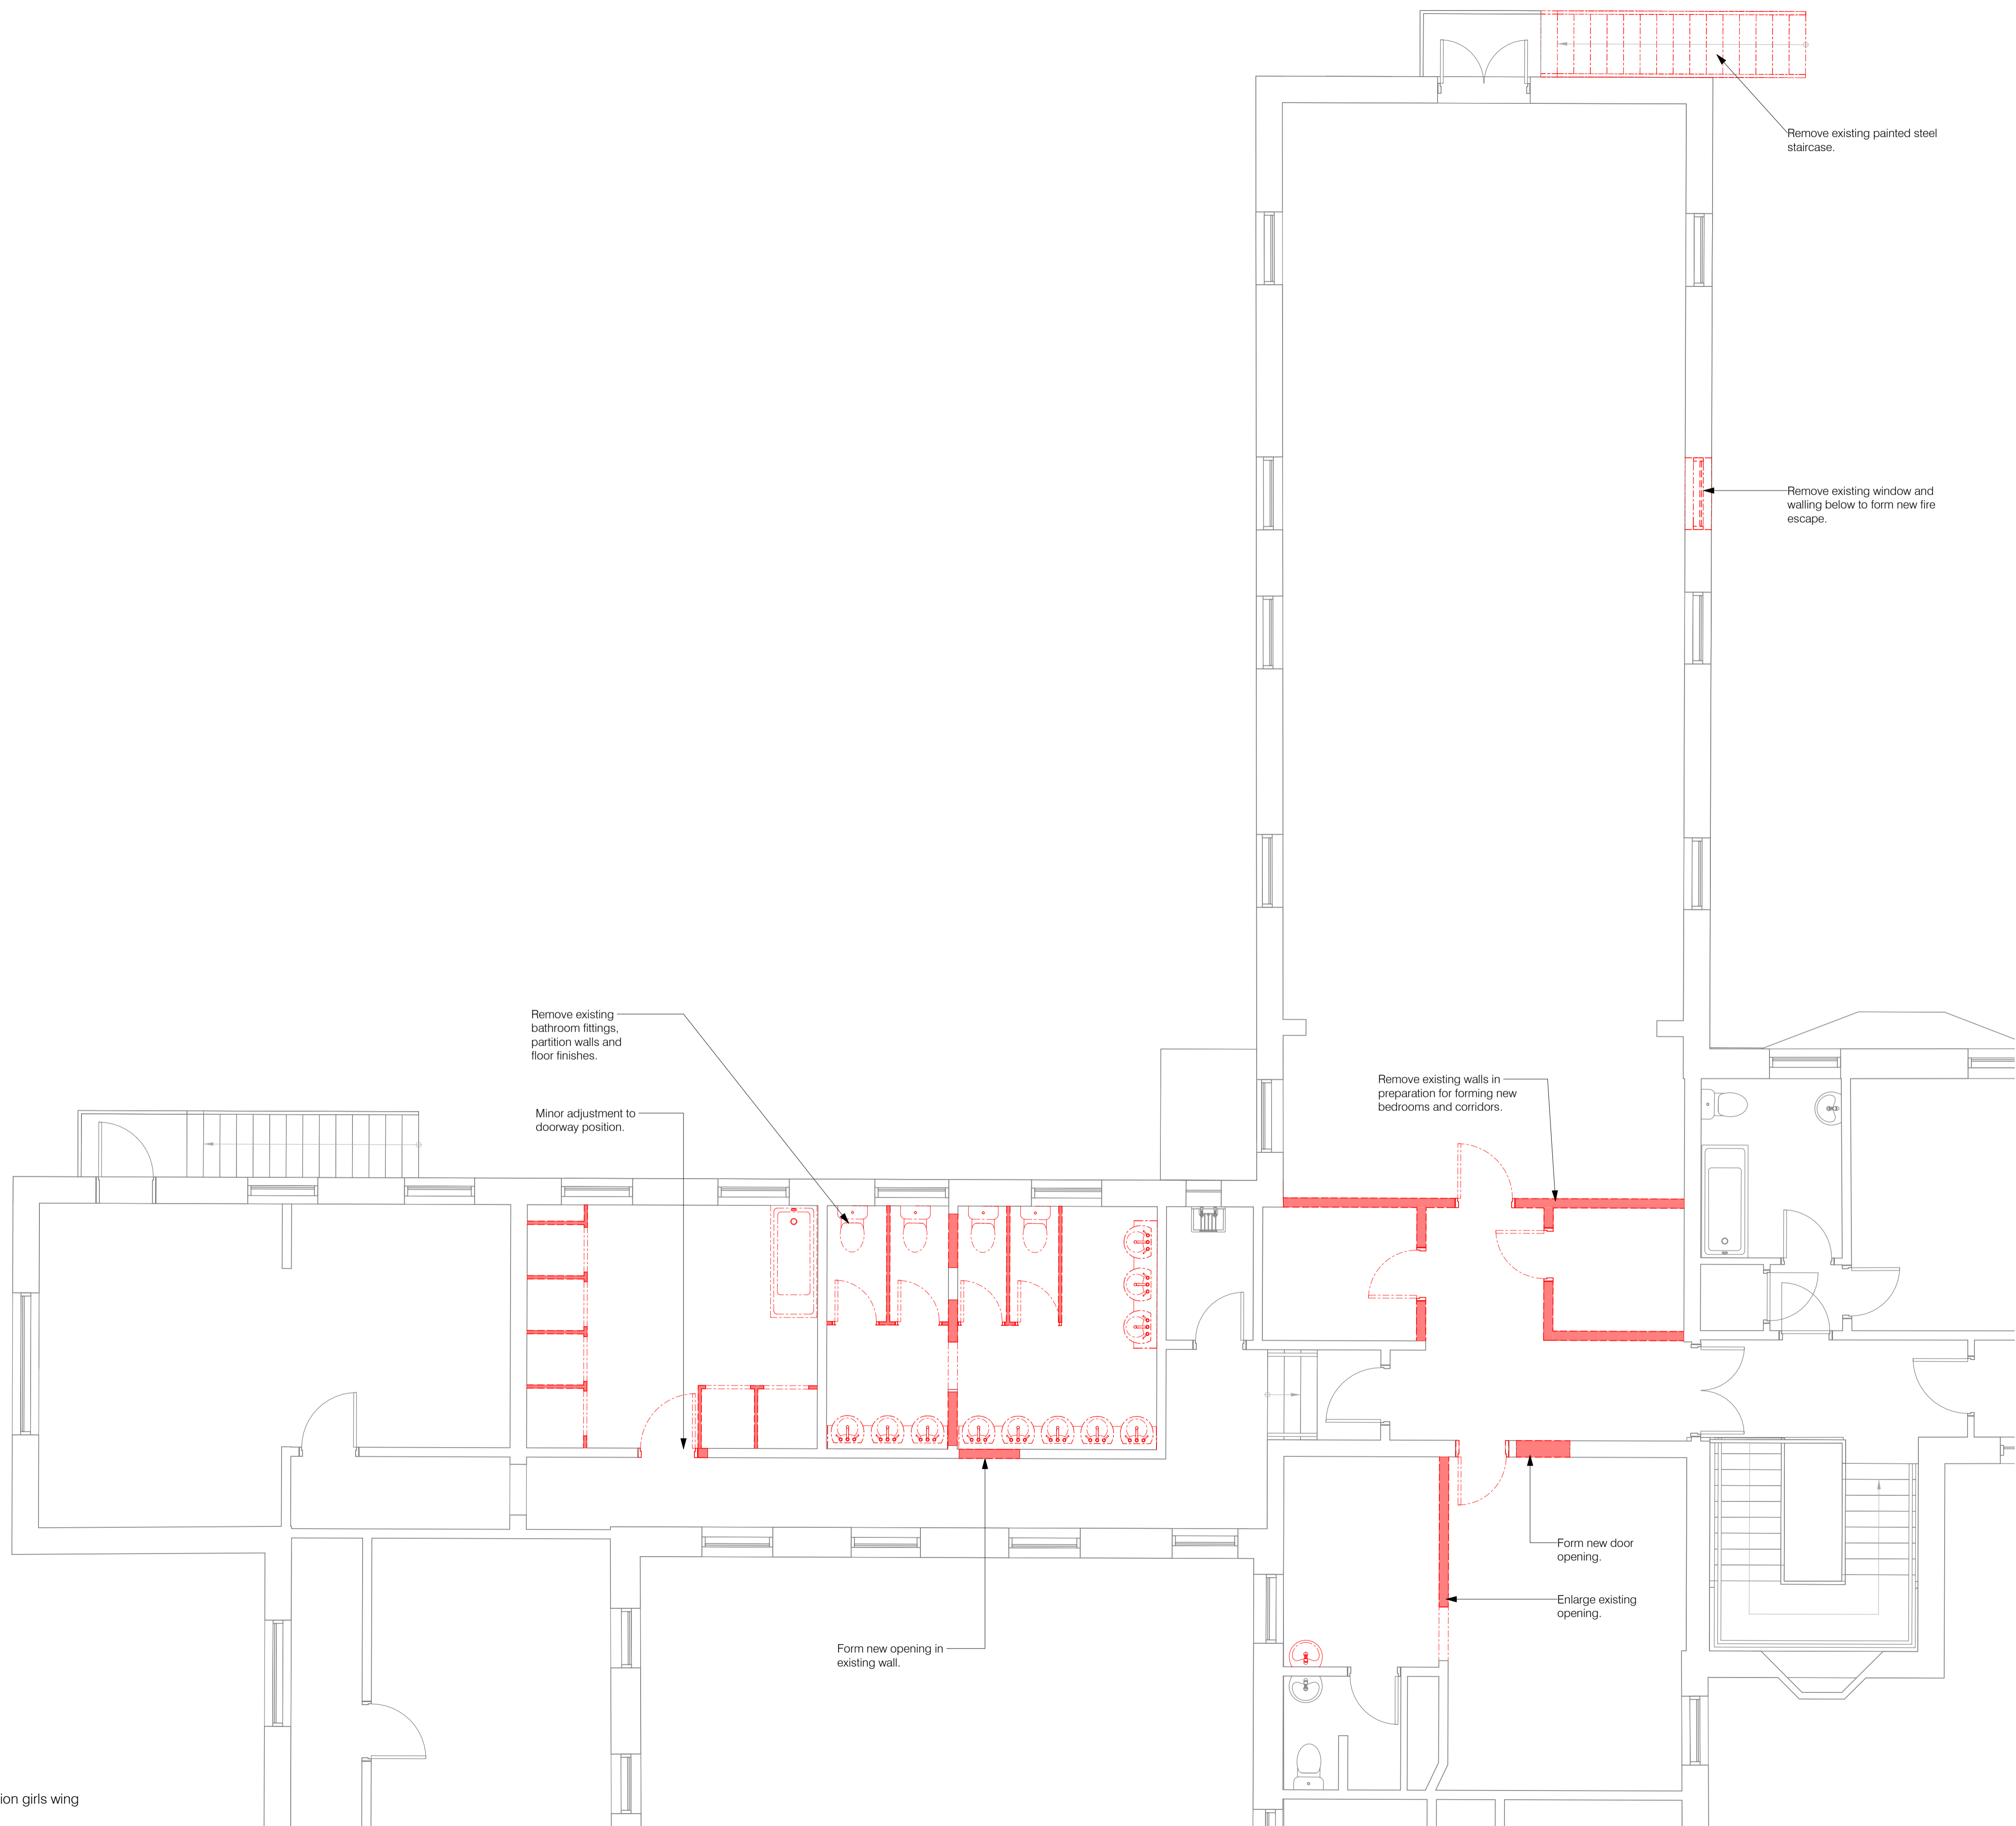


KEY PLAN

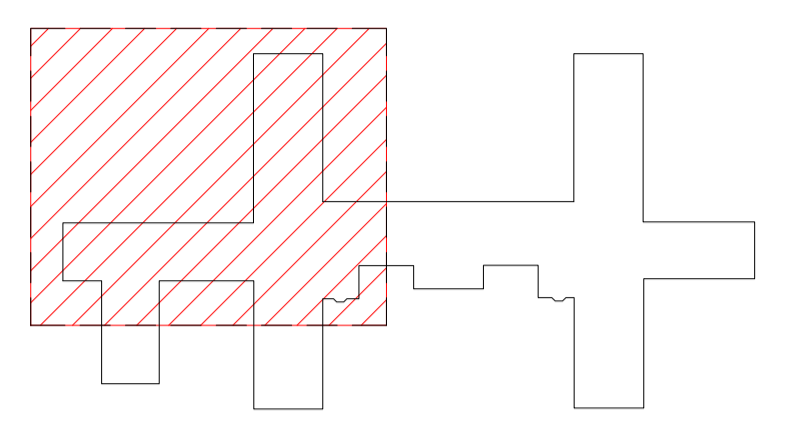

Level 1 Detailed demolition girls wing  
 1:50

P01	LBC application	28/03/2024
Rev.	Description	Date

Client & Project  
**Lord Wandsworth College  
 Junior Boarding Refurbishment**

Document Title  
**Level 01 Demolition Girls Wing**

Project Stage	Purpose	Scale
RIBA 3	Planning	1:50 @A1

Document Reference	Revision	Status
2402-NVB-JB-ZZ-DR-A-01100	P01	S2

NVB Project Ref. - 2402