



General Notes:

- 1- CHECK ALL DIMENSIONS ON SITE.
- 2- ALL DIMENSION ARE IN MILLIMETERS UNLESS OTHERWISE STATED.
- 3- ALL VERTICAL MEASUREMENTS ASSUME GROUND TO BE LEVEL UNLESS OTHERWISE STATED.
- 4- THIS DRAWING SHOULD BE READ IN CONJUNCTION WITH THE GENERAL NOTES.
- 5- THIRD PARTY SUPPLIER TO MEASURE ON SITE BEFORE MANUFACTURING.
- 6- ANY DISCREPANCIES IN DRAWINGS SHOULD BE NOTIFIED PRIOR PROCEEDING ANY WORK.
- 7- UNLESS OTHERWISE INDICATE, PLAN DIMENSIONS ARE TO COLUMN GRID ON CENTERLINES, NOMINAL SURFACE OF MASONRY, FACE OF STUDS AND FACE OF CONCRETE WALLS AND BEAM CENTRE TO CENTRES.
- 8- WHERE A DOOR IS LOCATED NEAR CORNER OF ROOM AND IS NOT LOCATED BY DIMENSION ON PLAN OR DETAILS, DIMENSION SHALL BE 100MM FROM FACE OF STUD (WALL).
- 9- CONTRACTOR TO CARRY OUT MOST LOGICAL SOLUTION BUT TO CHECK WITH ARCHITECT OR ENGINEER IF UNSURE. REQUESTS BY CLIENTS THAT DEVIATE FROM DESIGN VOID THE DESIGN LIABILITY.
- 10- SEE STRUCTURAL GENERAL NOTES AND PLANS TO COMPLEMENT ARCHITECTURAL PLANS AT ALL TIMES, DO NOT ASSUME ANYTHING.

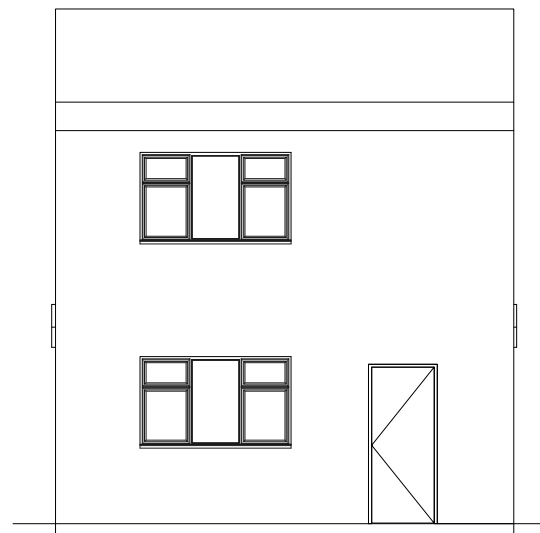


Proposed Front Elevation

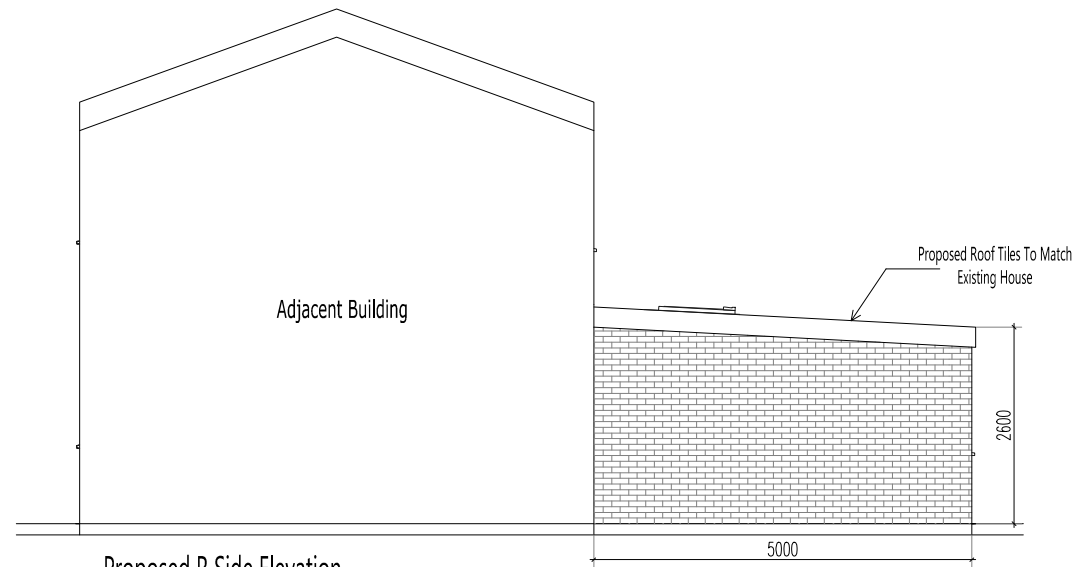


Proposed R Side Elevation



Proposed Rear Elevation

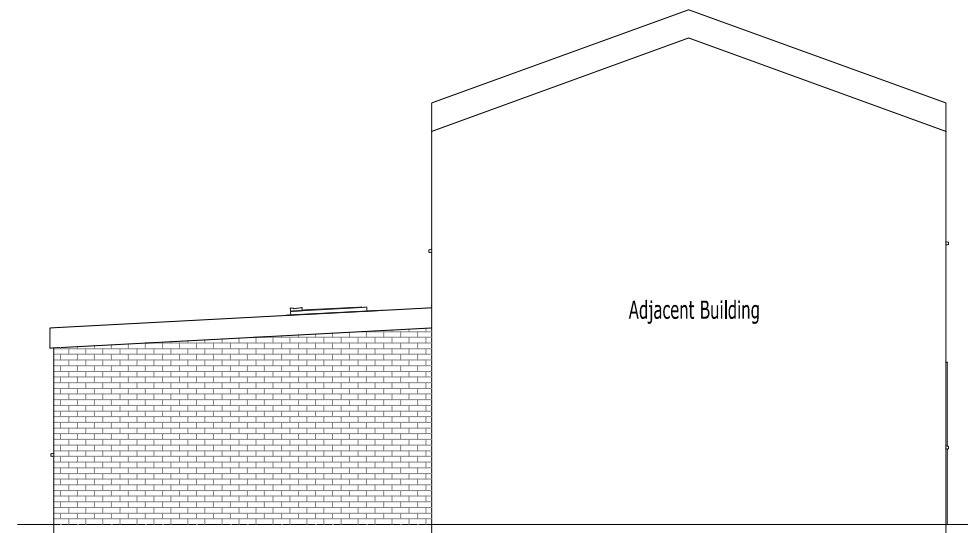

Proposed L Side Elevation

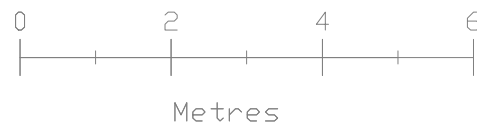

M O ARCHITECTURAL DRAWINGS
Mobile : 07577 038 428
Email : momair13@gmail.com

00	Issued For Approval	01.04.24
o.	Revision/Issue	Date

Site Address
49 Templer Ave, Grays
RM16 4EL

Drawing Title
Proposed Elevations

Scale
1:100 @ A3

Checked by

Drawing No
051-05

Date
01/04/24