
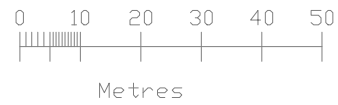


**General Notes:**

- 1- CHECK ALL DIMENSIONS ON SITE.
- 2- ALL DIMENSION ARE IN MILLIMETERS UNLESS OTHERWISE STATED.
- 3- ALL VERTICAL MEASUREMENTS ASSUME GROUND TO BE LEVEL UNLESS OTHERWISE STATED.
- 4- THIS DRAWING SHOULD BE READ IN CONJUNCTION WITH THE GENERAL NOTES.
- 5- THIRD PARTY SUPPLIER TO MEASURE ON SITE BEFORE MANUFACTURING.
- 6- ANY DISCREPANCIES IN DRAWINGS SHOULD BE NOTIFIED PRIOR PROCEEDING ANY WORK.
- 7- UNLESS OTHERWISE INDICATE, PLAN DIMENSIONS ARE TO COLUMN GRID ON CENTERLINES, NOMINAL SURFACE OF MASONRY, FACE OF STUDS AND FACE OF CONCRETE WALLS AND BEAM CENTRE TO CENTRES.
- 8- WHERE A DOOR IS LOCATED NEAR CORNER OF ROOM AND IS NOT LOCATED BY DIMENSION ON PLAN OR DETAILS, DIMENSION SHALL BE 100MM FROM FACE OF STUD (WALL).
- 9- CONTRACTOR TO CARRY OUT MOST LOGICAL SOLUTION BUT TO CHECK WITH ARCHITECT OR ENGINEER IF UNSURE. REQUESTS BYCLIENTS THAT DEVIATE FROM DESIGN VOID THE DESIGN LIABILITY.
- 10- SEE STRUCTURAL GENERAL NOTES AND PLANS TO COMPLEMENT ARCHITECTURAL PLANS AT ALL TIMES, DO NOT ASSUME ANYTHING.

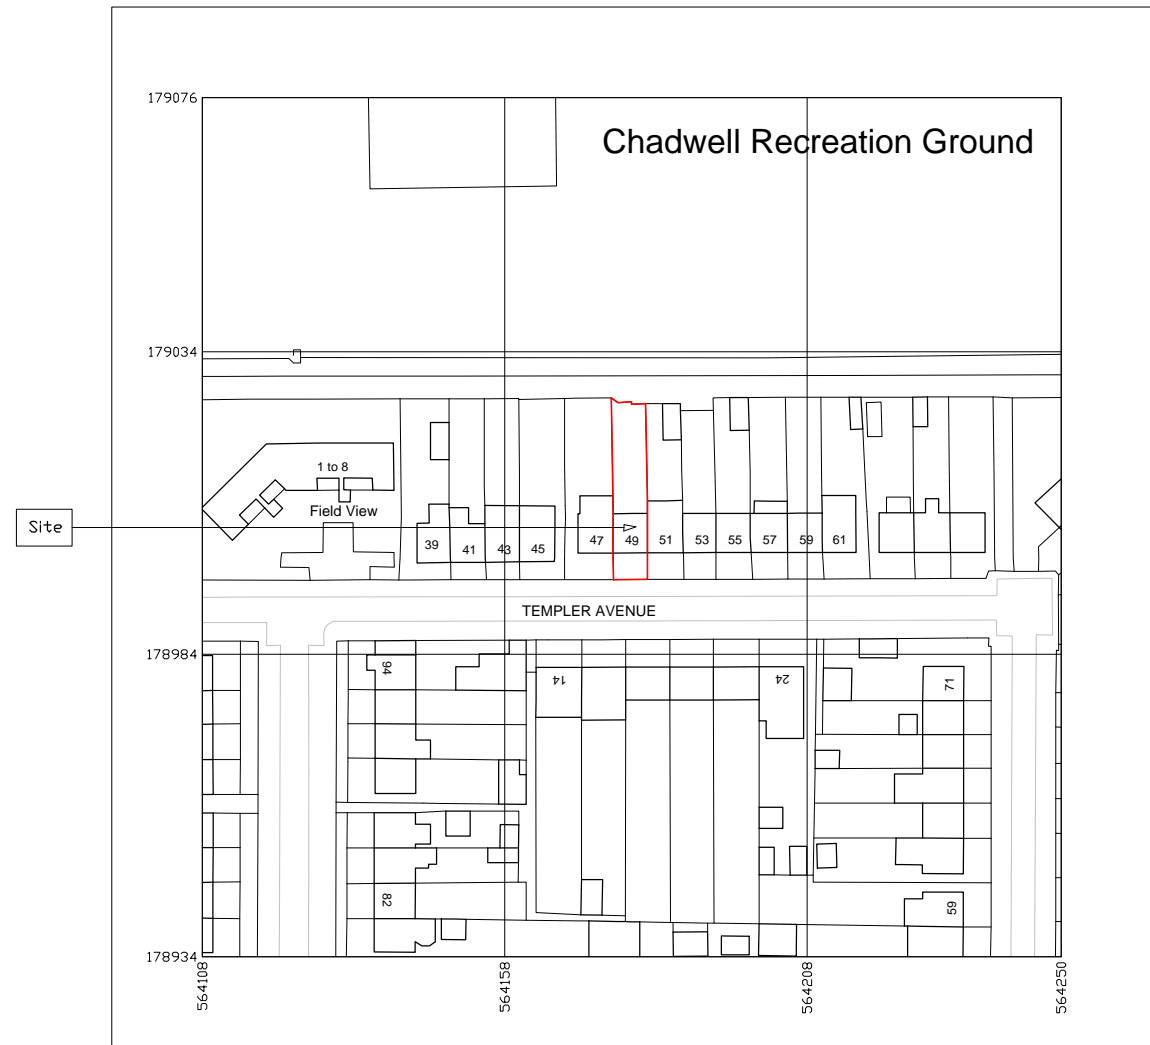

**Location Plan**  
Scale = 1:1250

M O ARCHITECTURAL DRAWINGS  
Mobile : 07577 038 428  
Email : momair13@gmail.com

00	Issued For Approval	01.04.24
o.	Revision/Issue	Date

Site Address <b>49 Templer Ave, Grays RM16 4EL</b>	
Drawing Title <b>Location Plan</b>	
Scale <b>1:1250 @ A3</b>	Checked by
Drawing No <b>051-01</b>	Date <b>01/04/24</b>