



EXISTING FRONT ELEVATION

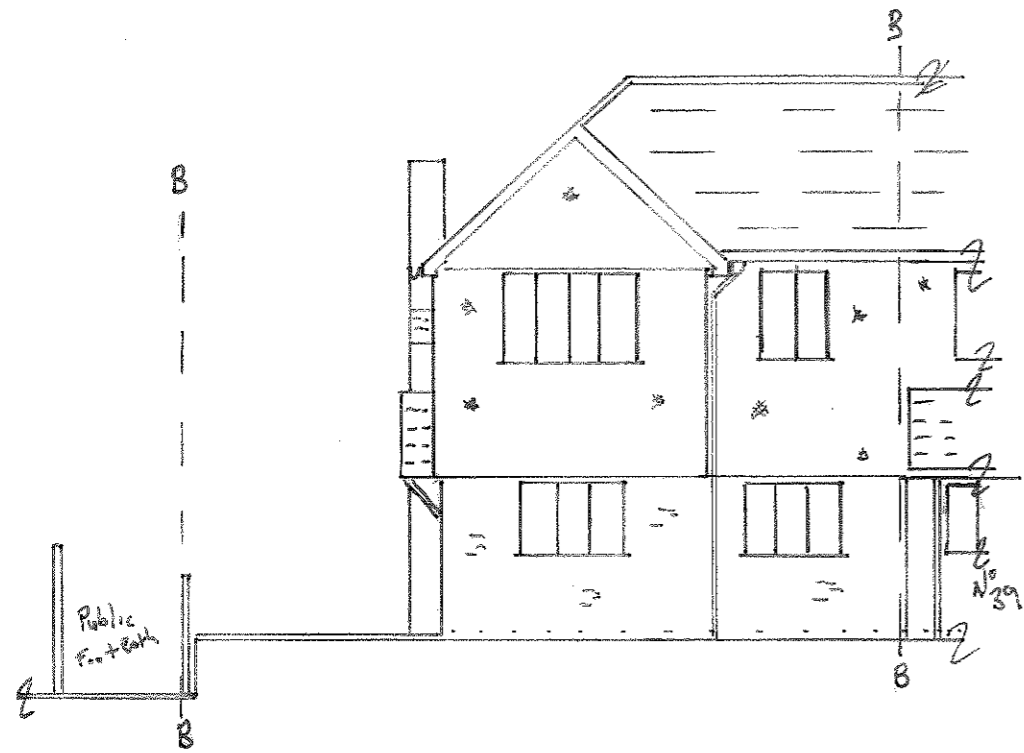


EXISTING REAR ELEVATION

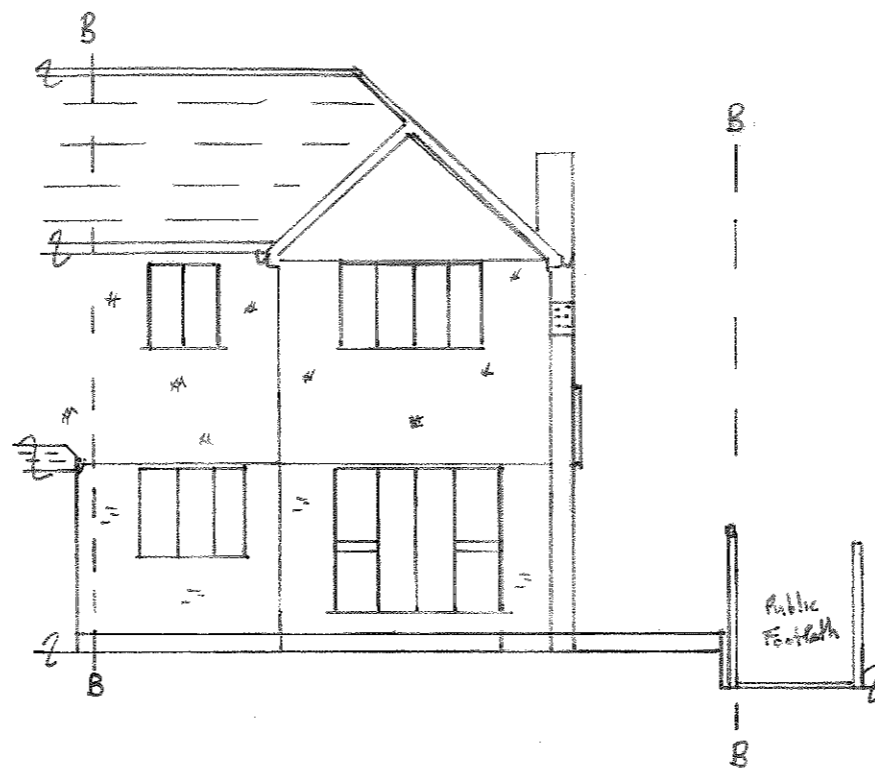

37 THORNFIELD ROAD
 BISHOP STORTFORD
 HERTS CM23 2RB
 SINGLE STOREY REAR EXTENSION
 EXISTING ELEVATIONS & ROOF PLAN
 Plan No TP/AG/2 of 5
 Scale 1:100 A3 PLAN

EXISTING ROOF PLAN

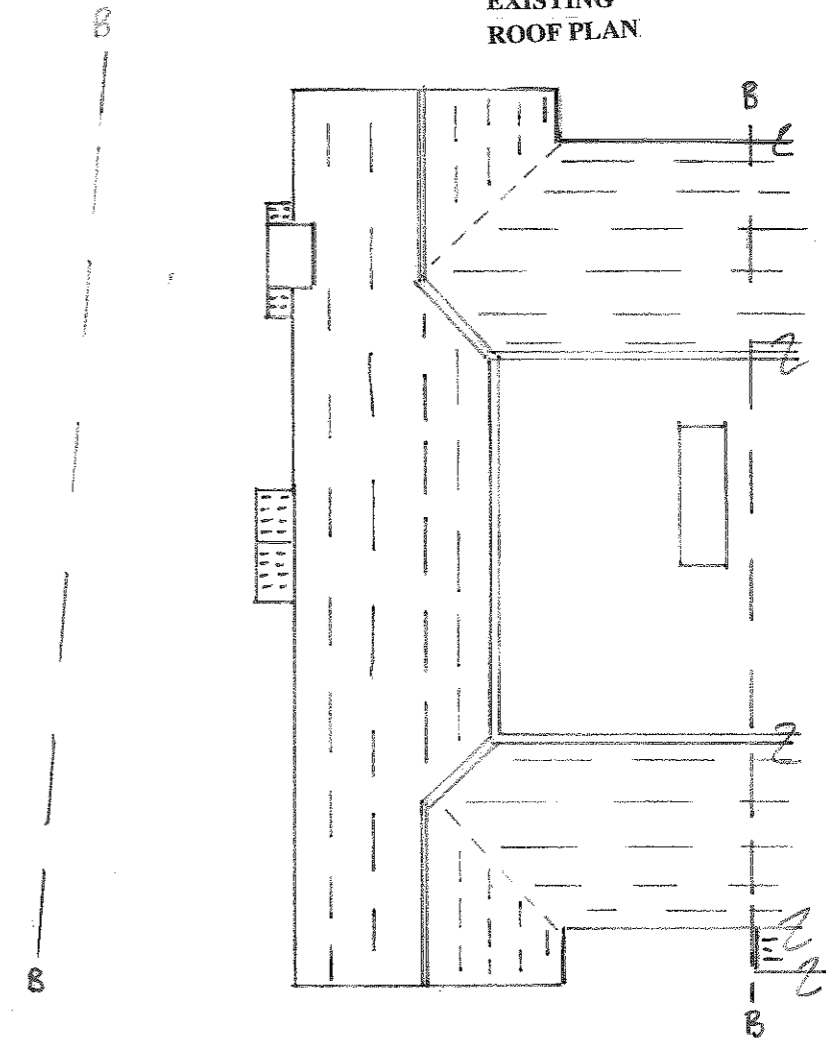

EXISTING SIDE ELEVATIONS

