



House 3 Extension_South elevation

1 : 100

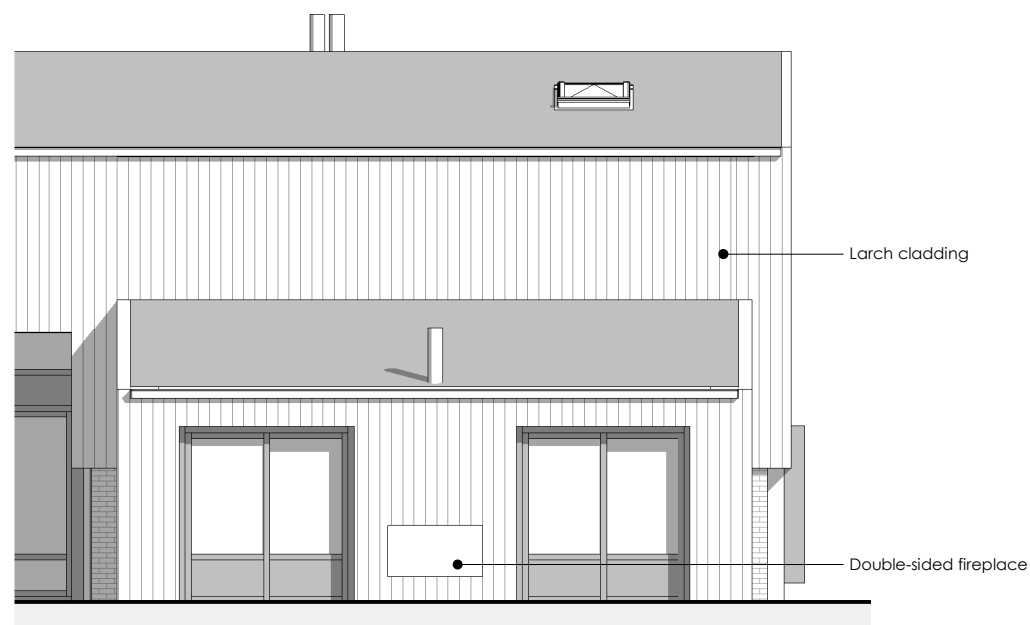


House 3 Extension_East elevation

1 : 100

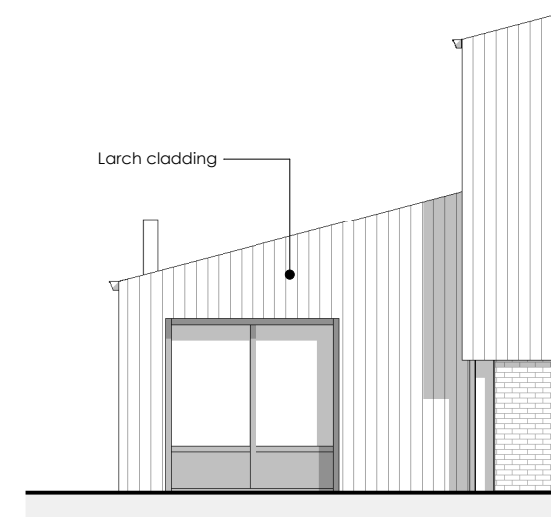


House 3 Extension_North elevation

1 : 100

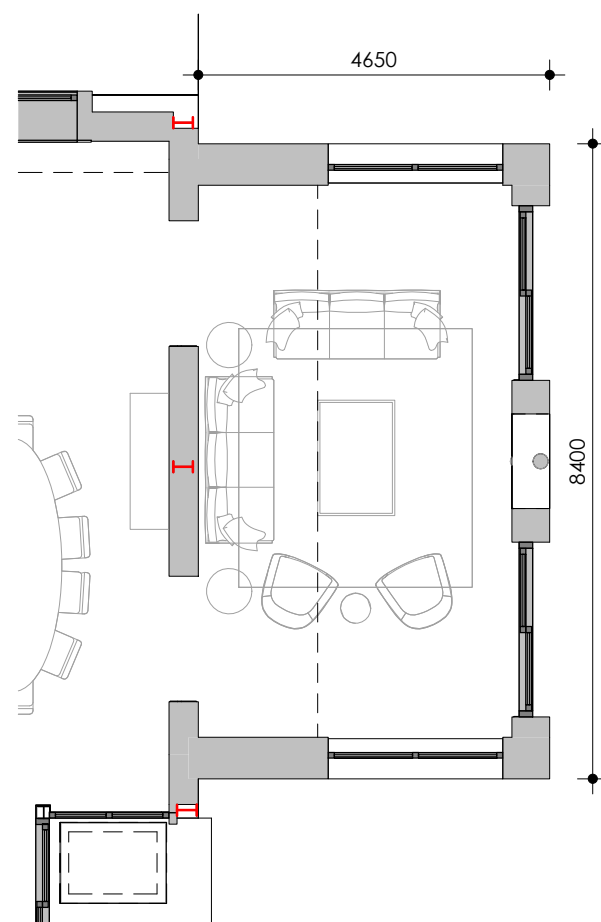

House 3 Extension_Ground floor FFL

1 : 100

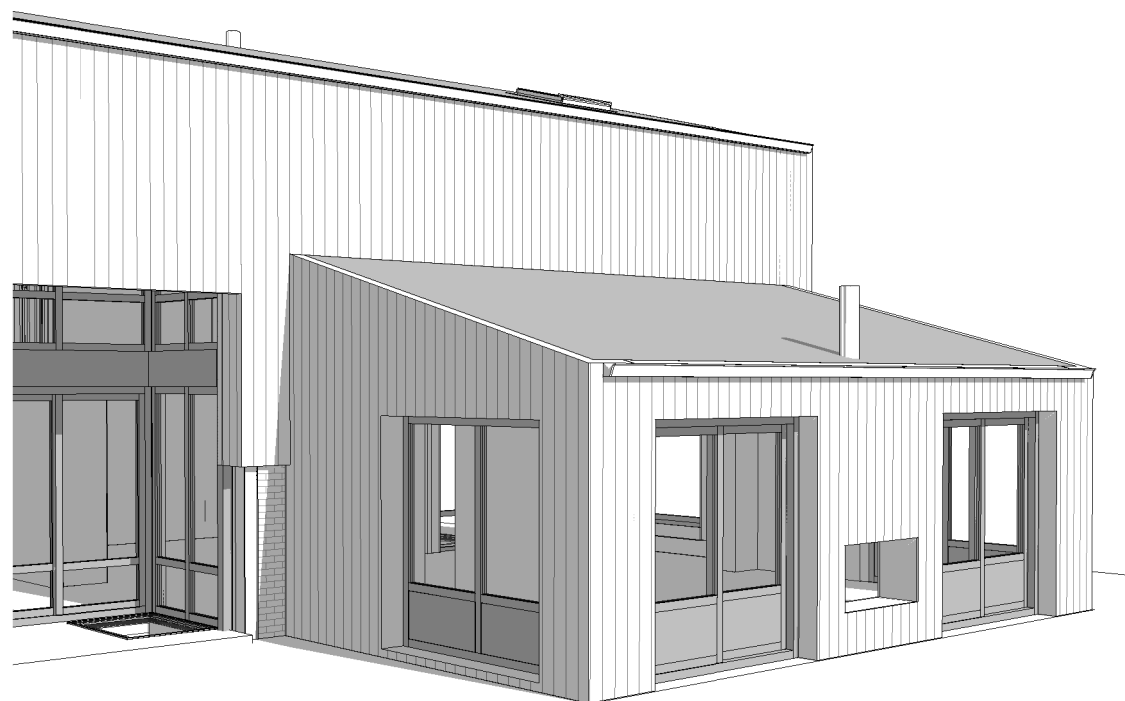

House 1 Extension_External view

CLIENT:
Henge Project Management Ltd

PROJECT
Nether Westcote

DRAWING
House 3_ Extension

DRAWING N	SCALE (@ A3)	DATE
R119.45	1 : 100	08/03/24

STATUS
Planning