






REAR

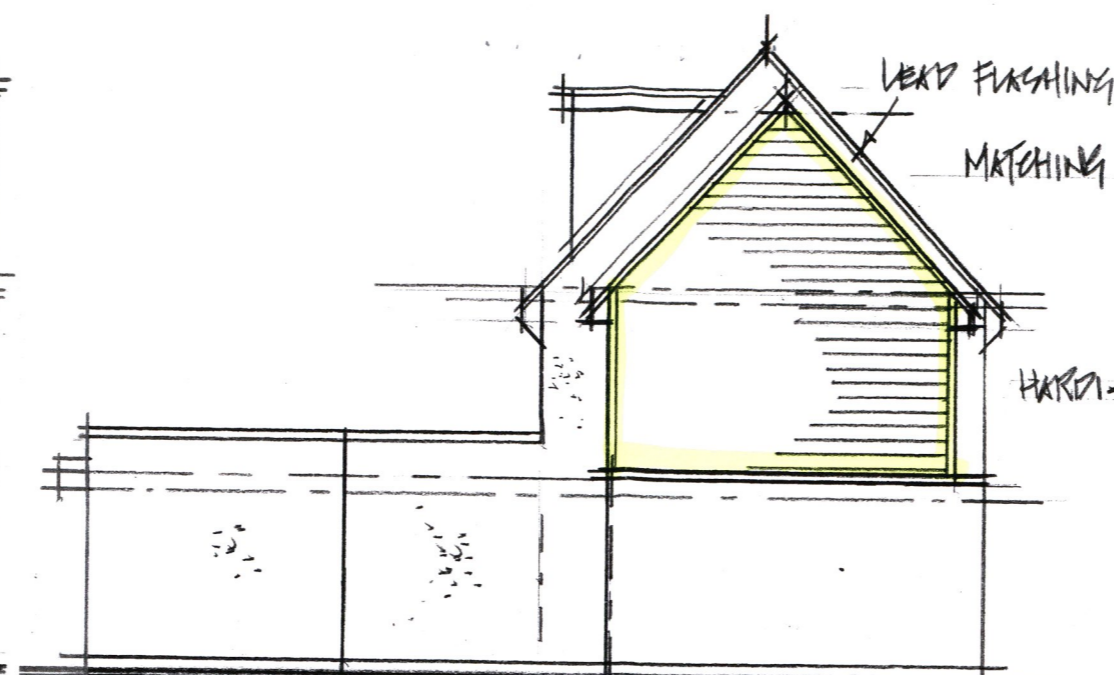


SIDE





FRONT ELEVATIONS 1:100

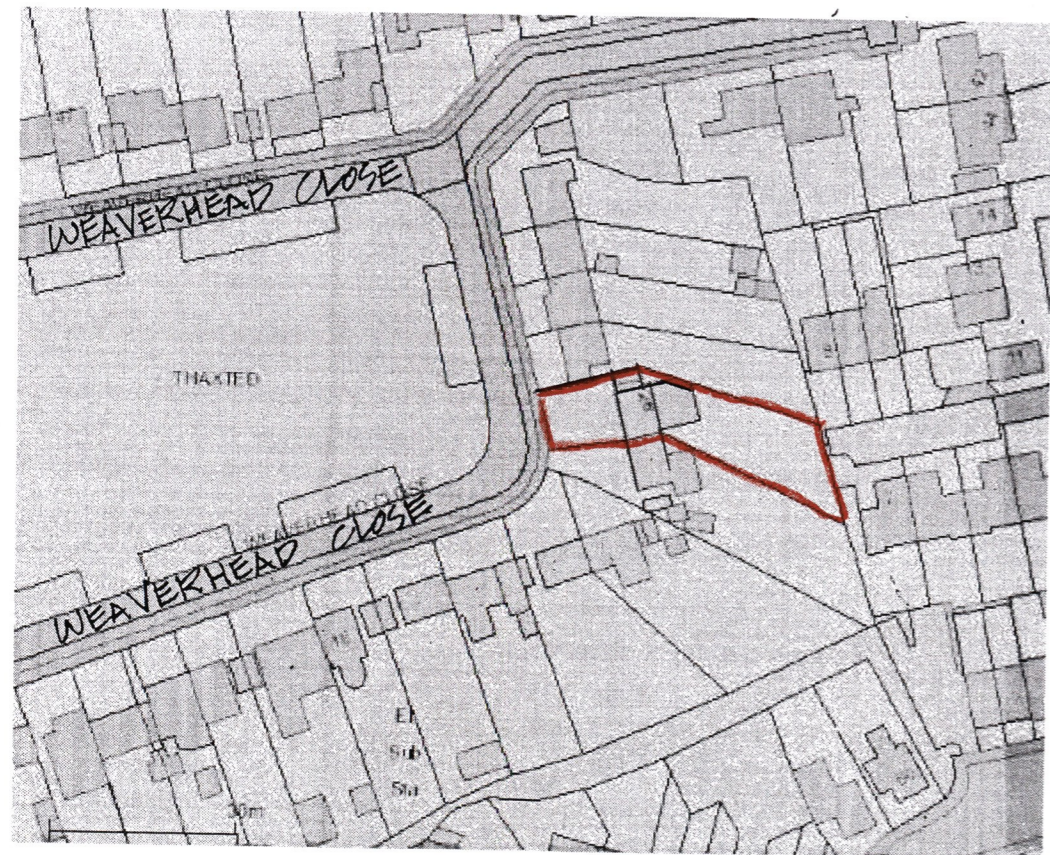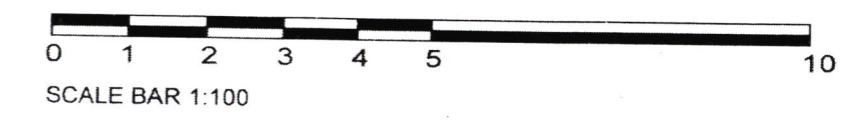

LOCATION PLAN 1:1250

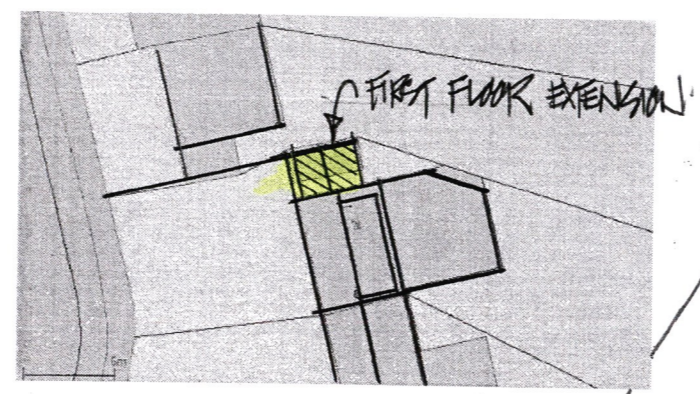

BLOCK/ROOF PLAN 1:500

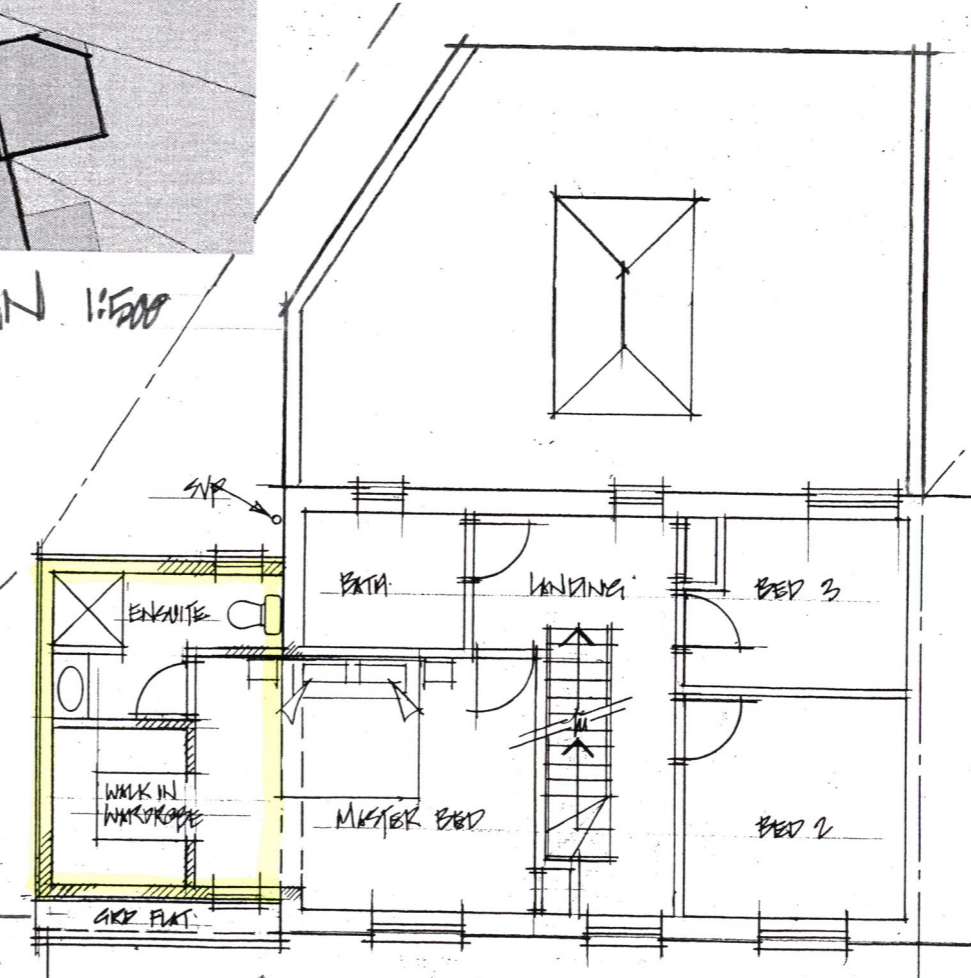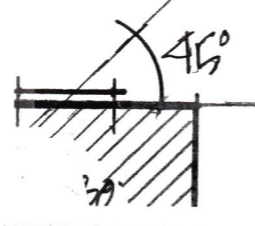

PROPOSED FIRST FLOOR PLAN 1:100

PRINT @ A3 SHEET SIZE

JOB TITLE
28 WEAVERHEAD
THAXTED

DRAWING TITLE
PROPOSED PLAN AND
ELEVATIONS
BLOCK & LOCATION PLANS

REVISIONS

SCALE	DATE	DRAWN
1:100	APRIL 24	

DRAWING NO.

CT 0324.02