




FRONT

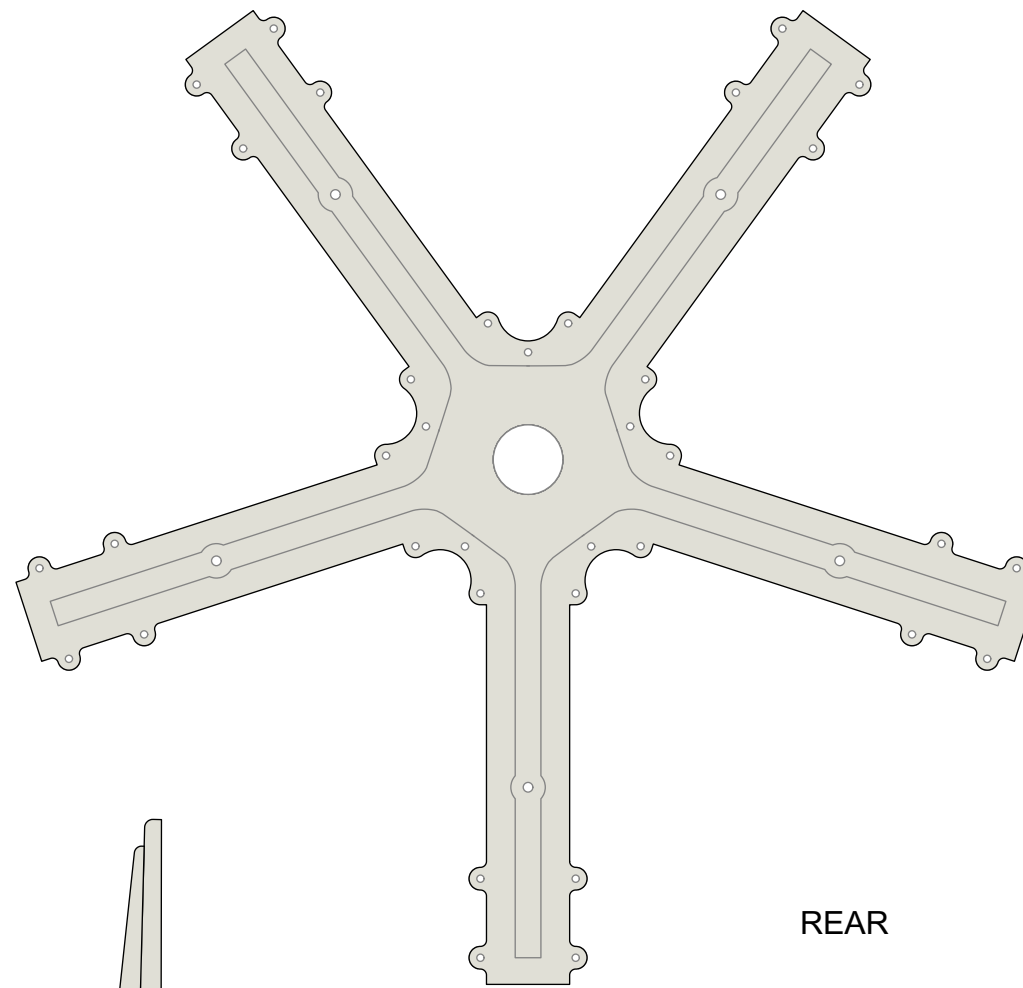

REAR

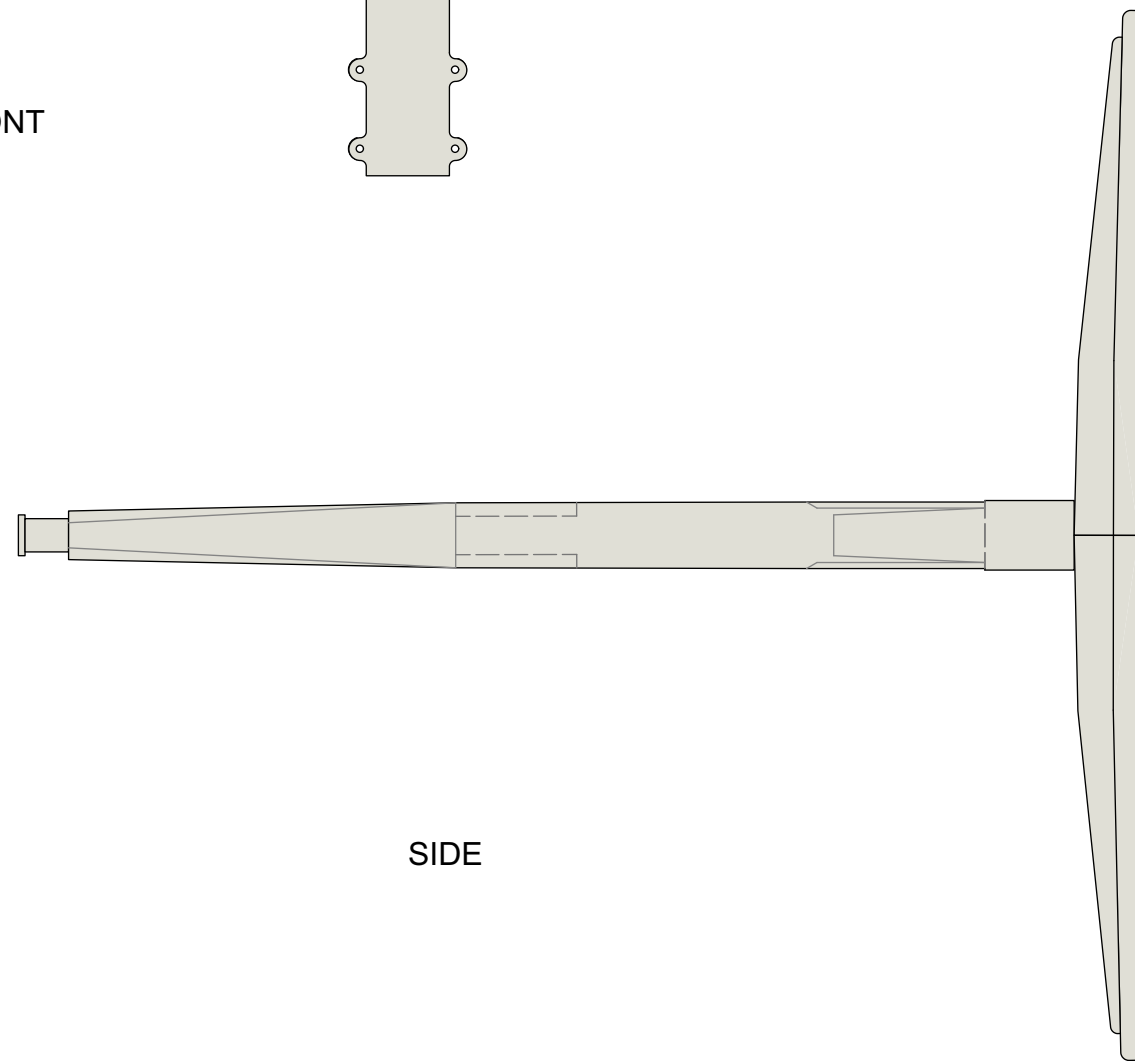

SIDE

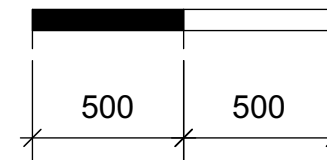

BONWICK HERITAGE CONSULTANCY
Burgh le Marsh Windmill, Lincolnshire
DMB 10 - 11/2023 -v1
Windshaft and sail cross - elevations
AS PROPOSED
SCALE 1:25 @ A3