

curved profile sheet metal roof - light grey

double glazed timber windows painted light terracotta to match coachhouse render

vertical timber cladding -natural finish




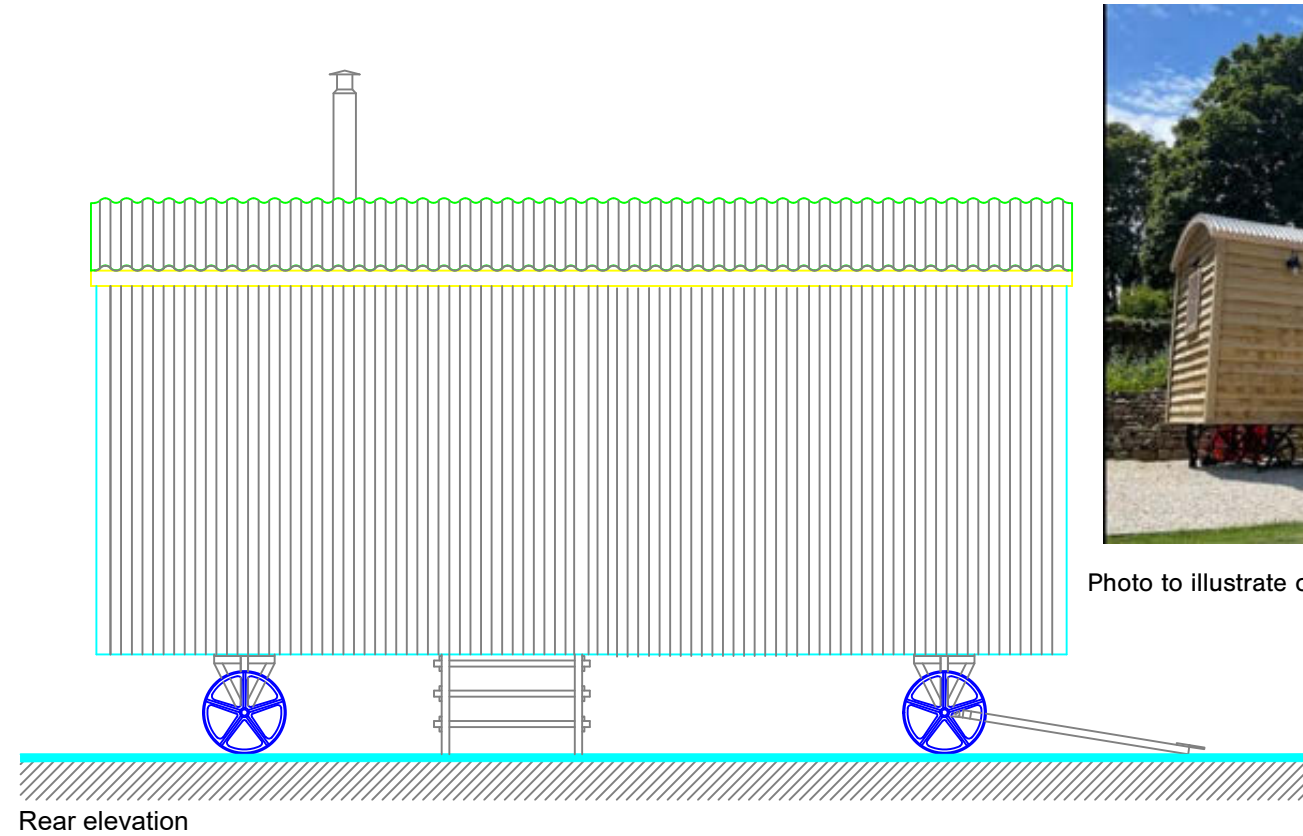


Photo to illustrate cladding, roof and window/door colour

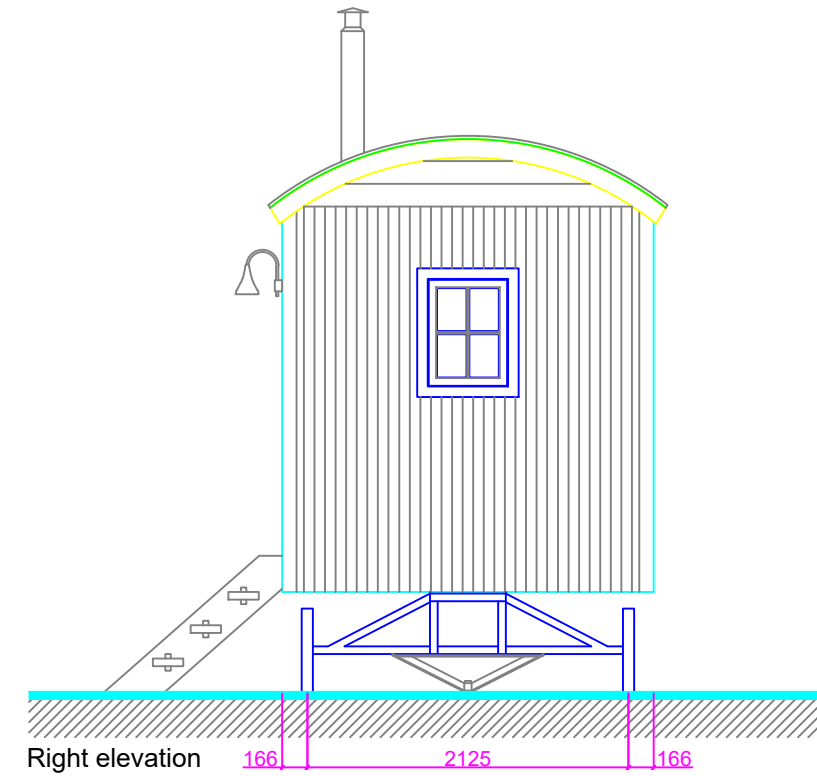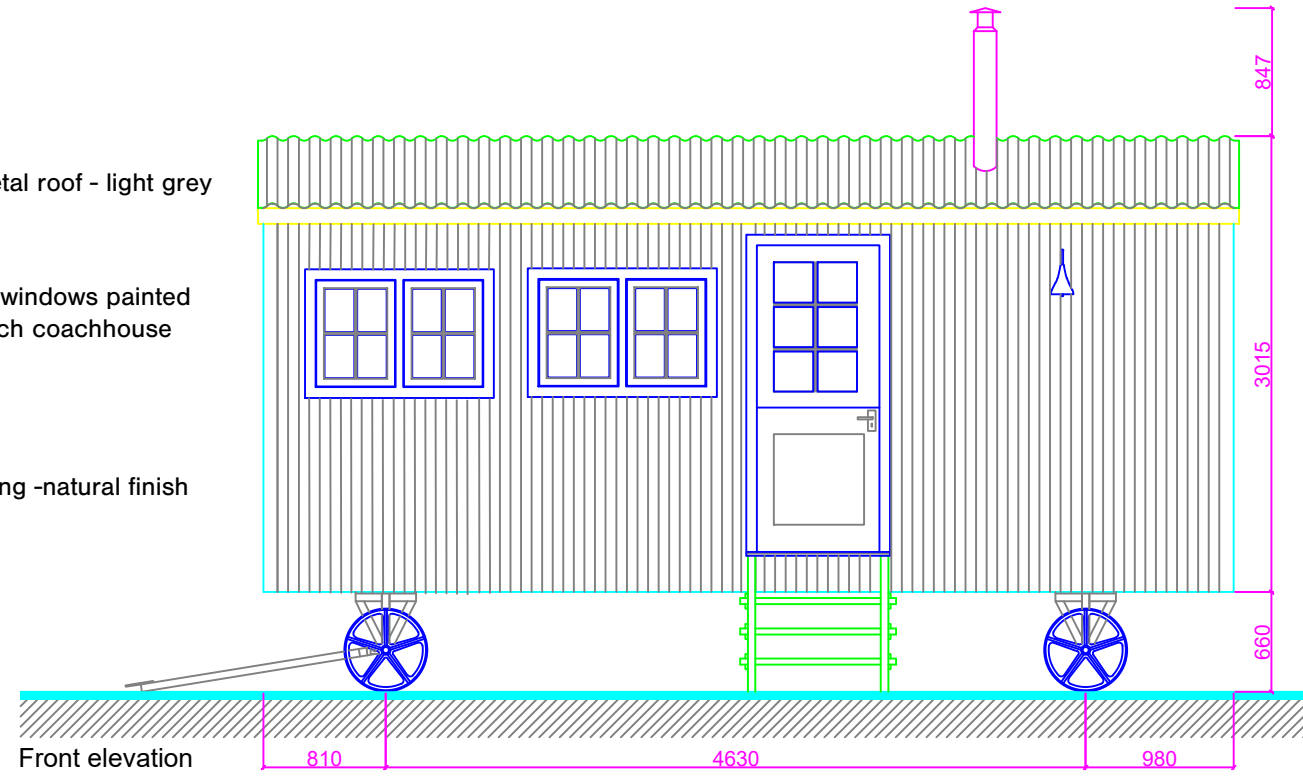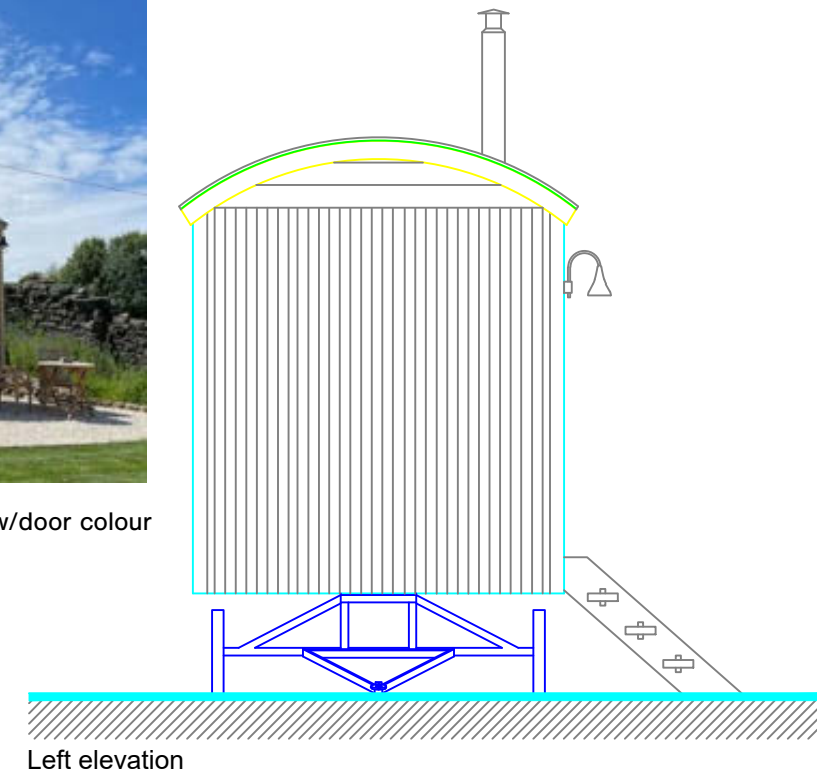

Client name & address	Drawing title	Revision	Issue date	Legend	Contact
Client name Address line 1 Address line 2	20ft B&B Herdsman Hut Elevations	-	dd/mm/yy	1:50 @A3 	0117 986 9685 Greendown HQ, Staunton Lane, Whitchurch, Bristol, BS14 0QL info@greendownshepherdhuts.co.uk