





SCALE - 1 : 100.

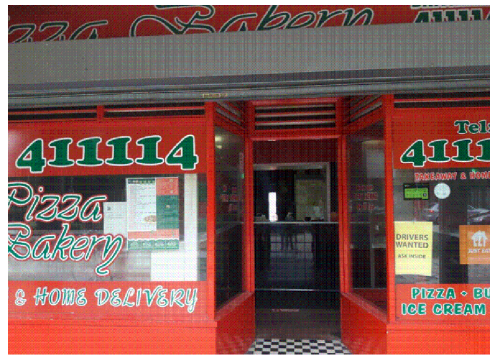

EXISTING SHOP FRONT

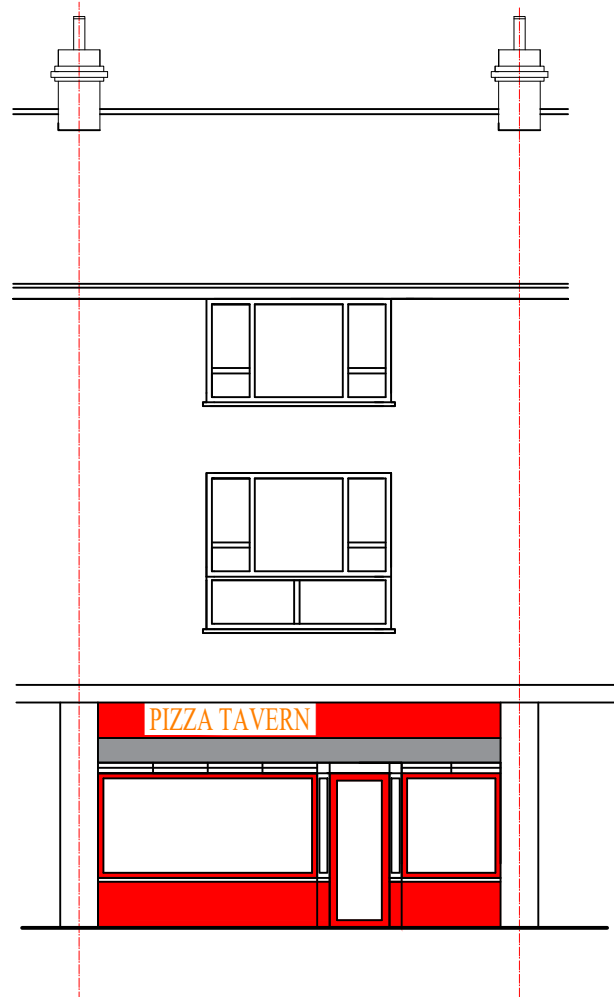

EXISTING FRONT ELEVATION



PROPOSED FRONT ELEVATION

- KEY LEGEND:**
- A. PLINTH BLOCK (RENDERED LIGHT GREY - RAL 7035)
 - B. STEPPED ACCESS (RENDERED LIGHT GREY - RAL 7035)
 - C. LEVEL ACCESS THRESHOLD
 - D. STALLRISER (RENDERED LIGHT GREY - RAL 7035)
 - E. PANEL DOOR (TIMBER)
 - F. GLAZED PANEL DOOR (TIMBER)
 - G. PILASTERS (TIMBER)
 - H. SHOPFRONT GLAZING (TIMBER)
 - J. SHOPFRONT FASCIA (TIMBER)
 - K. PILASTER CAPITALS (TIMBER)
 - M. CORNICE (TIMBER)
 - N. COLOUR FOR SHOP FRONT TO BE GREEN HUE (RAL 6011)
 - O. COLOUR FOR SHOP DOOR TO BE GREEN HUE (RAL 6010)



SIMILAR DESIGN PROPOSED