
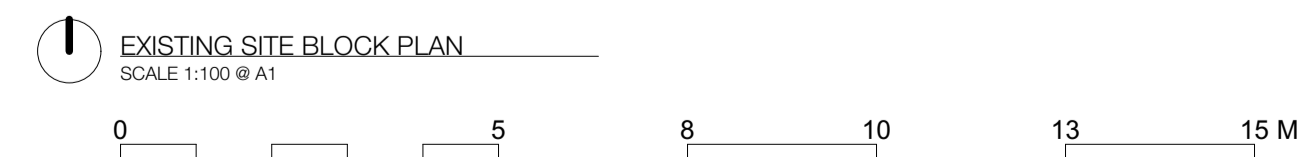


**KEY:**  
 BLACKTHORN COTTAGE CURTLAGE  
 SITE AREA: 1721 SQM

GREY INDICATES EXISTING BUILDING  
 ROOF

RED HATCH INDICATES PROPOSED  
 DEMOLITION

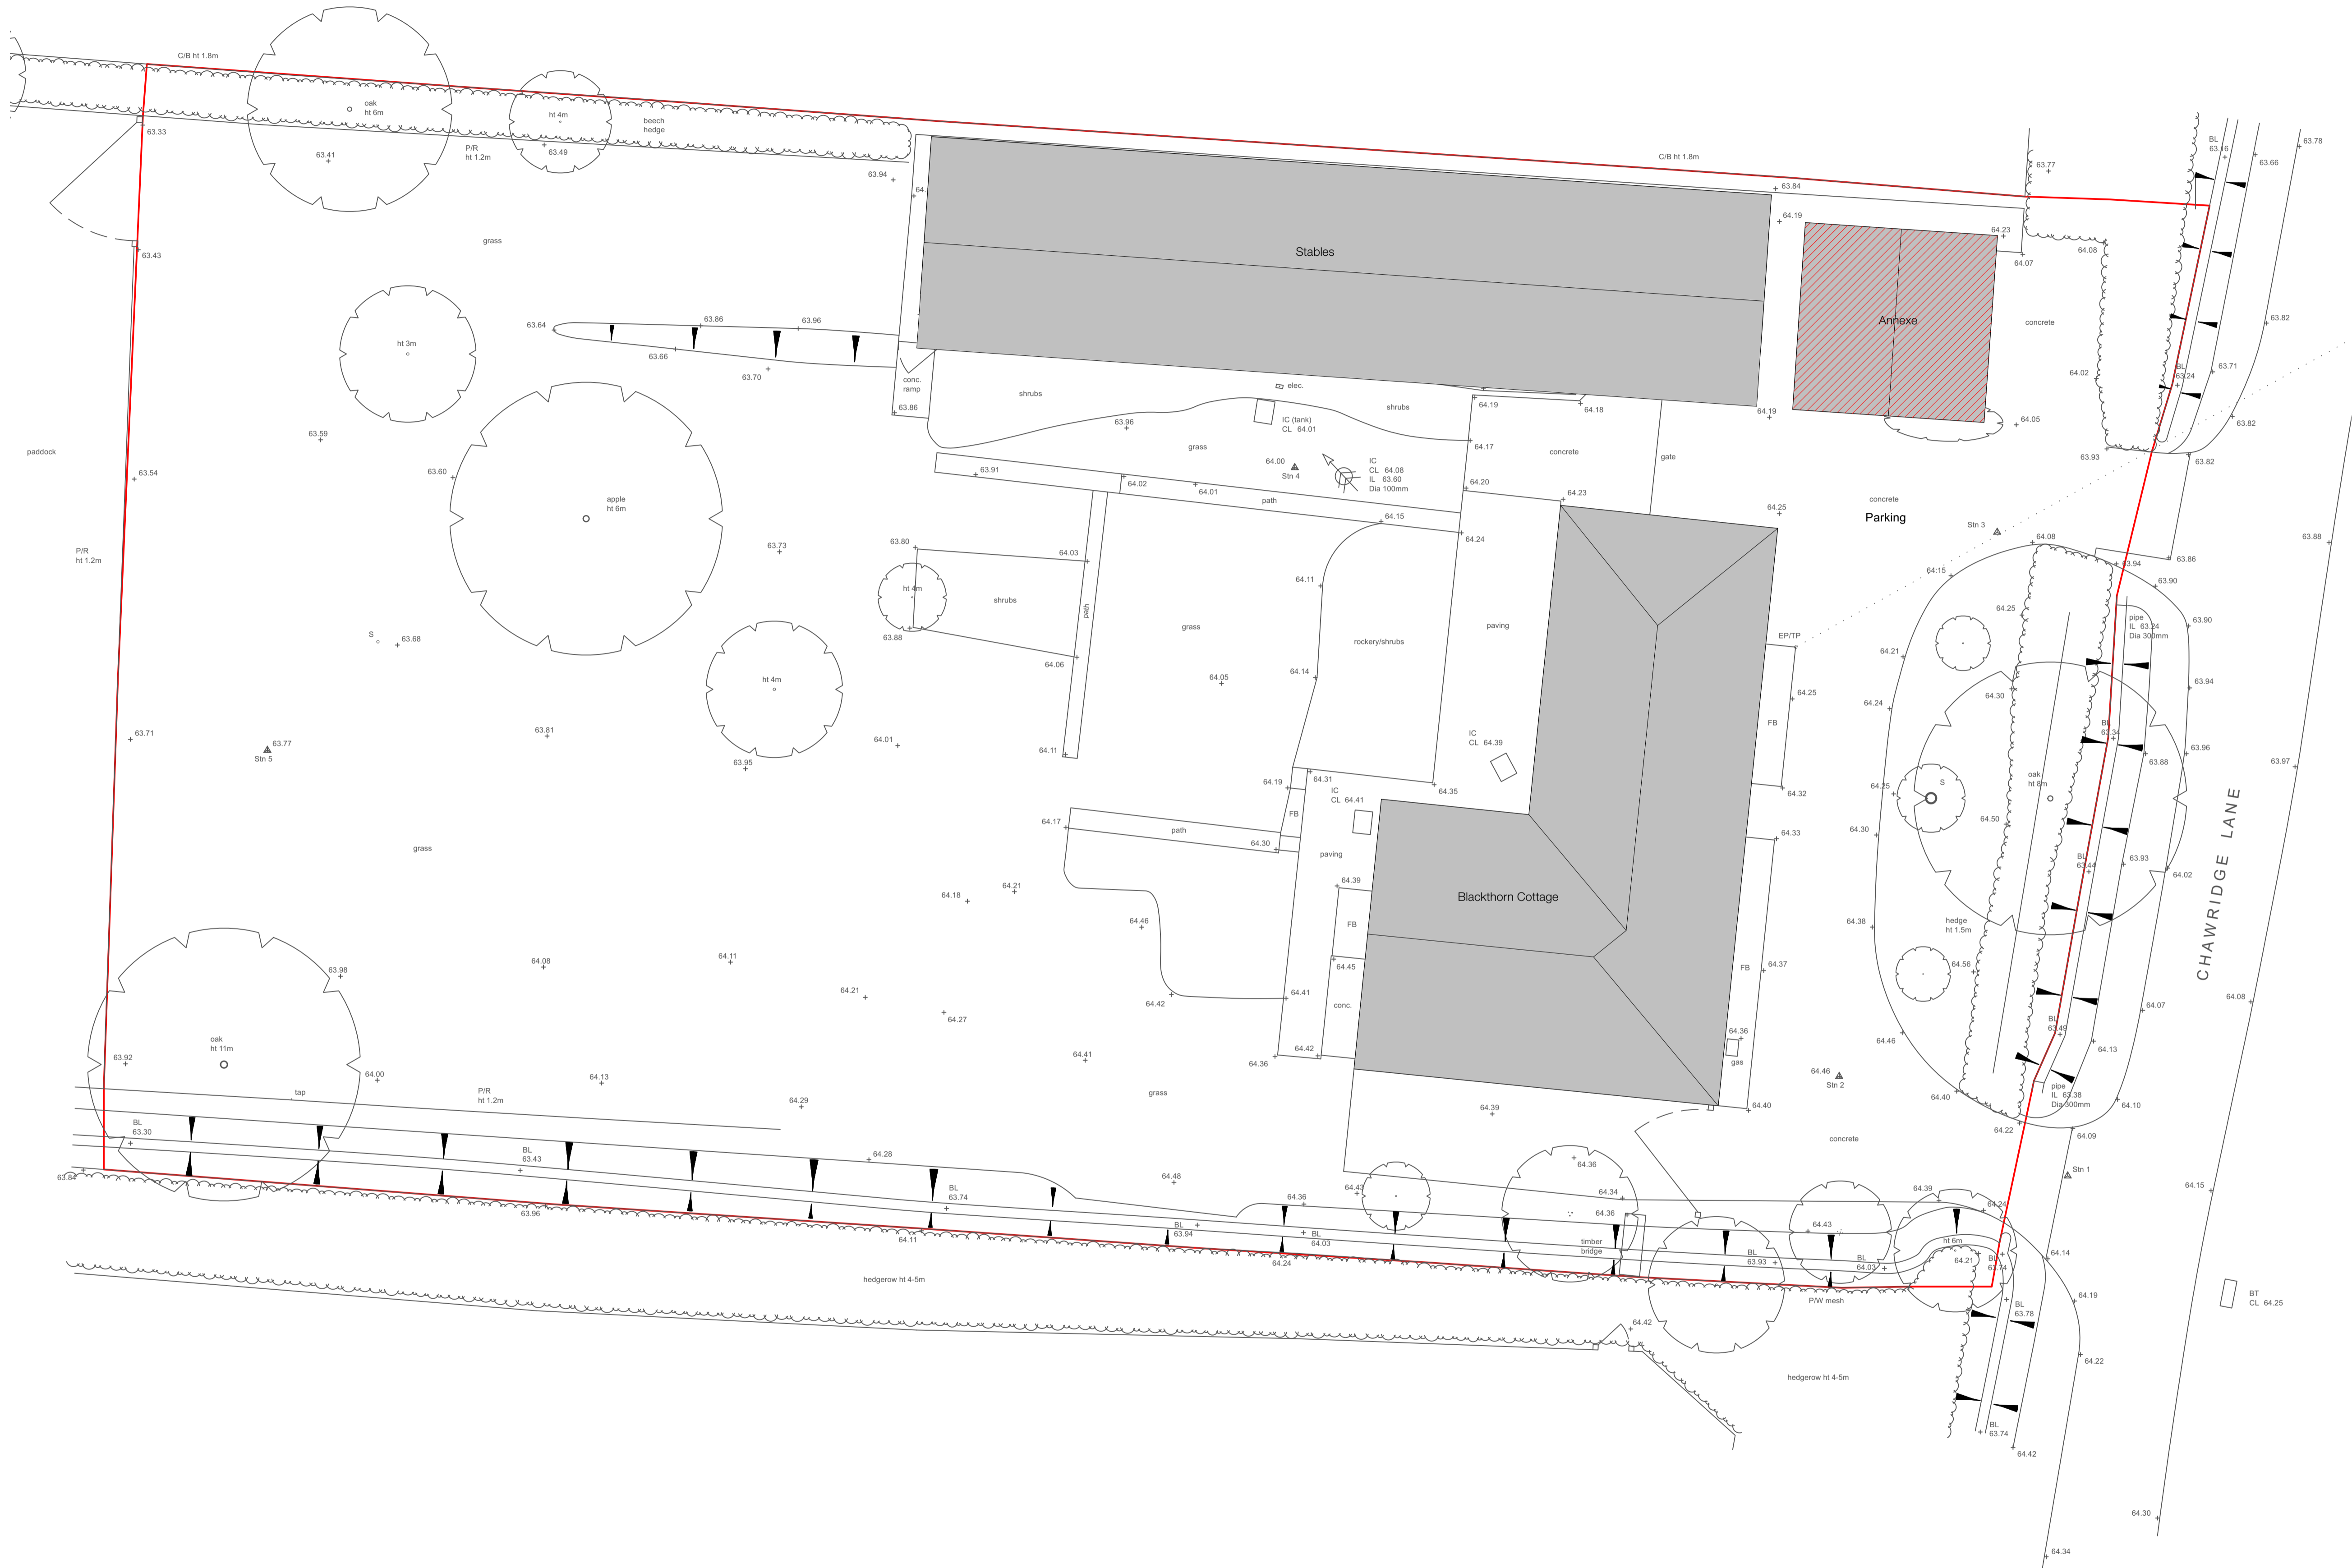

STATUS: PERMITTED DEVELOPMENT  
 SCALE: 1:100 @ A1  
 DATE: MARCH 2024

DRAWING NO: 2303\_P\_103  
 TITLE: EXISTING SITE BLOCK PLAN SHOWING ANNEX DEMOLITION  
 PROJECT: ADOLPH HOUSE, CHAWRIDGE LANE, WINKFIELD, SL4 4QR