



NORTH

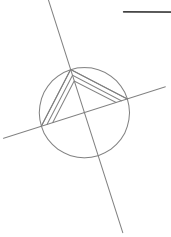

Roof Plan

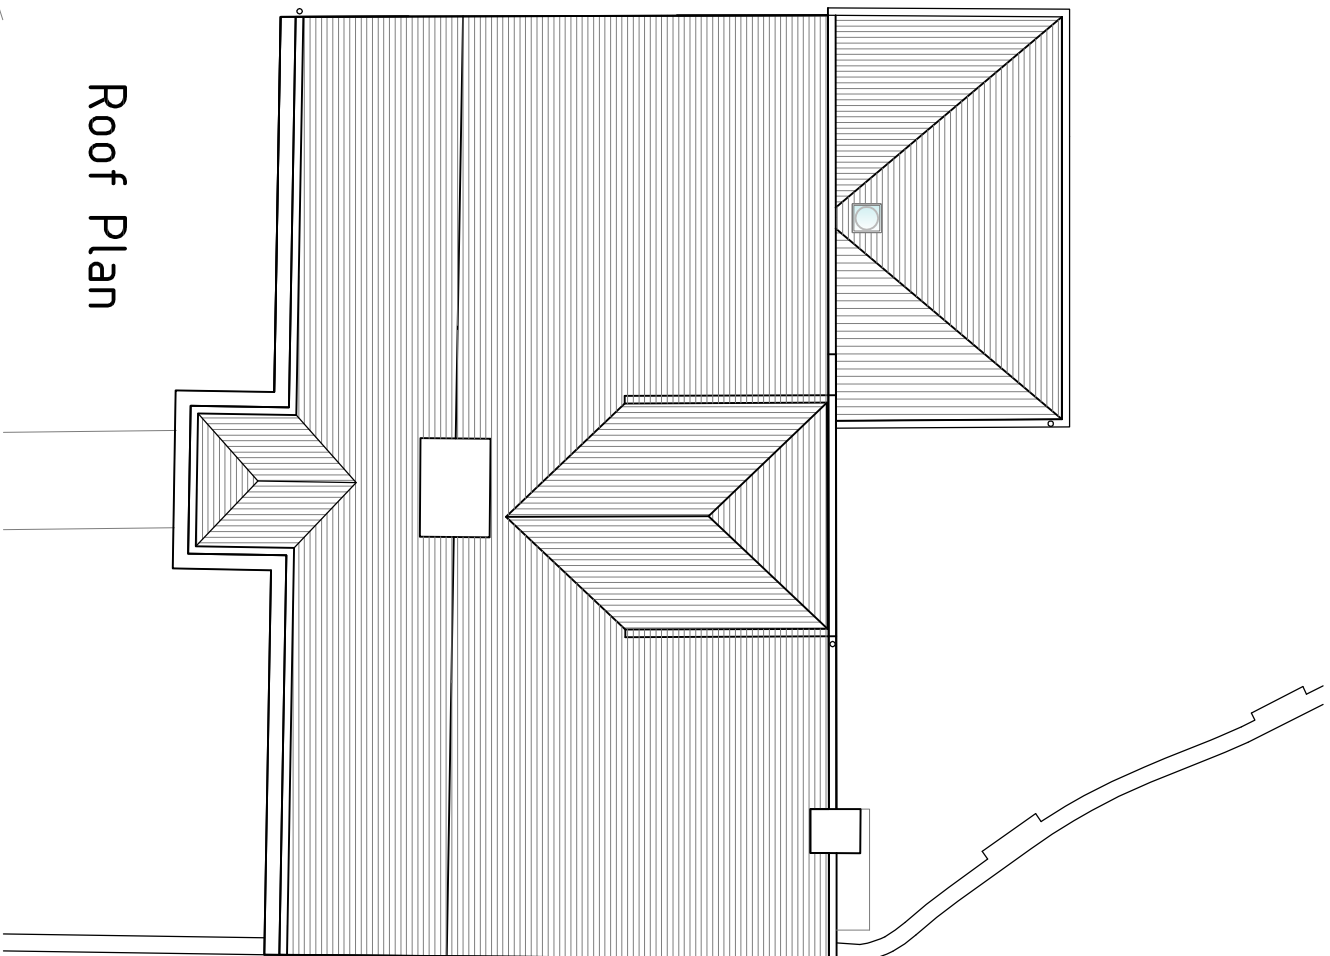

Scale Bar

0 2m 4m 6m 8m 10m

**LITTLE JERICHO
BLACKMORE**

EXISTING ROOF PLAN

1:100 AT A4 242.05