
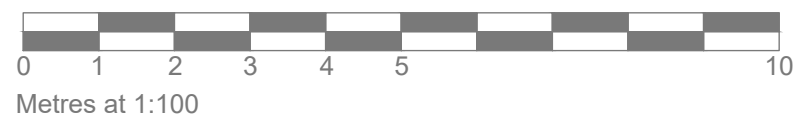
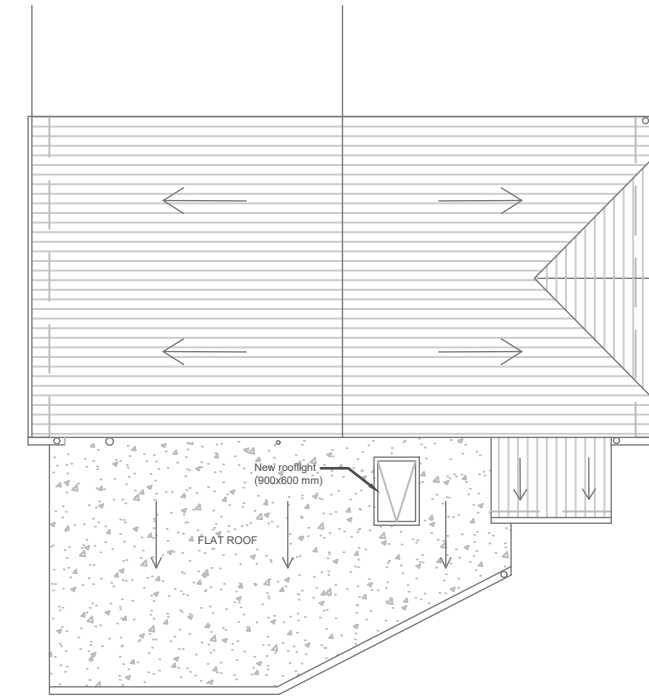
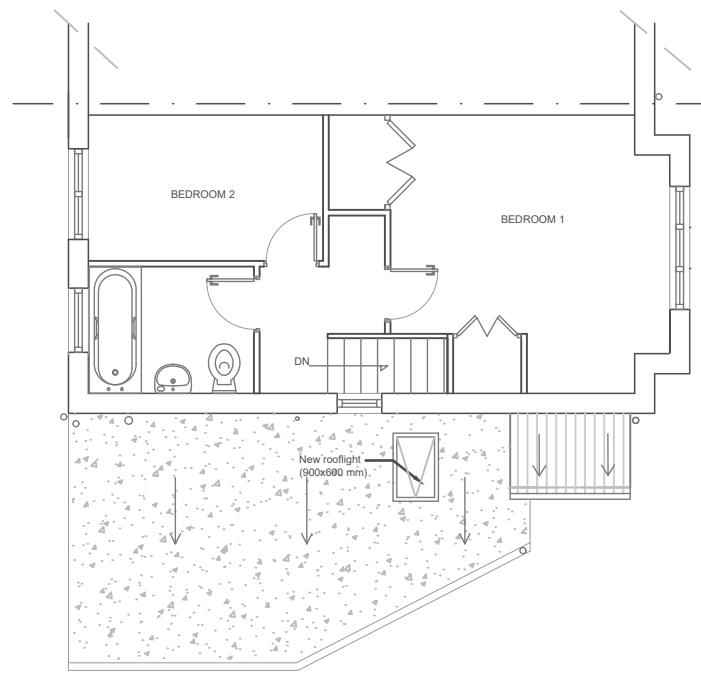


THE CONTRACTOR IS TO CHECK ALL DIMENSIONS AND NOTIFY THE ARCHITECT OF ANY DISCREPANCIES OR OMISSIONS.

© Copyright of Angus Brown Architects

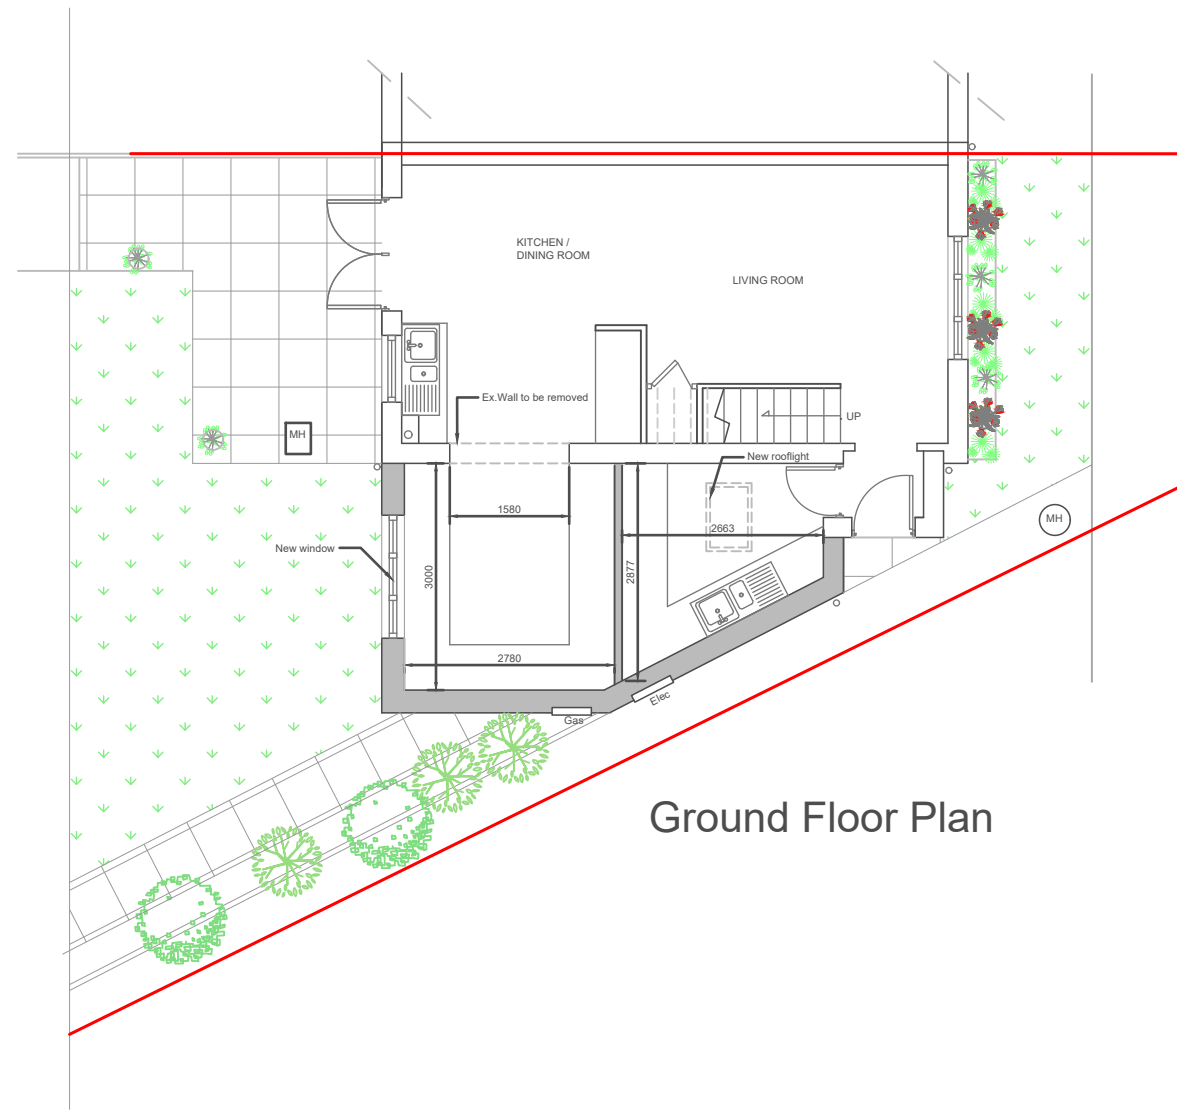

Notes

Revisions

05.04.24 A Side window removed

ABA DESIGNS

59 PLAINS OF WATERLOO, RAMSGATE KENT CT11 8JE
Telephone: 07802635938
23 FIRST CROSS ROAD TWICKENHAM MIDDX TW2 5QA
Telephone: 0208 898 6402
e-mail: enquiries@abadesigns.co.uk
Company number: 15583089

Title
PLANS, ELEVATIONS
AS PROPOSED

Client
Mr Dean Smith

Project
Proposed extension

7 Milestone Close
Stevenage
SG2 9RR

Drawing Number
2403/PL/02

Scale at A2 1:100	Date APRIL 2024	Revision A
Drawn KN	Checked RMA	