
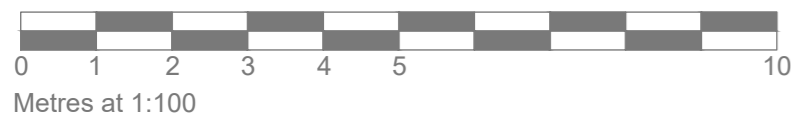
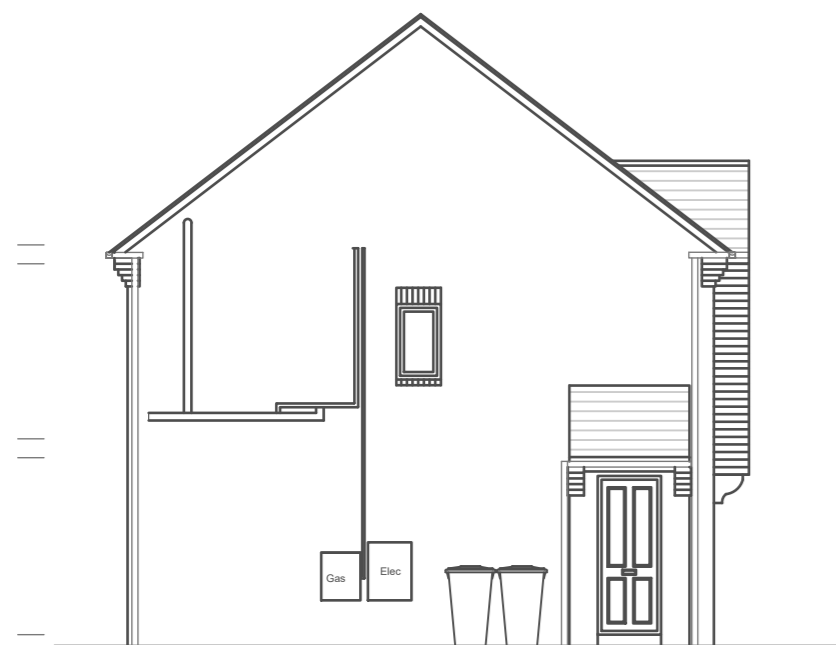
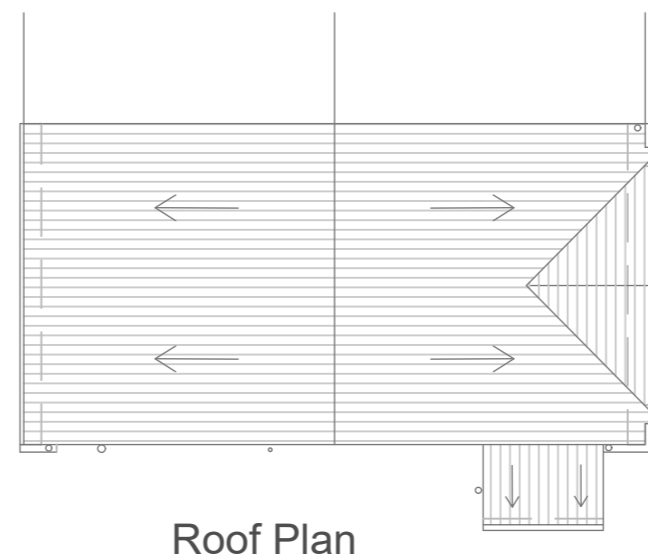
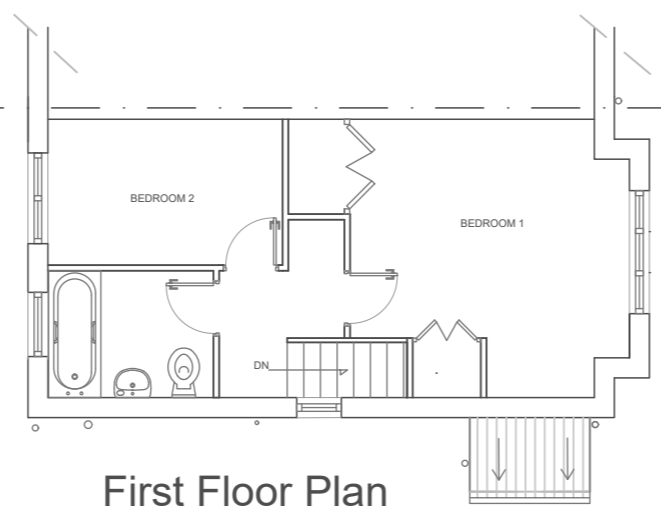


THE CONTRACTOR IS TO CHECK ALL DIMENSIONS AND NOTIFY THE ARCHITECT OF ANY DISCREPANCIES OR OMISSIONS.

© Copyright of Angus Brown Architects

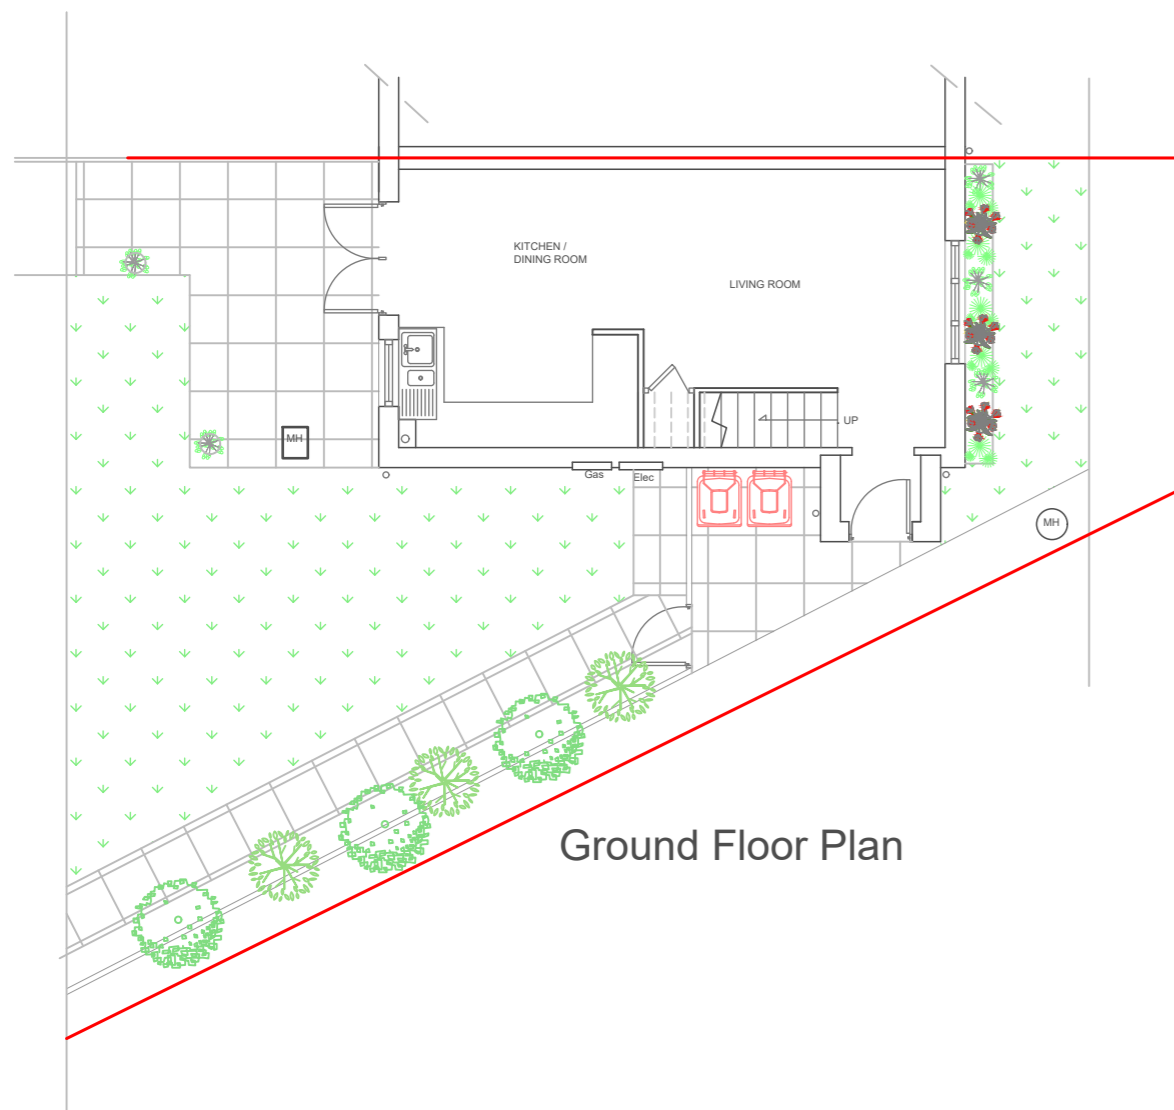

Notes

Revisions

# ABA DESIGNS

59 PLAINS OF WATERLOO, RAMSGATE KENT CT11 8JE  
Telephone: 07802635938  
23 FIRST CROSS ROAD TWICKENHAM MIDDX TW2 5QA  
Telephone: 0208 898 6402  
e-mail: enquiries@abadesigns.co.uk  
Company number: 15583089

Title  
**PLANS, ELEVATIONS  
AS EXISTING**

Client  
Mr Dean Smith

Project  
Proposed extension

7 Milestone Close  
Stevenage  
SG2 9RR

Drawing Number  
**2403/PL/01**

Scale at A2 1:100	Date APRIL 2024	Revision
Drawn KN	Checked RMA	