


2846

2690




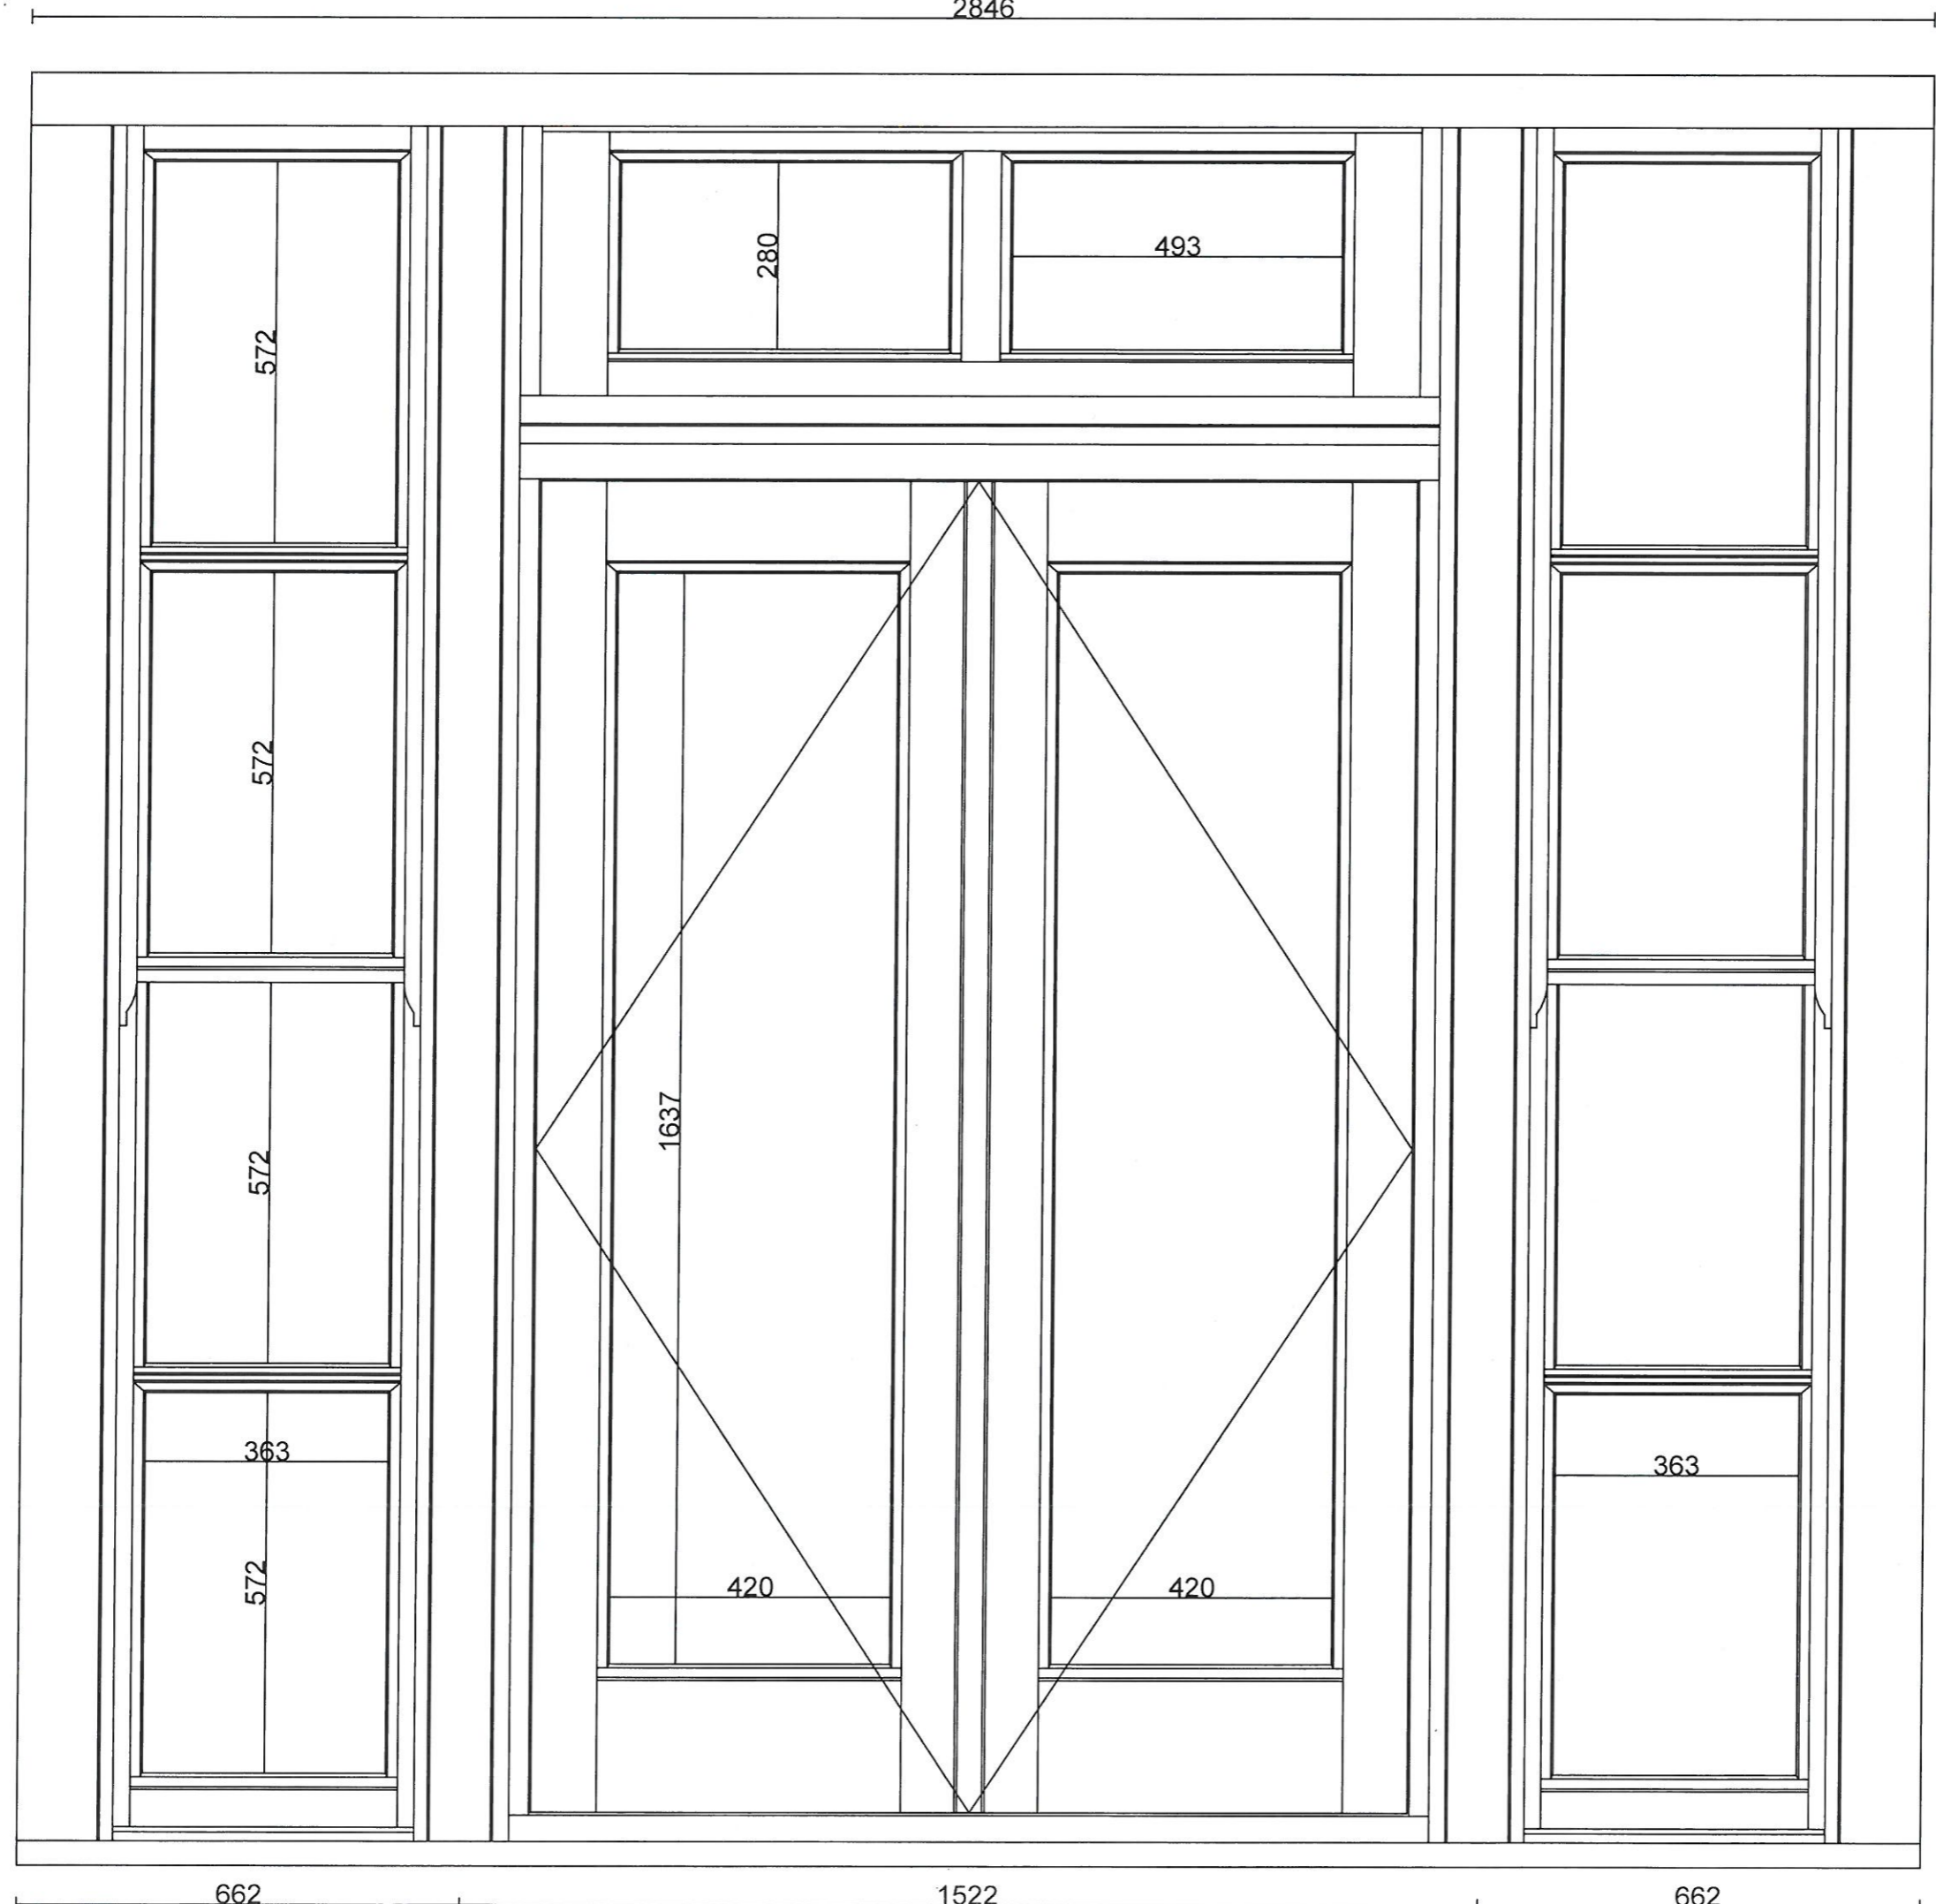



662

1522


662




1999 DOOR HEIGHT

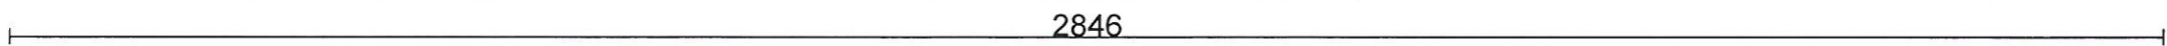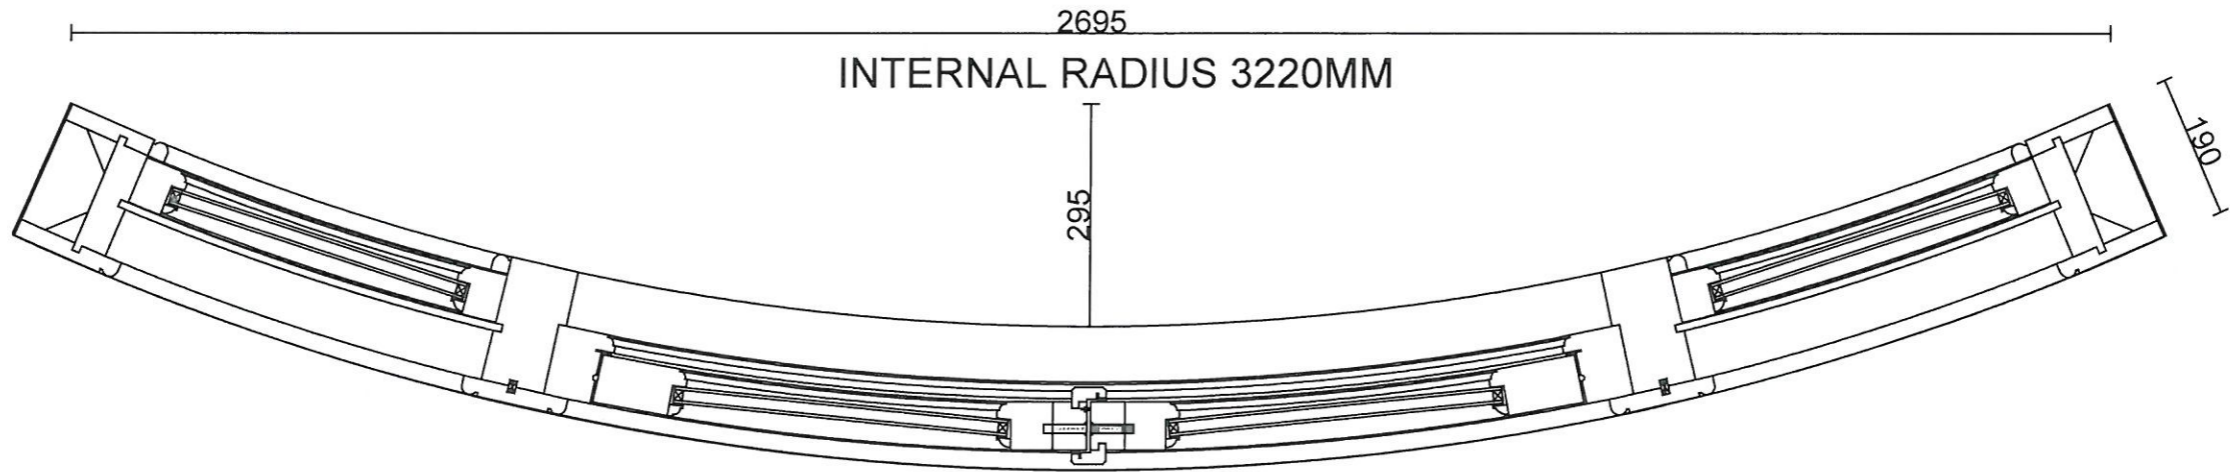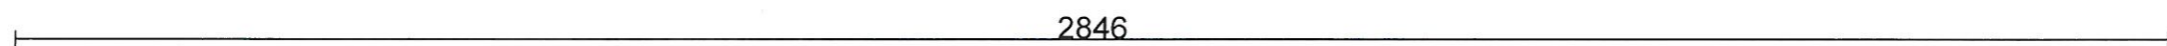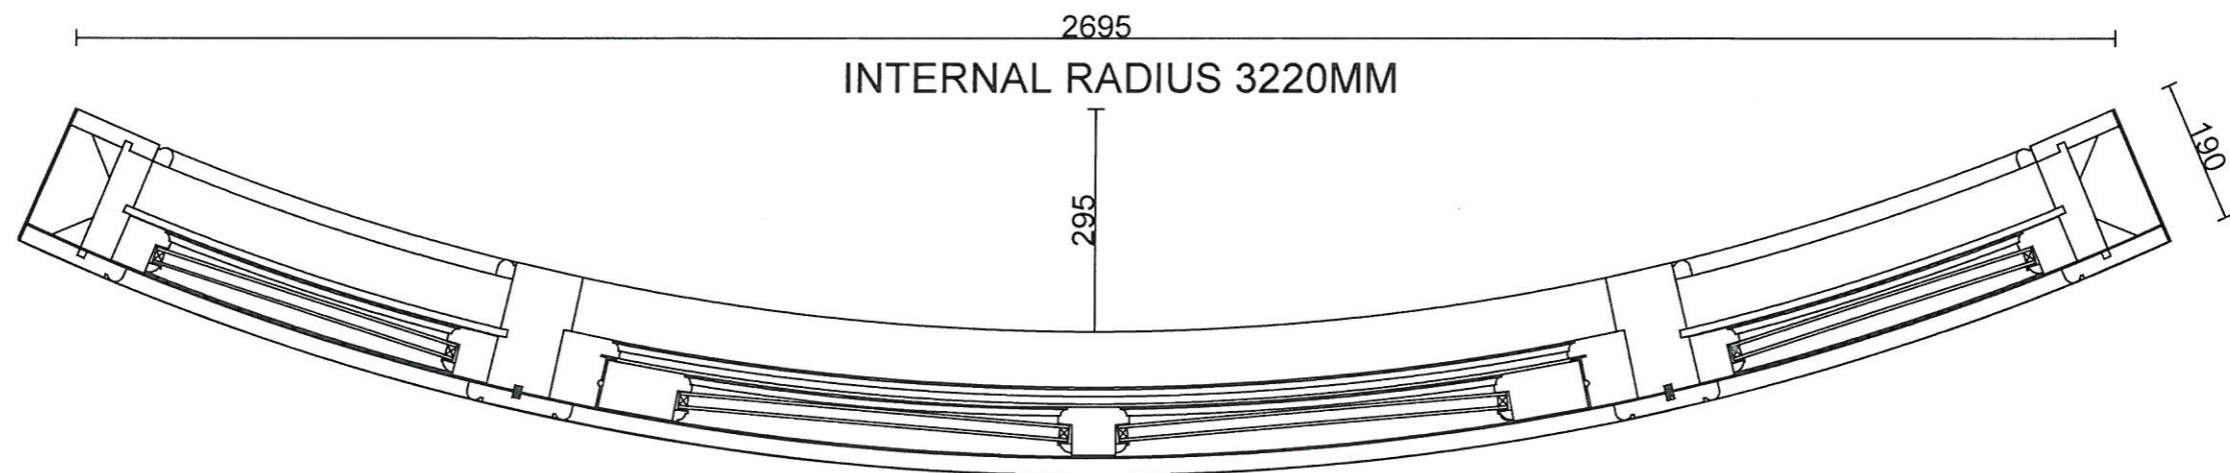

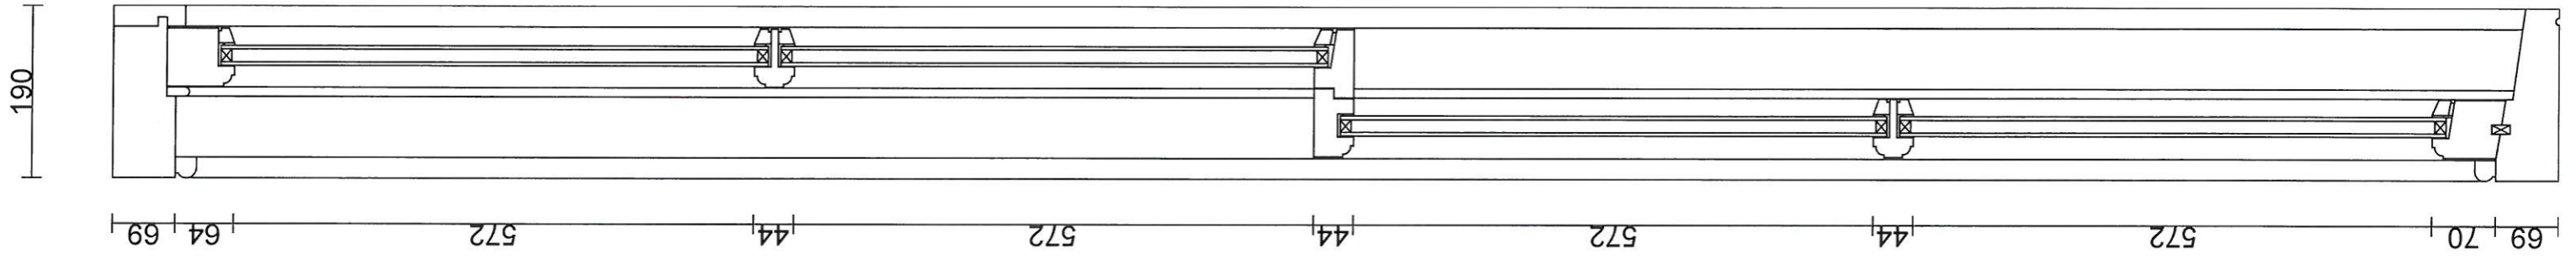





2690


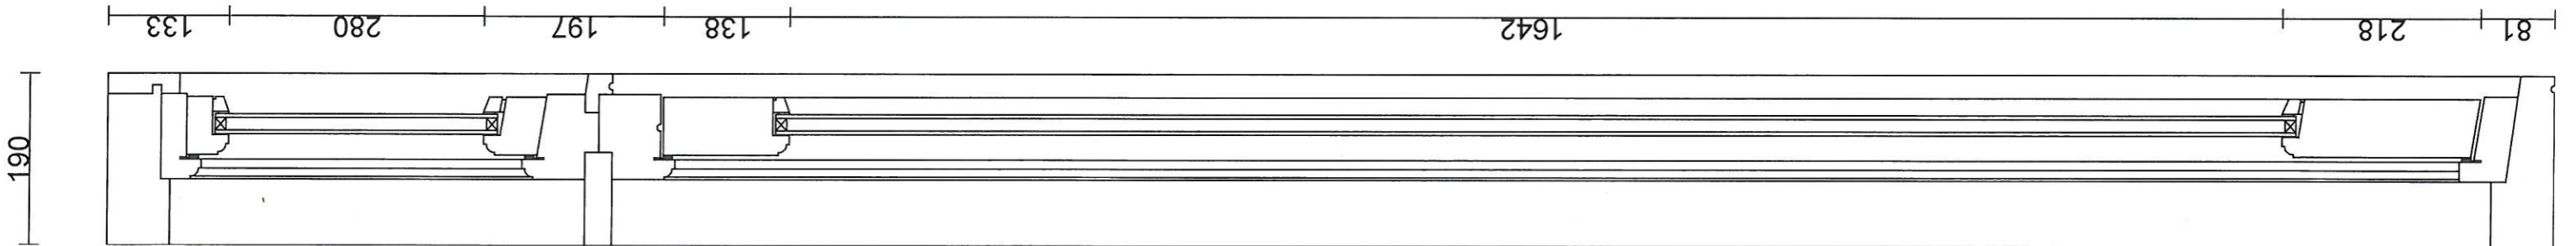


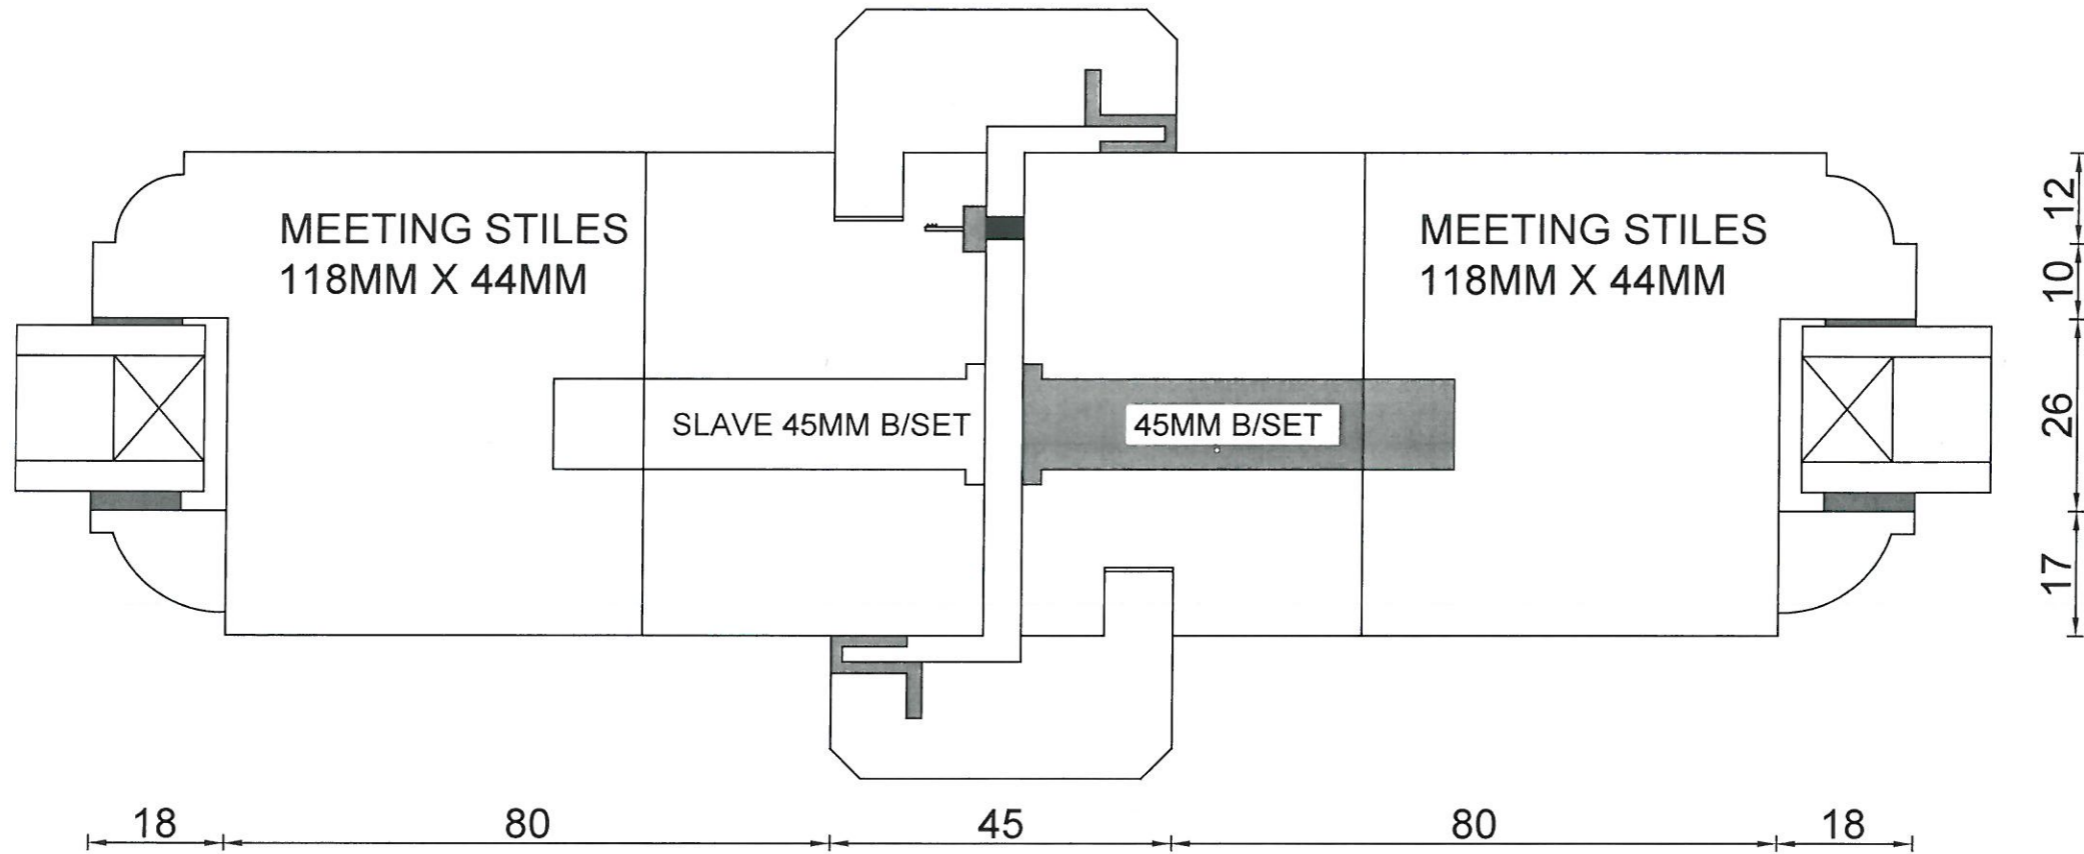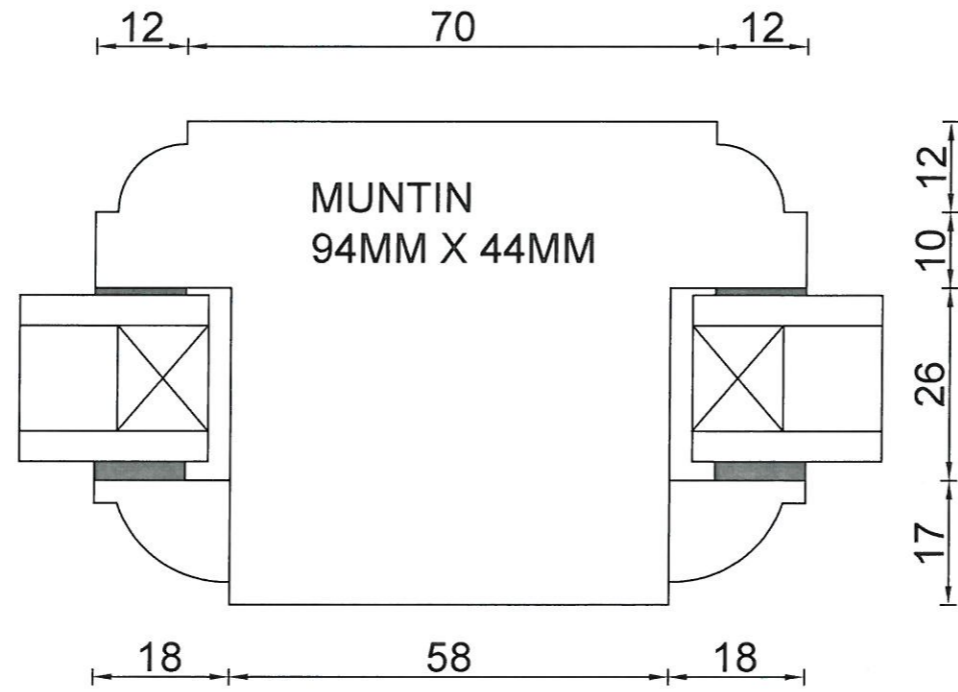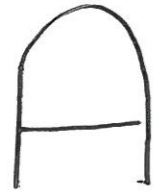


B

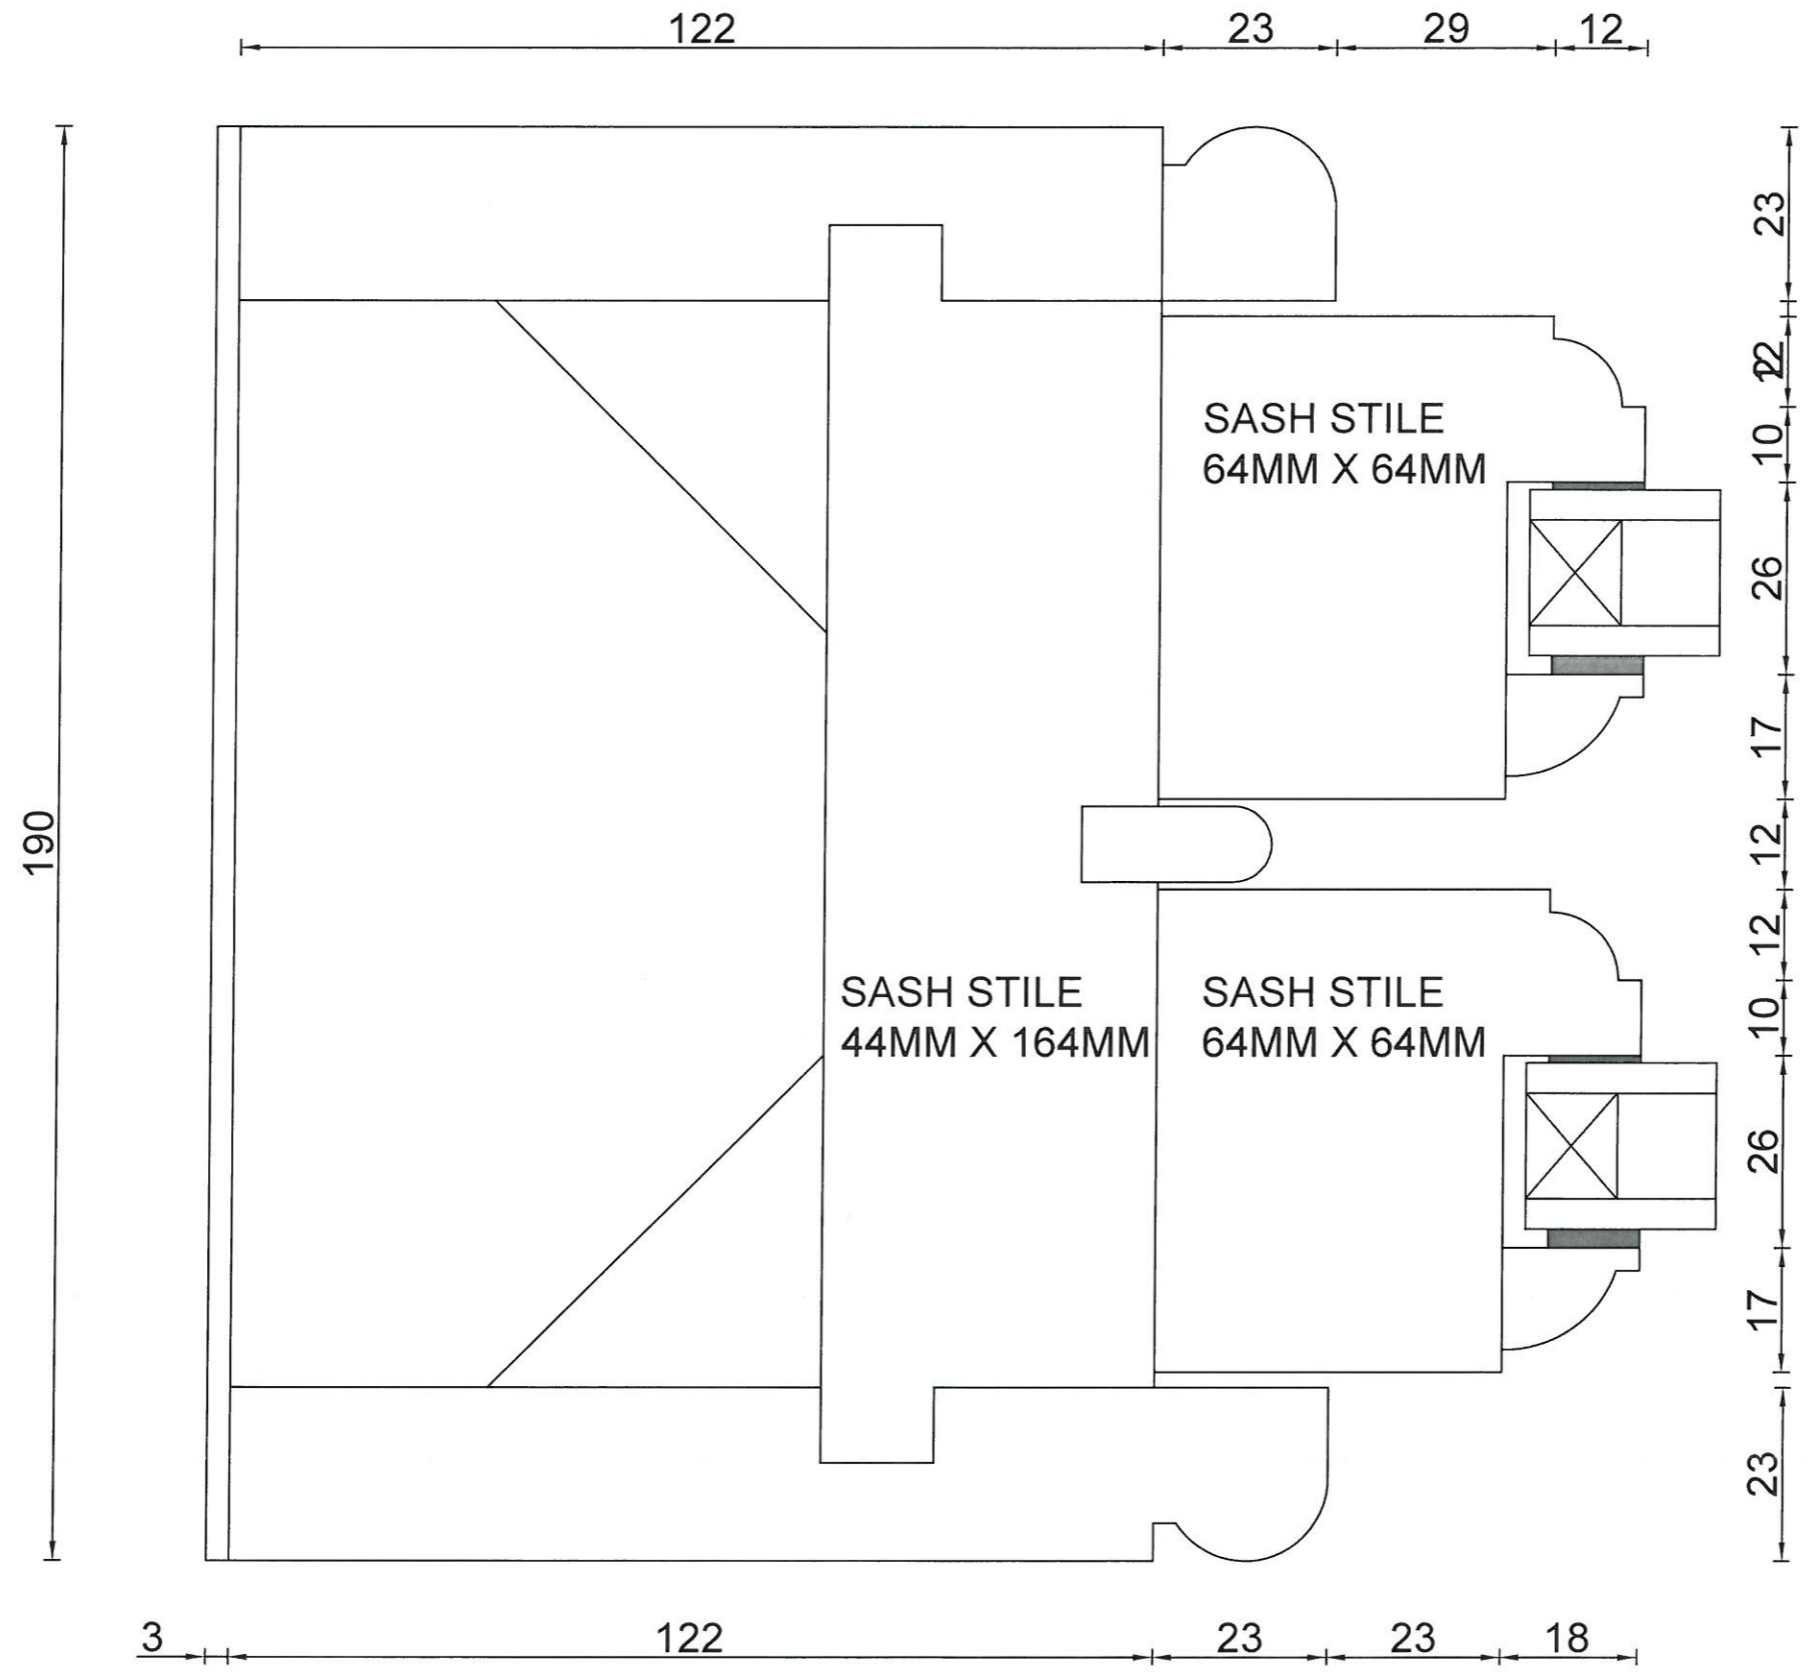

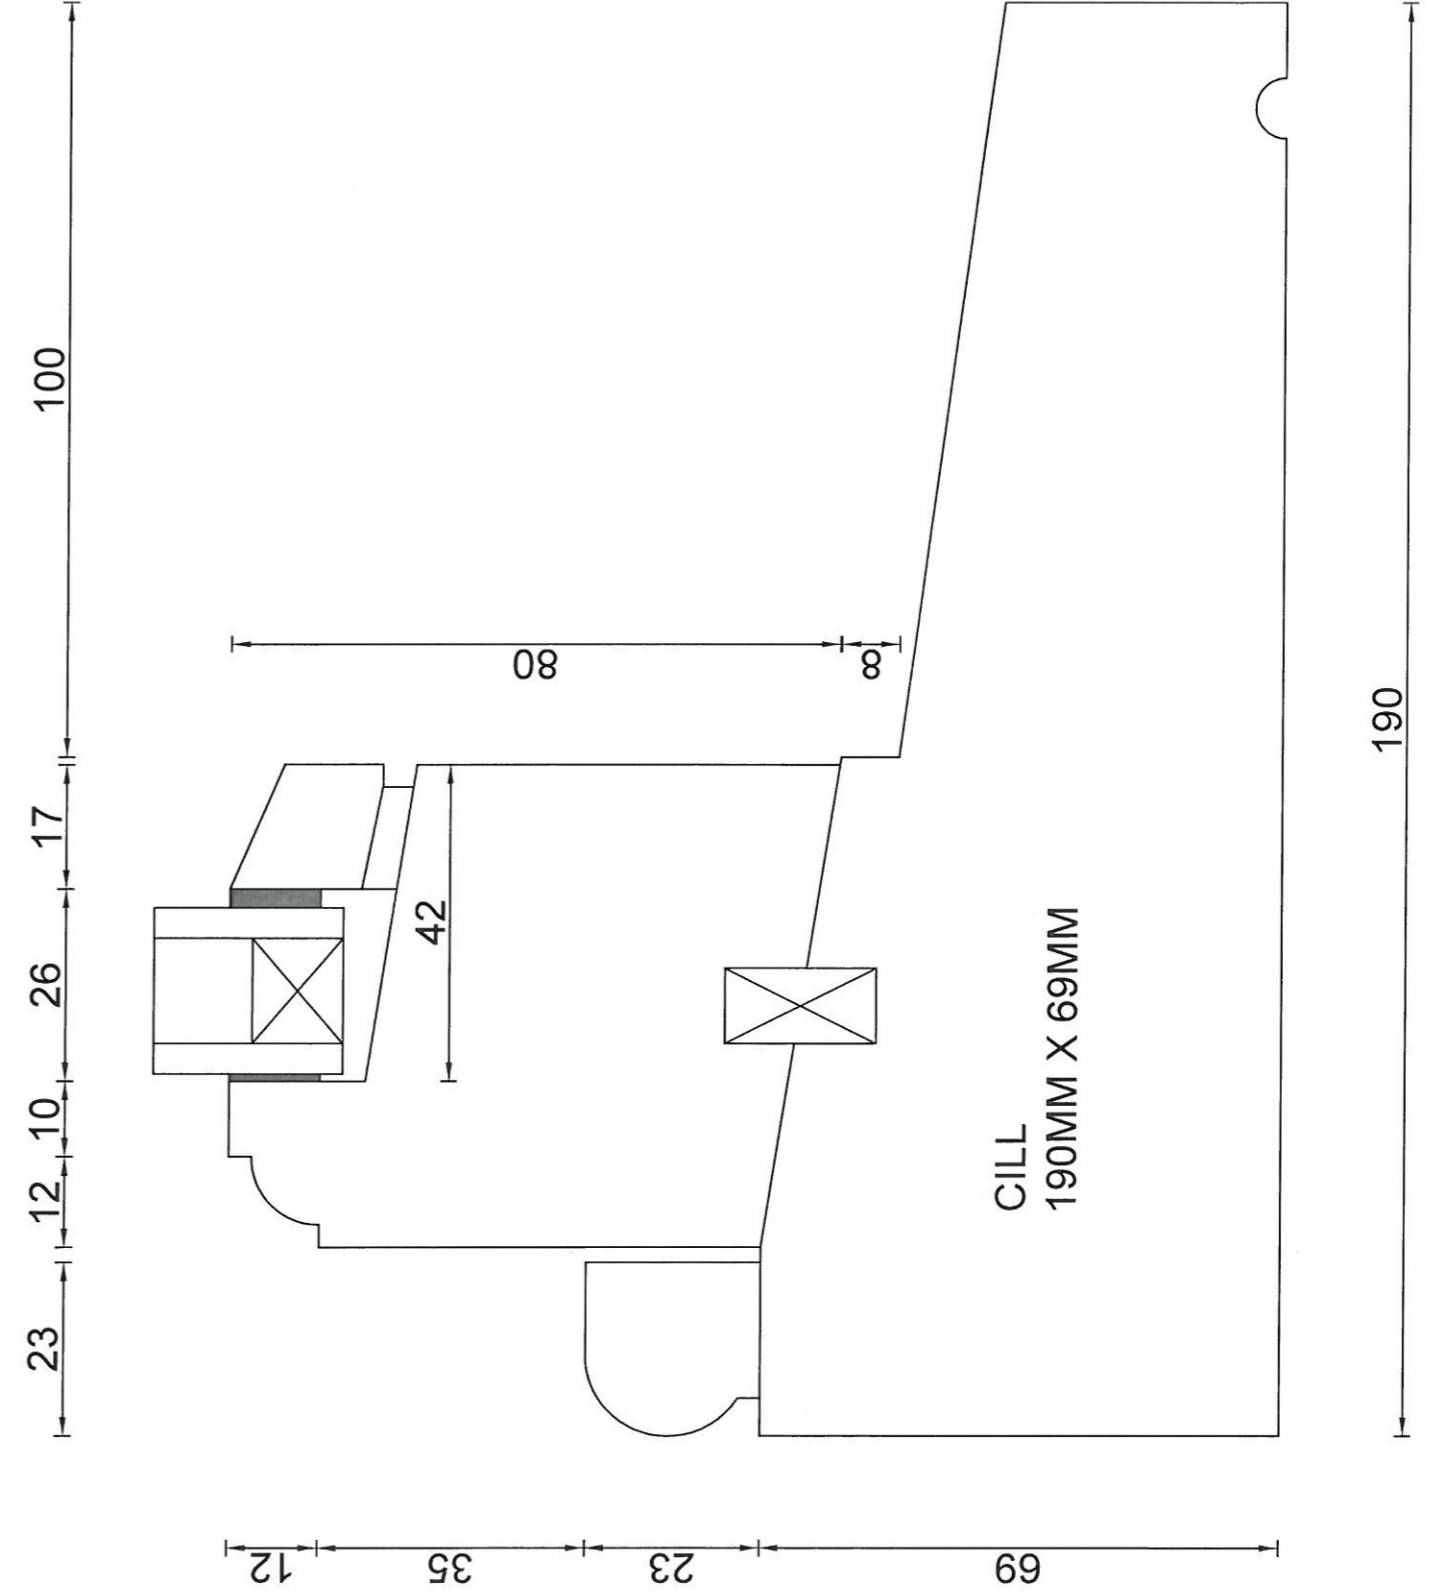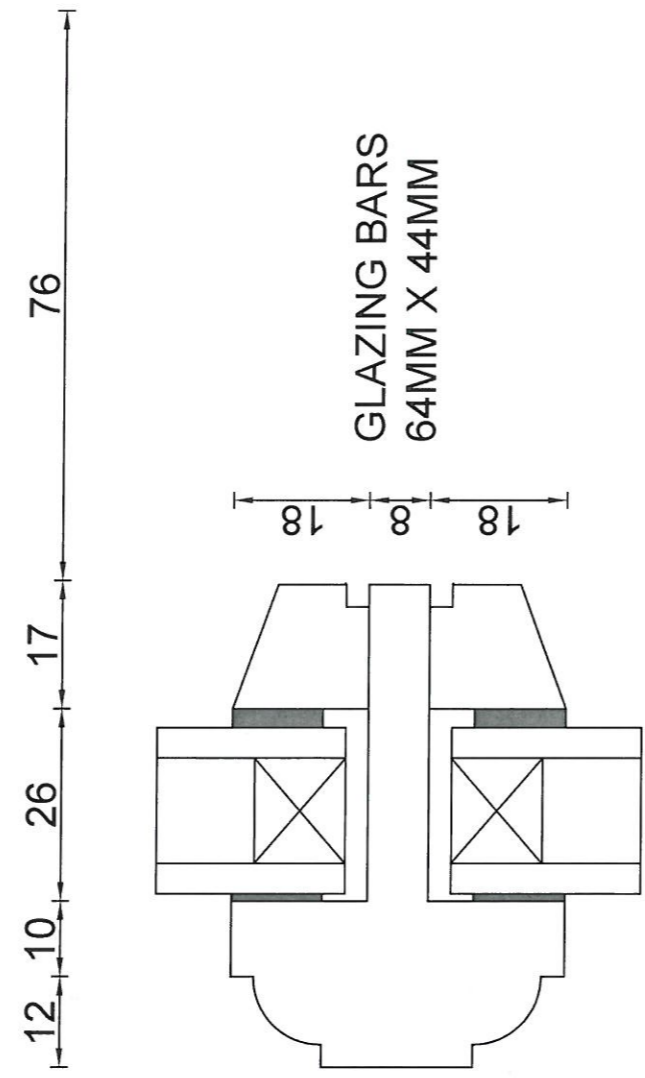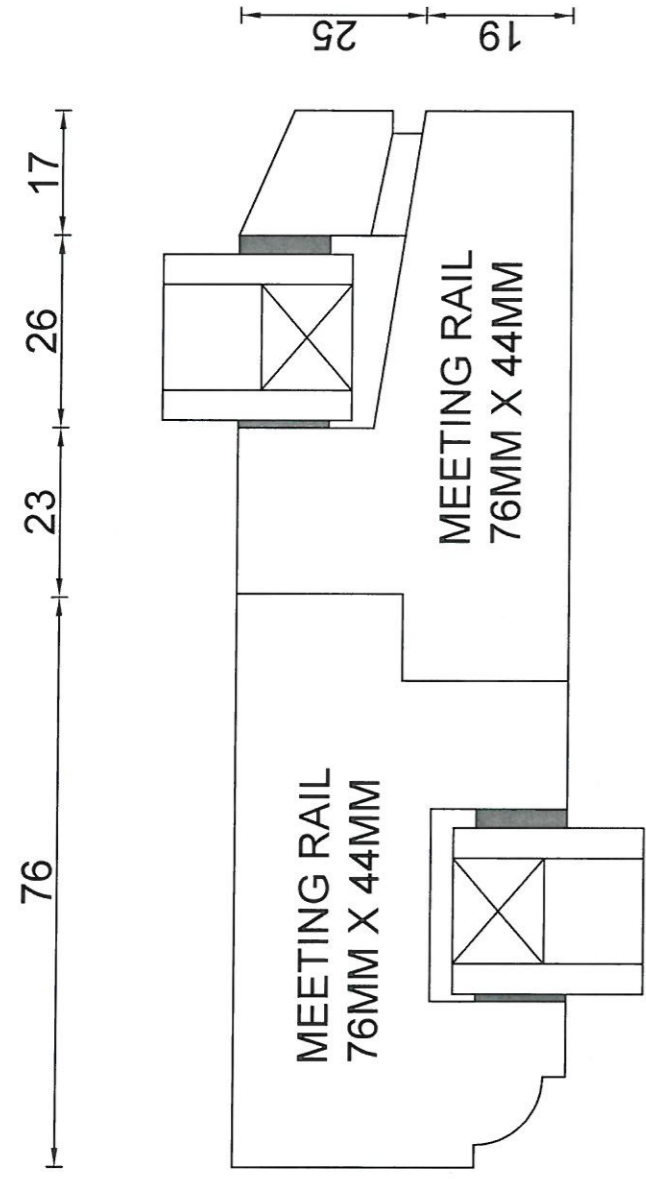

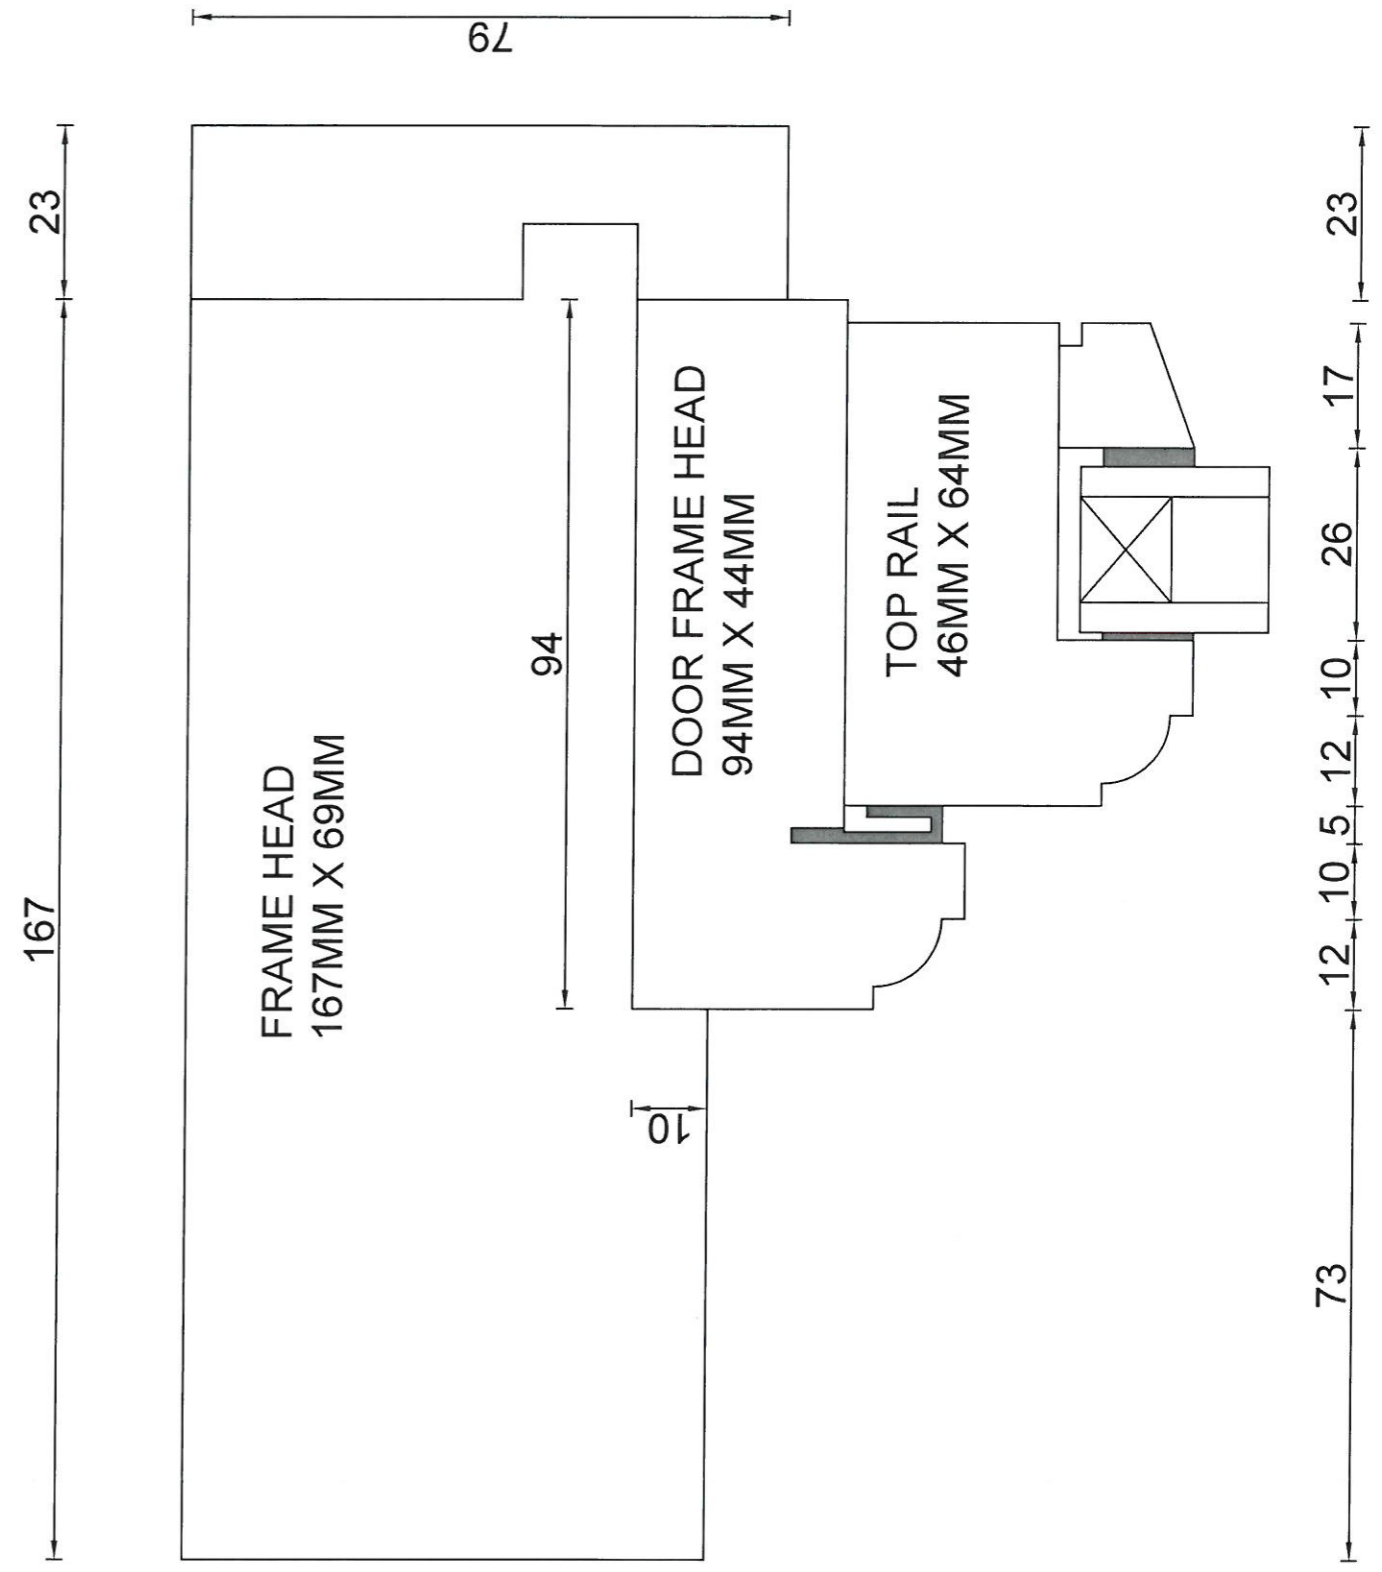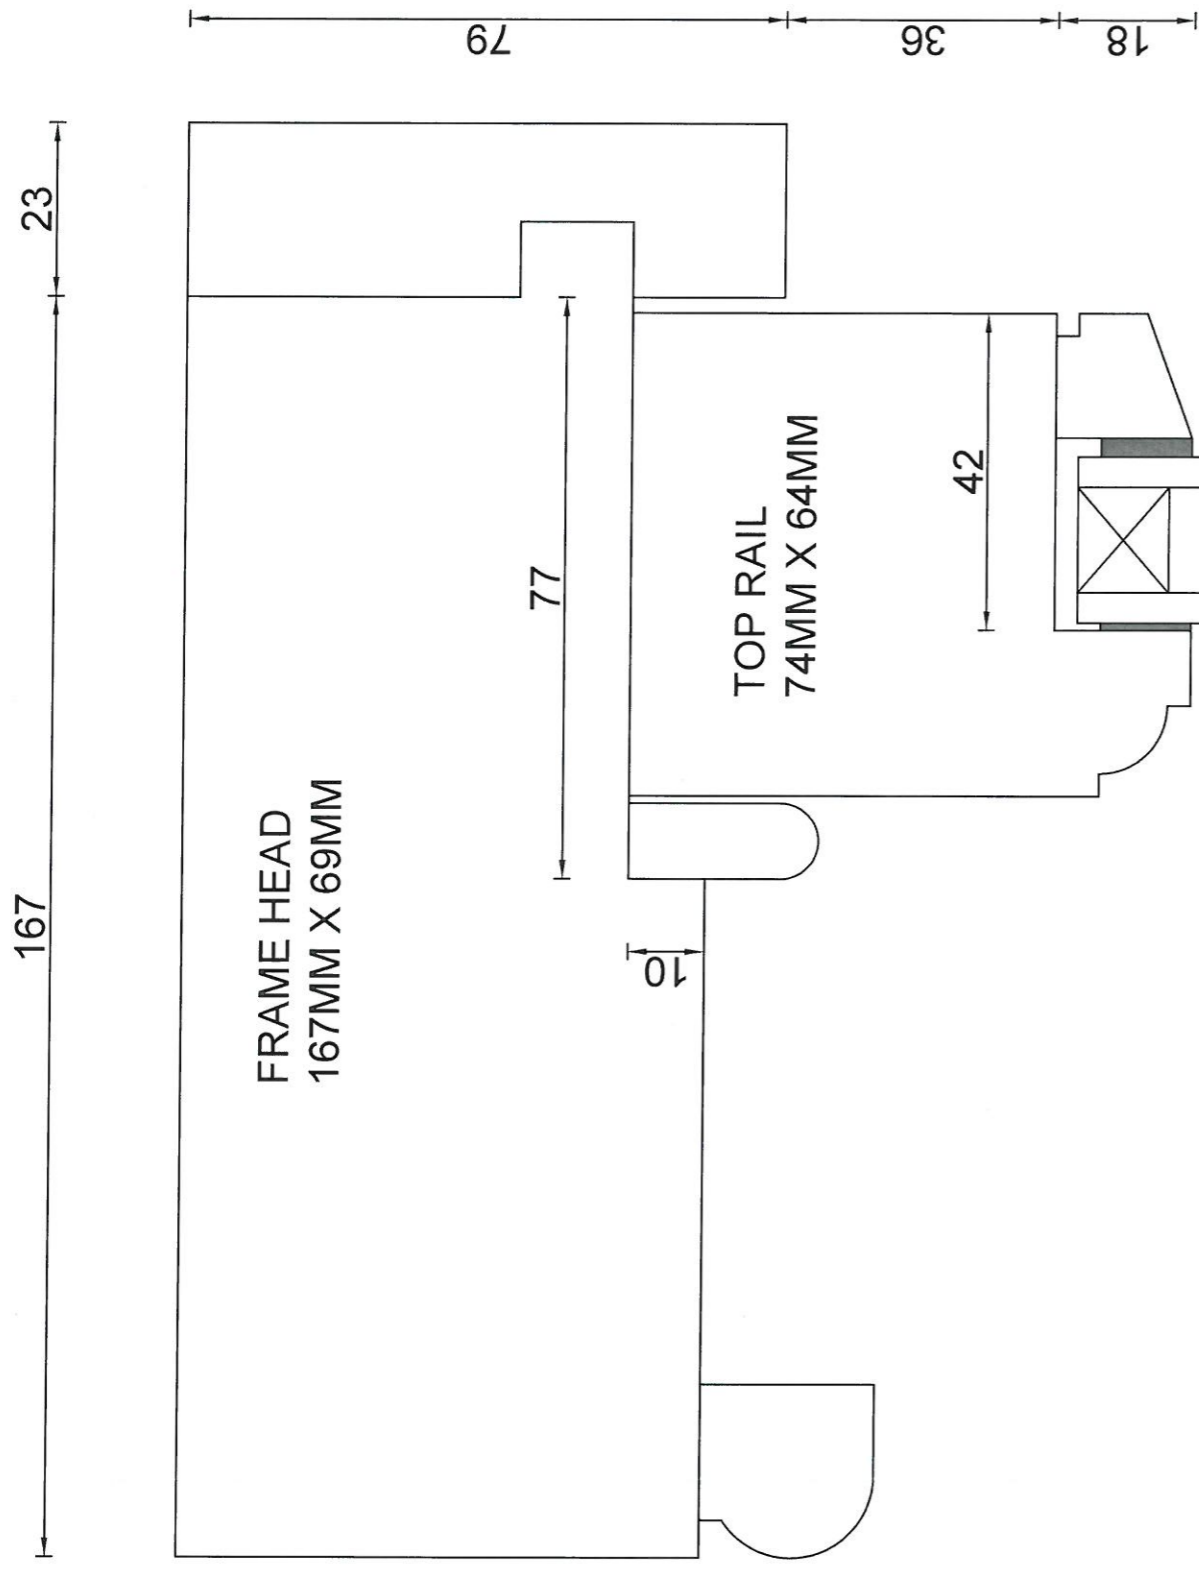

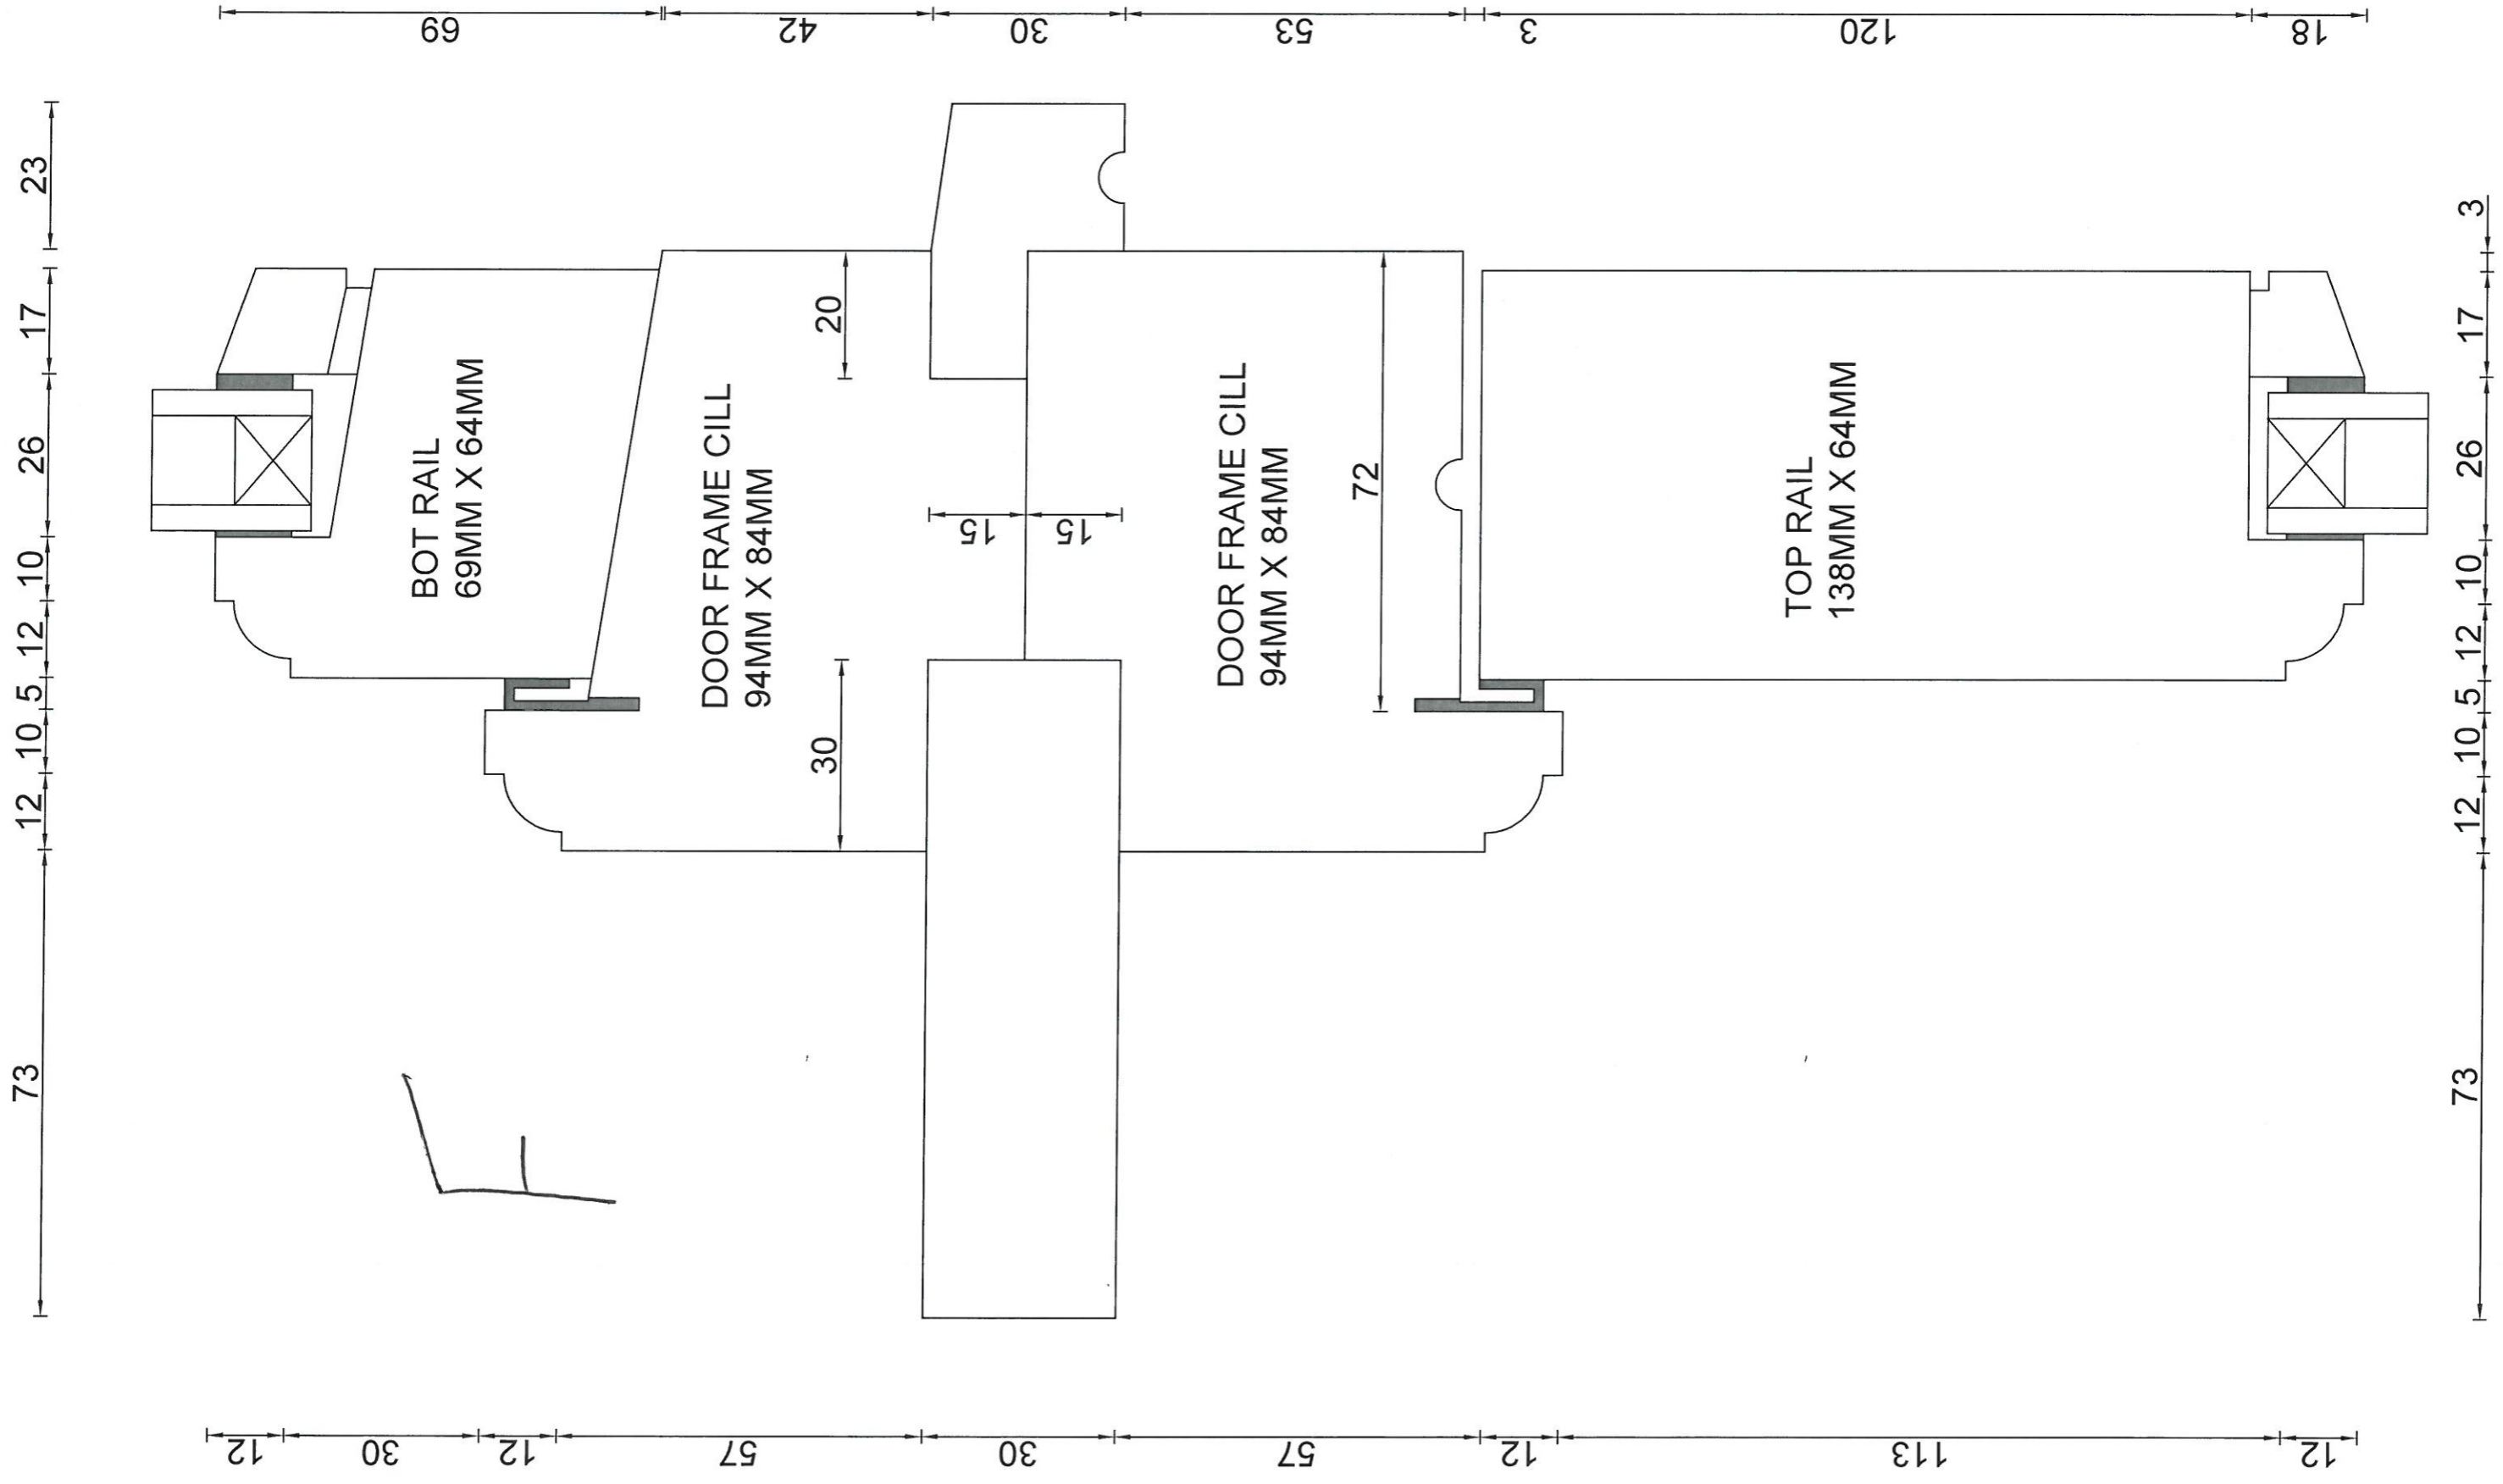

F



3



G

