


Equipment Schedule		
BOH Area - Beverage Dispense		
Item #	Quantity	Description
B1.0	3	Upright Drinks Fridge
B2.0	1	Cocktail Station
B3.0	1	Work Table c/w Sink Bowl
B3.1	1	Mixer Tap
B4.0	1	Triple Flavour Slush Machine
B5.0	1	Timber Wall Mounted Shelf
B6.0	1	Timber Wall Mounted Shelf
B7.0	1	Work Table c/w Void Section
B8.0	1	Under-counter Glass Washer
B9.0	3	60L Waste Bin
B10.0	1	Timber Wall Mounted Shelf
B11.0	1	Work Table c/w Basket Storage
B12.0	0	Item Omitted
B13.0	1	Post Mix Machine (Existing)
B14.0	2	T - Bar (Existing)
B15.0	1	Hand Pull (Existing)
B16.0	1	Pass Over Bar Top
B17.0	1	Work Table c/w Void Section
B18.0	1	Till (By Others)

1 Plan: Kitchen and Support Areas
Scale 1:33.33

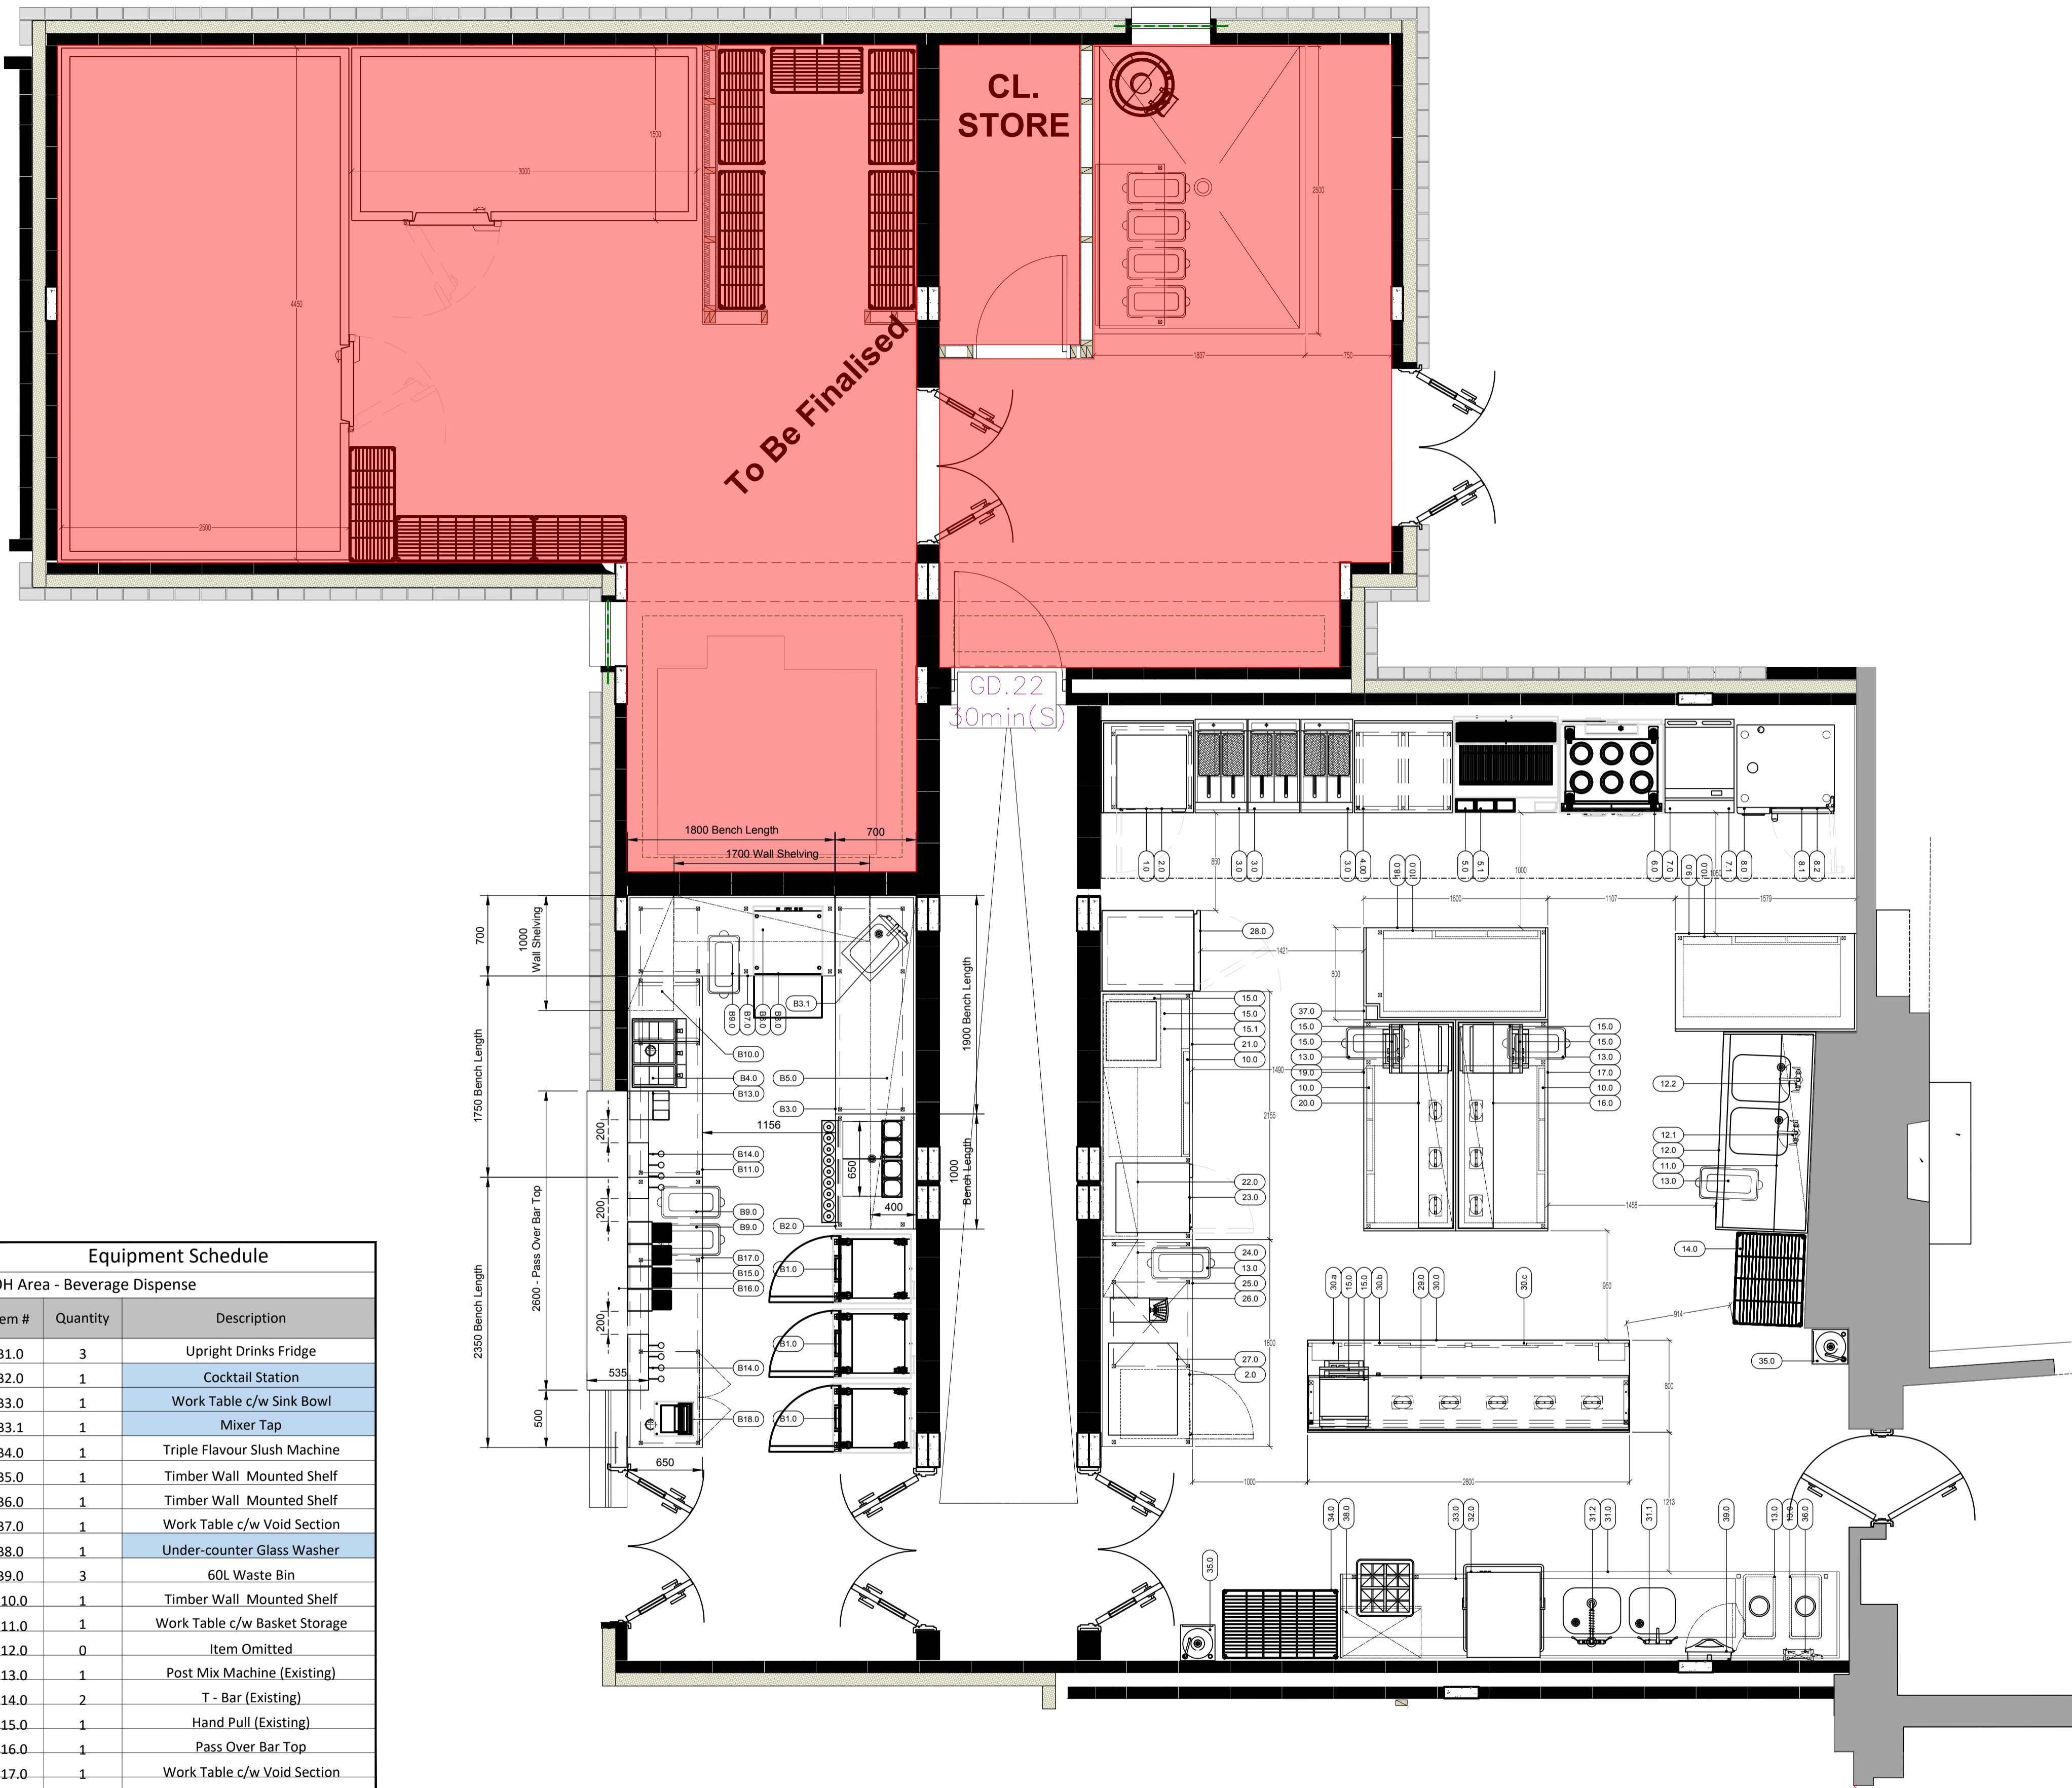

Equipment Schedule		
BOH Area - Kitchen		
Item #	Quantity	Description
1.0	1	Work Table c/w Void Section
2.0	2	Single Door Under-counter Refrigerator
3.0	3	Deep Fat Fryer - Twin Pan
4.0	1	Work Table c/w GN Storage
5.0	1	Synergy Grill
5.1	1	Equipment Stand
6.0	1	Induction Range
7.0	1	Electric Griddle - Smooth
7.1	1	Equipment Stand
8.0	1	x6 Grid Combination Oven
8.1	1	x10 Grid Combination Oven
8.2	1	Equipment Stand
9.0	1	Work Table c/w Void Section
10.0	5	x2 Door Under-counter Refrigerator
11.0	1	Wall Mounted Shelf
12.0	1	Pot Wash Sink
12.1	1	Mixer Tap
12.2	1	Mixer Tap
13.0	6	60L Waste Bin
14.0	1	x4 Tier Storage Racking
15.0	8	Microwave
16.0	1	Heated Gantry - Two Tier
17.0	1	Work Table c/w Void Section
18.0	1	Work Table c/w Void Section
19.0	1	Work Table c/w Void Section
20.0	1	Heated Gantry - Two Tier
21.0	1	Work Table c/w Void Section
22.0	1	Wall Mounted Shelf
23.0	1	Single Door Under-counter Freezer
24.0	1	Wall Mounted Shelf
25.0	1	Work Table c/w Void Section
26.0	1	Hot Water Boiler
27.0	1	Coffee Machine (By Others)
28.0	1	Single Door Upright Freezer
29.0	1	Heated Gantry - Two Tier
30.0	1	Pass Counter
30a	1	MCB Cupboard
30b	1	Hot Cupboard
30c	1	Hot Cupboard
31.0	1	Dishwasher Inlet Tabling
31.1	1	Pre-Rinse Spray Arm (High)
31.2	1	Mixer Tap
32.0	1	Dishwasher - Pass-Through Type
33.0	1	Dishwasher Outlet Table
34.0	1	x4 Tier Drying Racking
35.0	2	Wall Mounted Hand Wash Basin
36.0	1	Fly Killer
37.0	1	Power Pole - Island Equipment
38.0	1	Basket Sorting Rack

General Notes

- THE DRAWING IS THE COPYRIGHT OF THE CLIENT. NO UNAUTHORIZED USE OR REPRODUCTION IS PERMITTED WITHOUT PRIOR AUTHORIZATION.
- THIS DRAWING IS NOT TO BE SCALED.
- ALL DIMENSIONS ARE TO BE VERIFIED ON SITE.
- ALL DIMENSIONS ARE IN MILLIMETERS UNLESS OTHERWISE INDICATED.
- ALL LEVELS ARE IN METERS UNLESS OTHERWISE INDICATED.
- ANY DISCREPANCY IN THE DRAWING IS TO BE BROUGHT TO THE IMMEDIATE ATTENTION OF THE LINE TEAM.

AREA KEY

Area to be developed

No.	Revision/Issue	Int	Date
05	Omitted ice-machine, added slush machine and increased pass hatch.	NA	13/09/23
04	Proposed beverage dispense drafted	NA	31/08/23
03	Kitchen elevations added	NA	24/08/23

Client:

The Stanley Arms

i-line counters limited

V12 Unit A | Merlin Business Park
Ringtail Road
Burscough Industrial Estate,
Burscough
L40 8JY


t. 01695 338 339
e. info@i-linecounters.co.uk
w. www.i-linecounters.co.uk

Project Name:

THE STANLEY ARMS

Location: Aughton
Floor Level: Ground Floor
Proposed General Arrangement Layout

Project Number 4222-ILC-V1-GF-DR-Y-	Sheet
Date 11/09/2023	0100
Scale 1:33.33 @ A1	

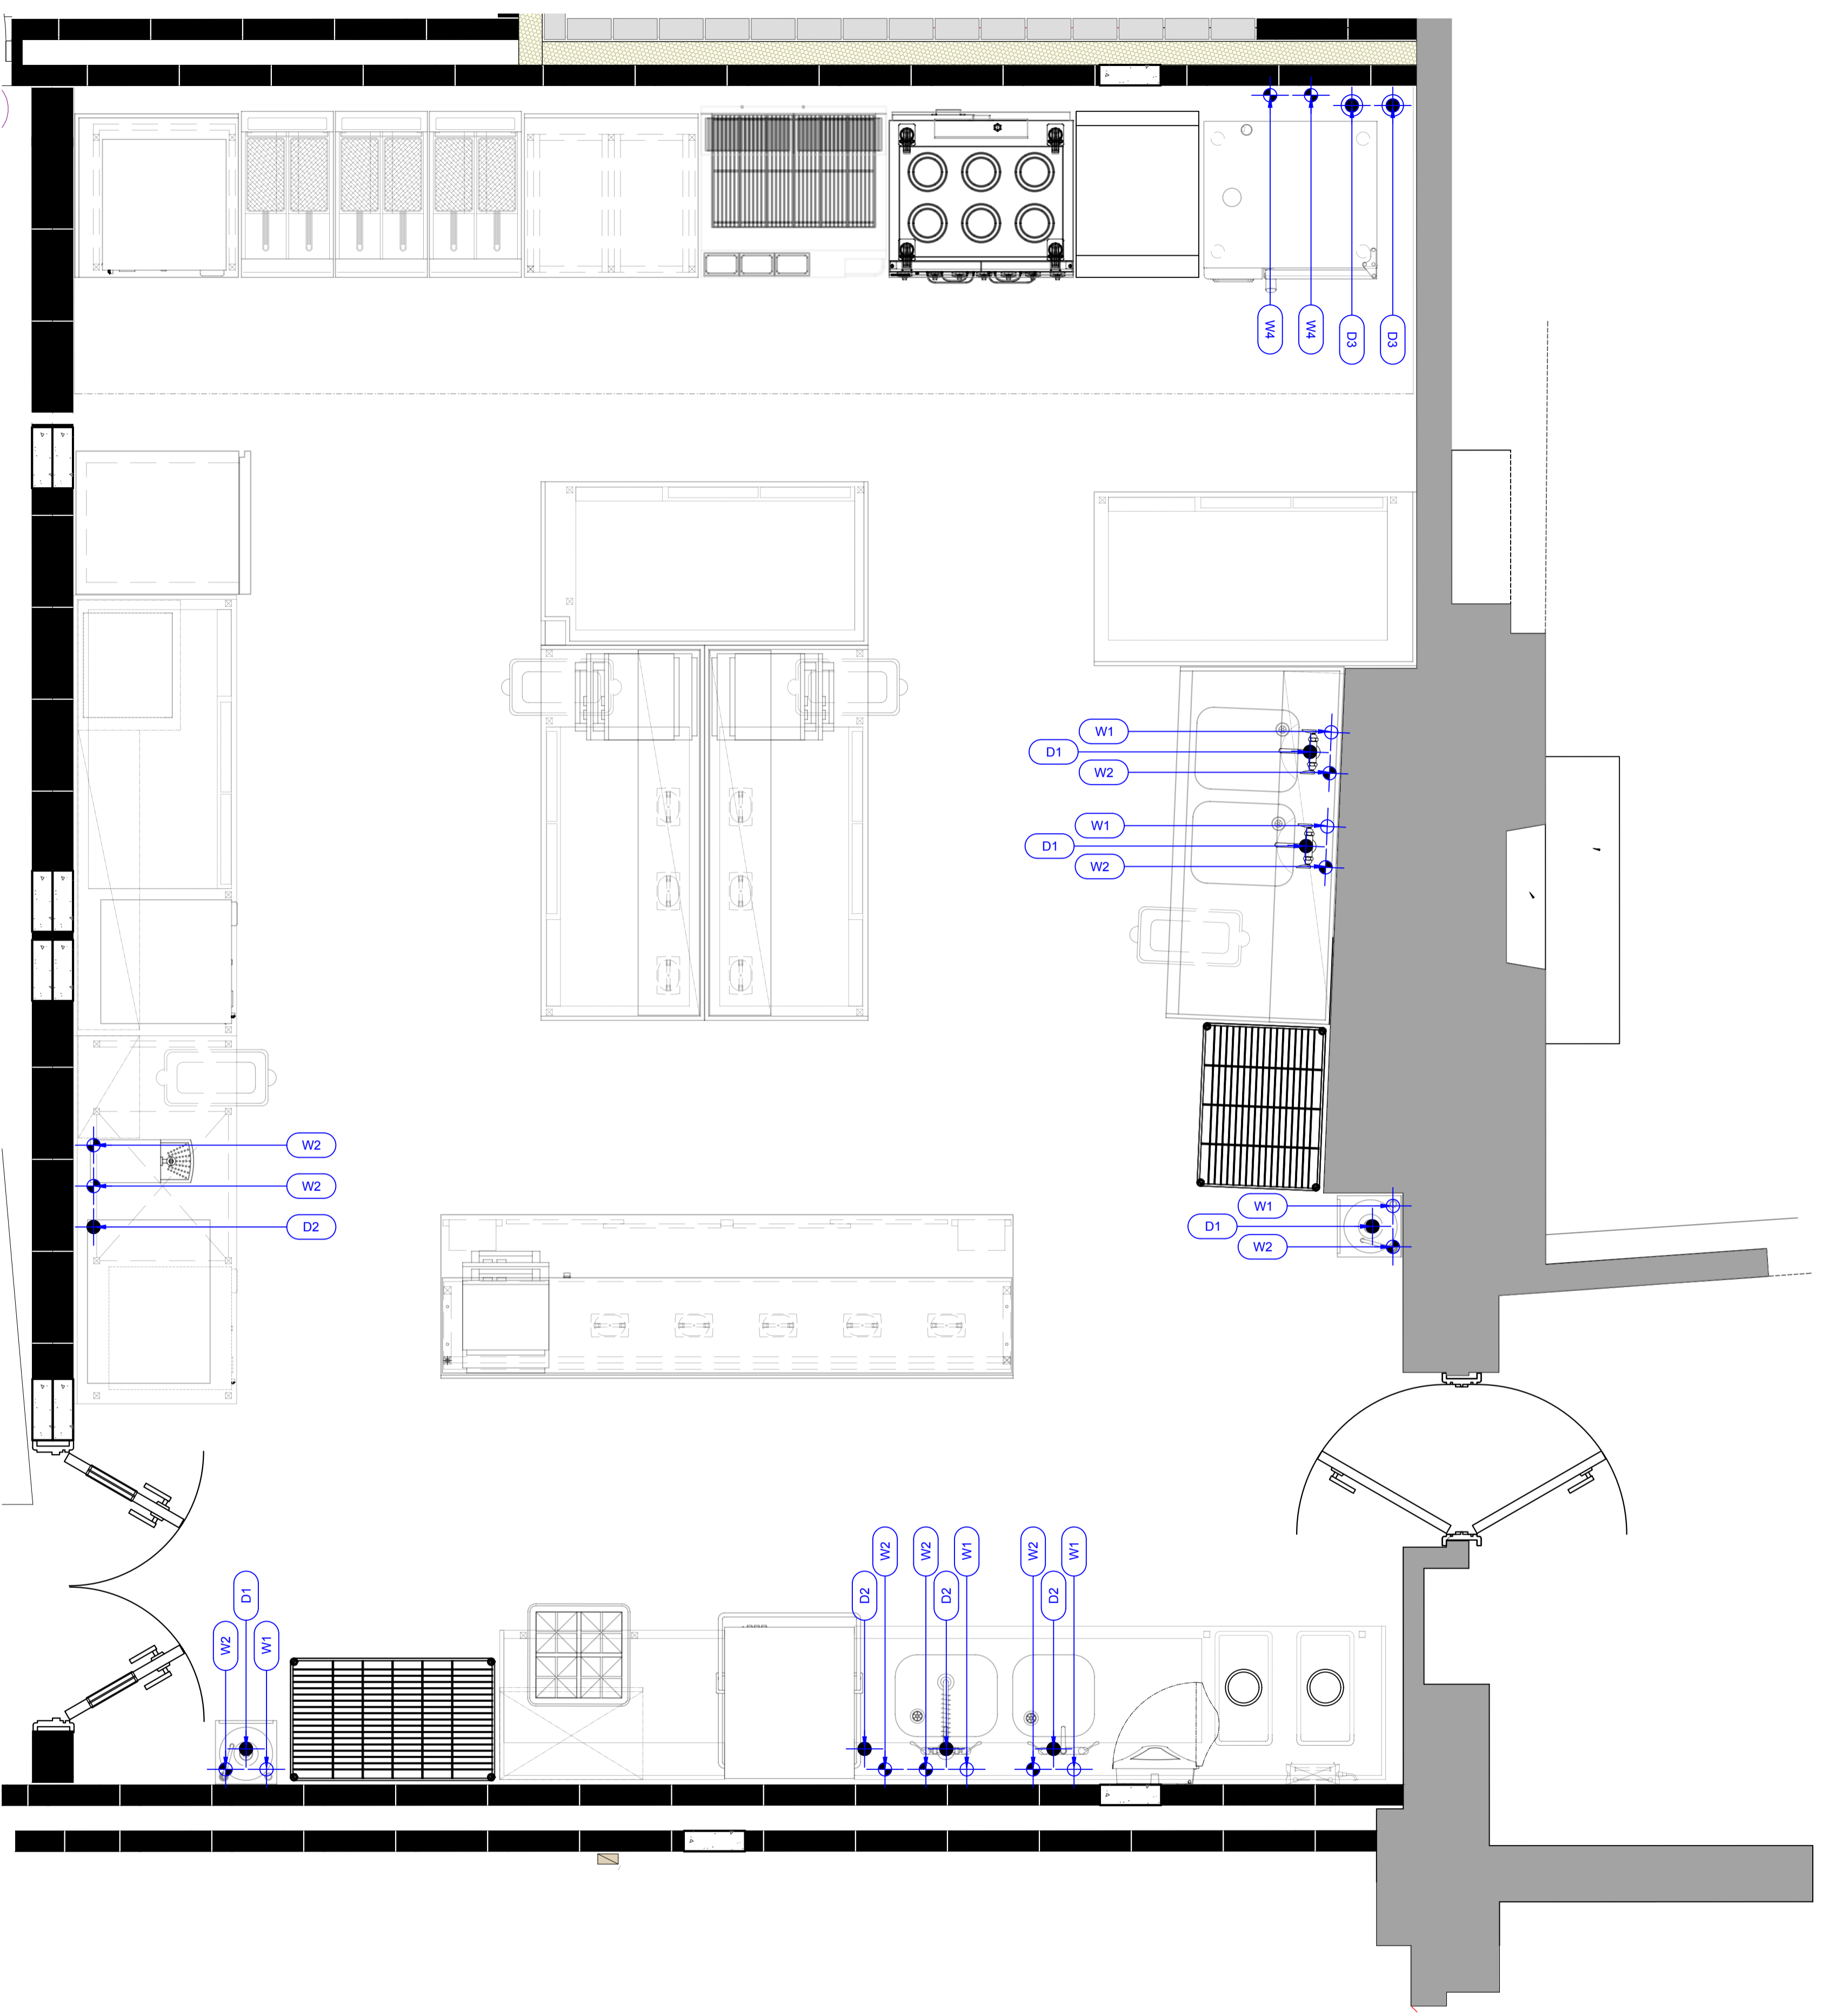

Equipment Schedule		Water & Waste Services Schedule							
Item #	Quantity	Description	15mm HOT Feed	15mm COLD Feed	22mm HOT Feed	22mm COLD Feed	1 1/4" Waste	1 1/2" Waste	Turdish
1.0	1	Work Table c/w Vaid Section							
2.0	2	Single Door Under-counter Refrigerator							
3.0	3	Deep Fat Fryer - Twin Pan							
4.0	1	Work Table c/w Oil Storage							
5.0	1	Synergy Grill							
5.1	1	Equipment Stand							
6.0	1	Induction Range							
7.0	1	Electric Griddle - Smooth							
7.1	1	Equipment Stand							
8.0	1	48 Grid Combination Oven							D3
8.1	1	48 Grid Combination Oven							D3
8.2	1	Equipment Stand							
9.0	1	Work Table c/w Vaid Section							
10.0	5	A2 Door Under-counter Refrigerator							
11.0	1	Wall Mounted Shelf							
12.0	1	Put Wash Sink							D2
12.1	1	Mixer Tap	W1	W2					
12.2	1	Mixer Tap	W1	W2					
13.0	6	60L Waste Bin							
14.0	1	#4 Tier Storage Racking							
15.0	8	Microwave							
16.0	1	Heated Gantry - Two Tier							
17.0	1	Work Table c/w Vaid Section							
18.0	1	Work Table c/w Vaid Section							
19.0	1	Work Table c/w Vaid Section							
20.0	1	Heated Gantry - Two Tier							
21.0	1	Work Table c/w Vaid Section							
22.0	1	Wall Mounted Shelf							
23.0	1	Single Door Under-counter Freezer							
24.0	1	Wall Mounted Shelf							
25.0	1	Work Table c/w Vaid Section							
26.0	1	Hot Water Boiler		W2					
27.0	1	Coffee Machine (by Others)		W2					D2
28.0	1	Single Door Single Freezer							
29.0	1	Heated Gantry - Two Tier							
30.0	1	Pass Counter							
30a	1	MFC Cupboard							
30b	1	Hot Cupboard							
30c	1	Hot Cupboard							
31.0	1	Dishwasher Hot Tabling							
31.1	1	Mixer Tap	W1	W2					
31.2	1	Mixer Tap	W1	W2					
32.0	1	Dishwasher Pass Through Tap							D2
33.0	1	Dishwasher Outlet Table							
34.0	1	#4 Tier Storage Racking							
35.0	2	Wall Mounted Hand Wash Basin	W1	W2					D1
36.0	1	Fry Kettle							
37.0	1	Power Filter - raised equipment							
38.0	1	Basket Spring Rack							
39.0	1	Grease Trapping PAK							

P Plan: Kitchen Area
Scale 1:20

General Notes

THE DRAWING IS THE COPYRIGHT OF THE CLIENT. NO UNAUTHORIZED USE OR REPRODUCTION IS PERMITTED WITHOUT PRIOR AUTHORIZATION.

- THIS DRAWING IS NOT TO BE SCALED.

- ALL DIMENSIONS ARE TO BE VERIFIED ON SITE.

- ALL DIMENSIONS ARE IN MILLIMETERS UNLESS OTHERWISE INDICATED.

- ALL LEVELS ARE IN METERS UNLESS OTHERWISE INDICATED.

- ANY DISCREPANCY IN THE DRAWING IS TO BE BROUGHT TO THE IMMEDIATE ATTENTION OF THE CLIENT.

Services Symbol Key

Plan Symbol	Symbol Description	Elevation Symbol
	COLD WATER SUPPLY	
	HOT WATER SUPPLY	
	WASTE POINT (Stub)	
	TUNDISH WASTE POINT	

water information

#W	Connection Type	Connection Size	Connection Height
W1	HOT WATER	15mm	9450mm
W2	COLD WATER	15mm	9450mm
W3	HOT WATER	22mm	9450mm
W4	COLD WATER	22mm	9450mm

drainage information

#D	Connection Type	Connection Size	Connection Height
D1	STUB STACK	38mm	Minimum 0960 mm Add Gradient
D2	STUB STACK	50mm	Minimum 0960 mm Add Gradient
D3	TUNDISH	50mm	Minimum 0960 mm Add Gradient
D4	SOIL STACK	100mm	Minimum 0960 mm Add Gradient

05	Omitted ice-machine, added slush machine and increased pass hatch.	NA	13/09/23
04	Proposed beverage dispense drafted	NA	31/08/23
03	Kitchen elevations added	NA	24/08/23
No.	Revision/Issue	Int	Date

Client:

The Stanley Arms

i-line counters limited
V12 Unit A | Merlin Business Park
Ringtail Road
Burscough Industrial Estate,
Burscough
L40 8TV


t. 01695 338 339
e. info@i-linecounters.co.uk
w. www.i-linecounters.co.uk

Project Name:

THE STANLEY ARMS

Location: Aughton
Floor Level: Ground Floor
Proposed Kitchen Water & Waste Services

Project Number 4222-ILC-V1-GF-DR-Y-	Sheet 0300
Date 11/09/2023	
Scale 1:20 @ A1	

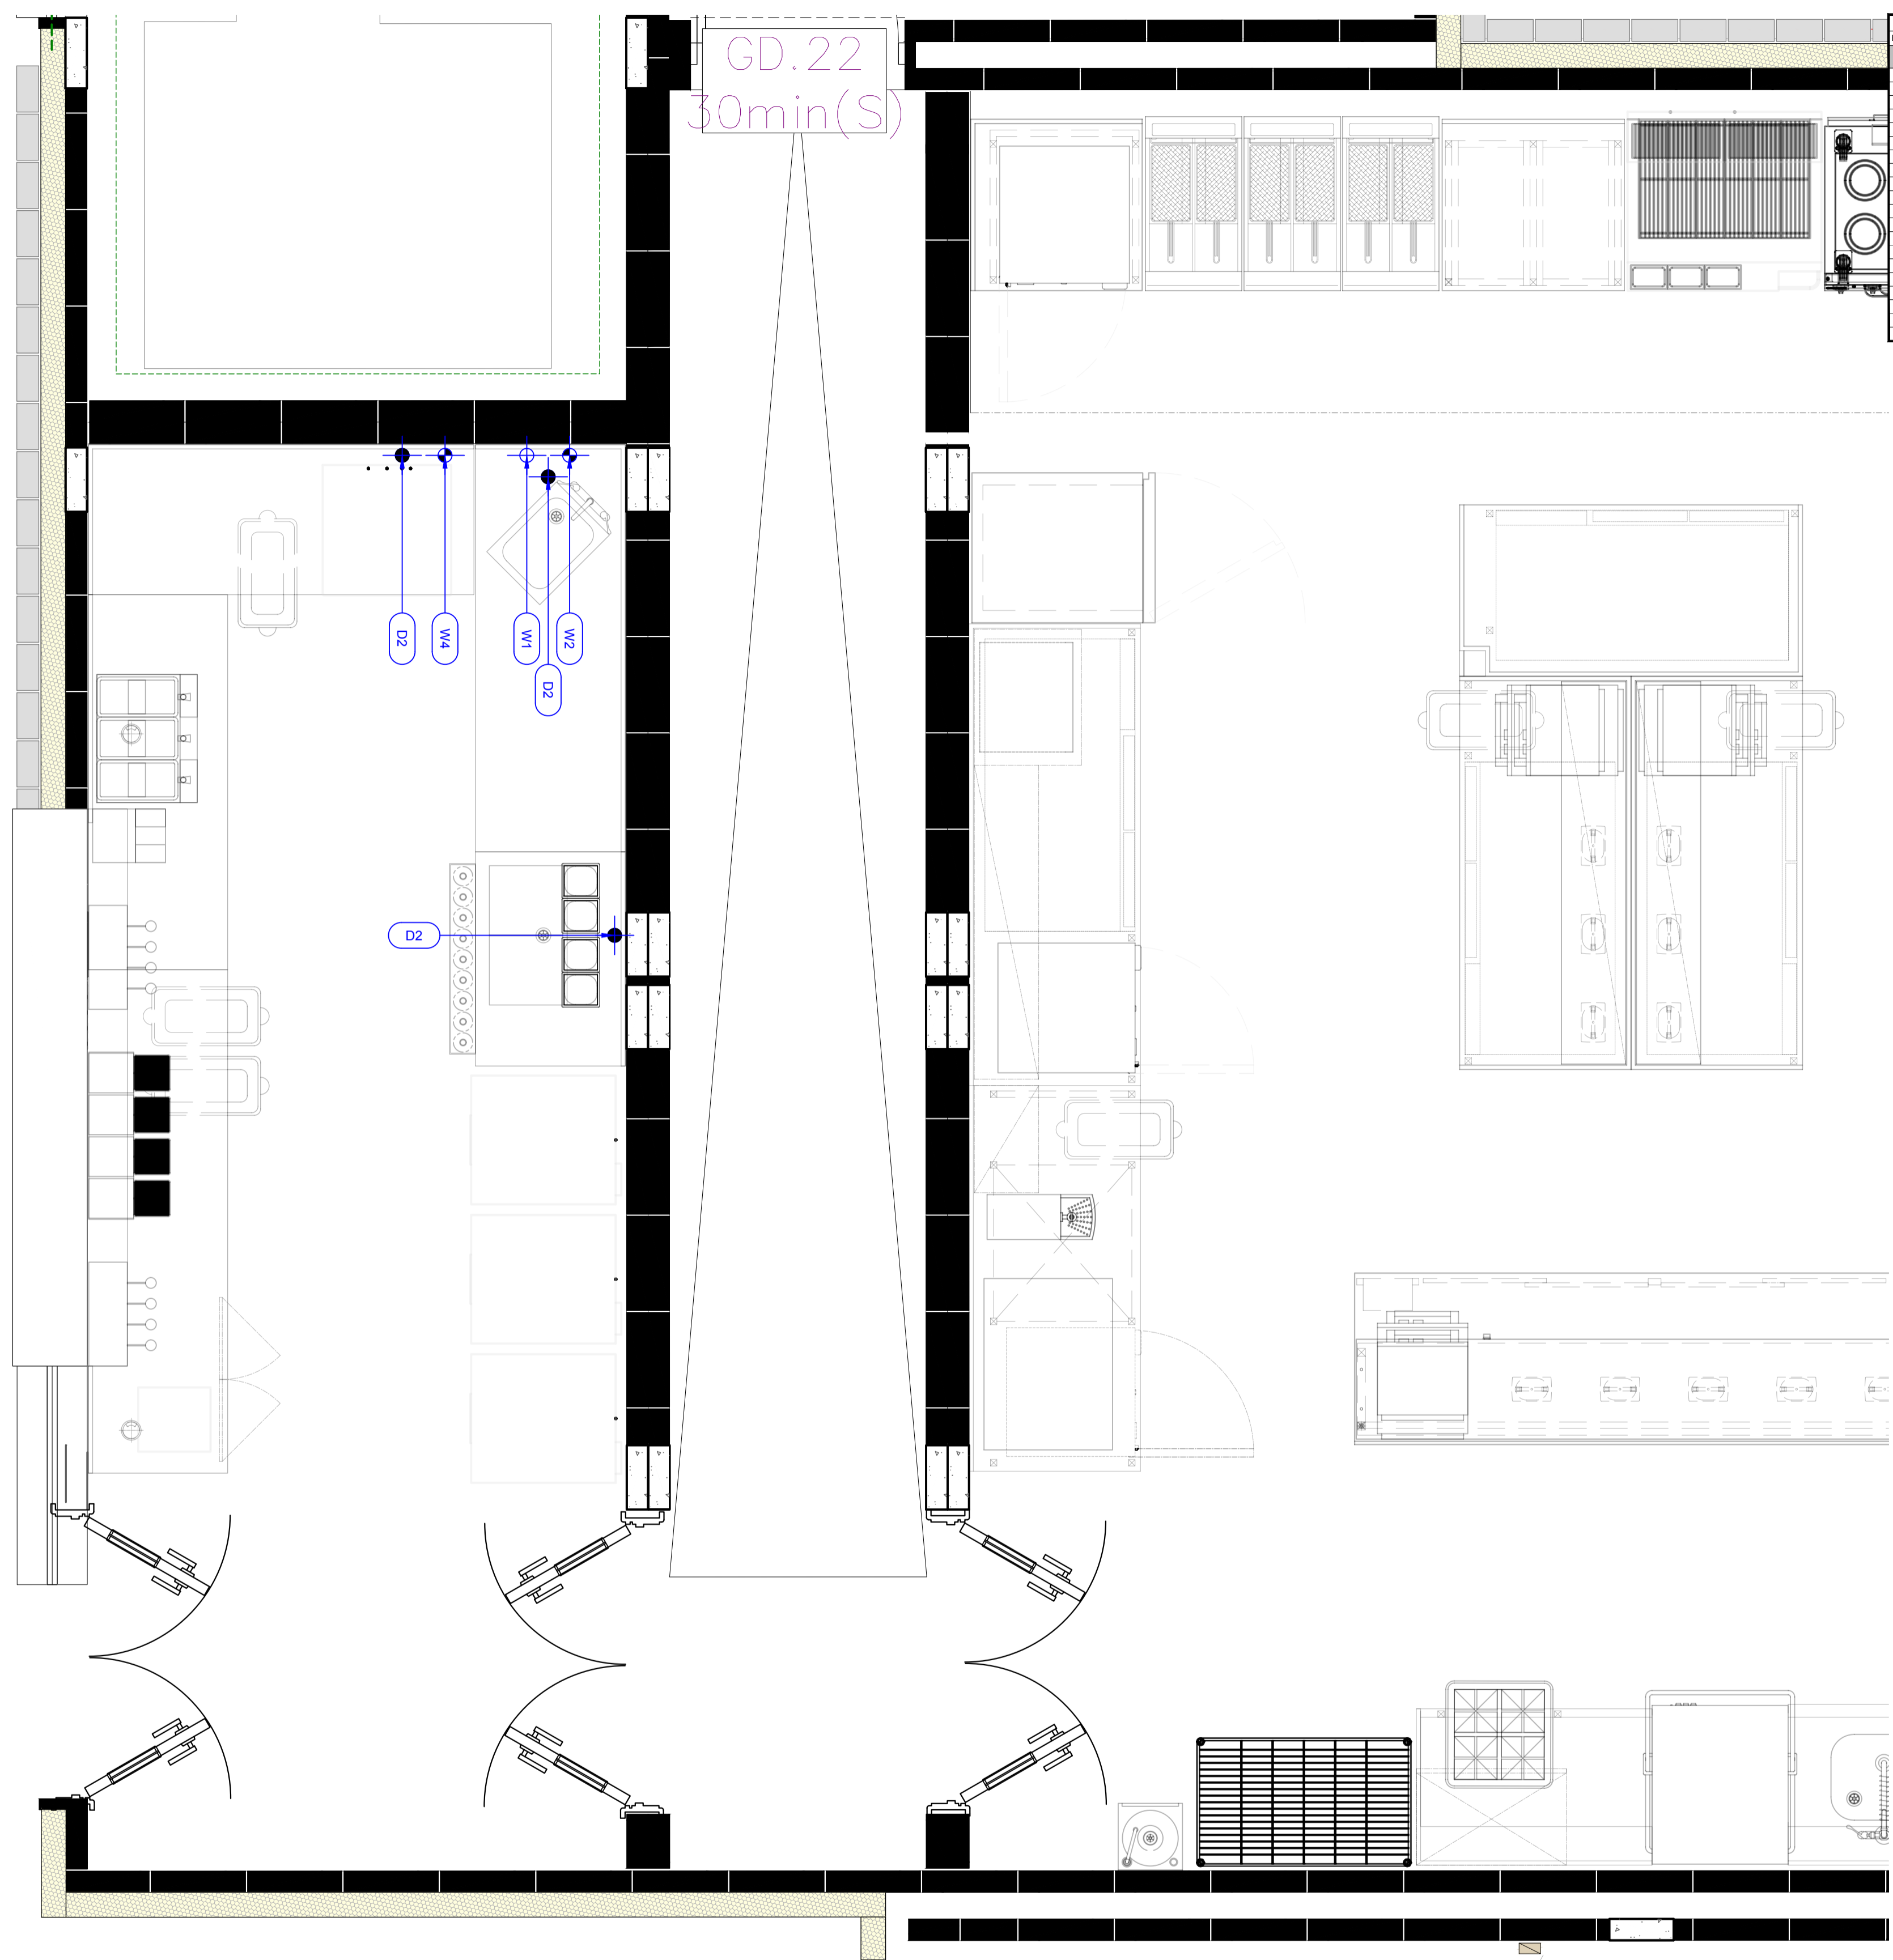

Equipment Schedule		Water & Waste Services Schedule						
Item #	Quantity	Description	W1	W2	W3	W4	D2	D3
B0H Area - Beverage Dispense								
B1.0	3	Upright Drinks Fridge						
B2.0	1	Cocktail Station					D2	
B3.0	1	Work Table c/w Sink Bowl					D2	
B3.1	1	Mixer Tap	W1	W2				
B4.0	1	Triple Flavour Slush Machine						
B5.0	1	Timber Wall Mounted Shelf						
B6.0	1	Timber Wall Mounted Shelf						
B7.0	1	Work Table c/w Void Section						
B8.0	1	Under counter Glass Washer				W4	D2	
B9.0	3	6Lk Waste Bin						
B10.0	1	Timber Wall Mounted Shelf						
B11.0	1	Work Table c/w Basket Storage						
B12.0	0	Item Omitted						
B13.0	1	Foot Mx Machine (Existing)						
B14.0	2	T - Bar (Existing)						
B15.0	1	Hand Pail (Existing)						
B16.0	1	Fast Over Bar Top						
B17.0	1	Work Table c/w Void Section						
B18.0	1	Till (w/ Others)						

General Notes

THIS DRAWING IS THE COPYRIGHT OF THE CLIENT. NO UNAUTHORIZED USE OR REPRODUCTION IS PERMITTED WITHOUT PRIOR AUTHORIZATION.

THIS DRAWING IS NOT TO BE SCALED.

ALL DIMENSIONS ARE TO BE VERIFIED ON SITE.

ALL DIMENSIONS ARE IN MILLIMETERS UNLESS OTHERWISE INDICATED.

ALL LEVELS ARE IN METERS UNLESS OTHERWISE INDICATED.

ANY DISCREPANCY IN THE DRAWING IS TO BE BROUGHT TO THE IMMEDIATE ATTENTION OF THE LINE TEAM.

Services Symbol Key

Plan Symbol	Symbol Description	Elevation Symbol
	COLD WATER SUPPLY	
	HOT WATER SUPPLY	
	WASTE POINT (Stub)	
	TUNDISH WASTE POINT	

water information

#W	Connection Type	Connection Size	Connection Height
W1	HOT WATER	15mm	9450mm
W2	COLD WATER	15mm	9400mm
W3	HOT WATER	22mm	9450mm
W4	COLD WATER	22mm	9400mm

drainage information

#D	Connection Type	Connection Size	Connection Height
D1	STUB STACK	38mm	Minimum 0060 mm Add Gradient
D2	STUB STACK	50mm	Minimum 0060 mm Add Gradient
D3	TUNDISH	50mm	Minimum 0060 mm Add Gradient
D4	SOIL STACK	100mm	Minimum 0060 mm Add Gradient

No.	Revision/Issue	Int	Date
05	Beverage dispense services added	NA	13/09/23
04	Proposed beverage dispense drafted	NA	31/08/23

Client:

The Stanley Arms

i-line counters limited
 V12 Unit A | Merlin Business Park
 Ringtail Road
 Burscough Industrial Estate,
 Burscough
 L40 8TV


t. 01695 338 339
 e. info@i-linecounters.co.uk
 w. www.i-linecounters.co.uk



Project Name:
THE STANLEY ARMS
 Location: Aughton
 Floor Level: Ground Floor
 Proposed BAR Water & Waste Services

Project Number 4222-ILC-V1-GF-DR-Y-	Sheet 0301
Date 11/09/2023	
Scale 1:20 @ A1	

P Plan: Dispense Bar
 Scale 1:20

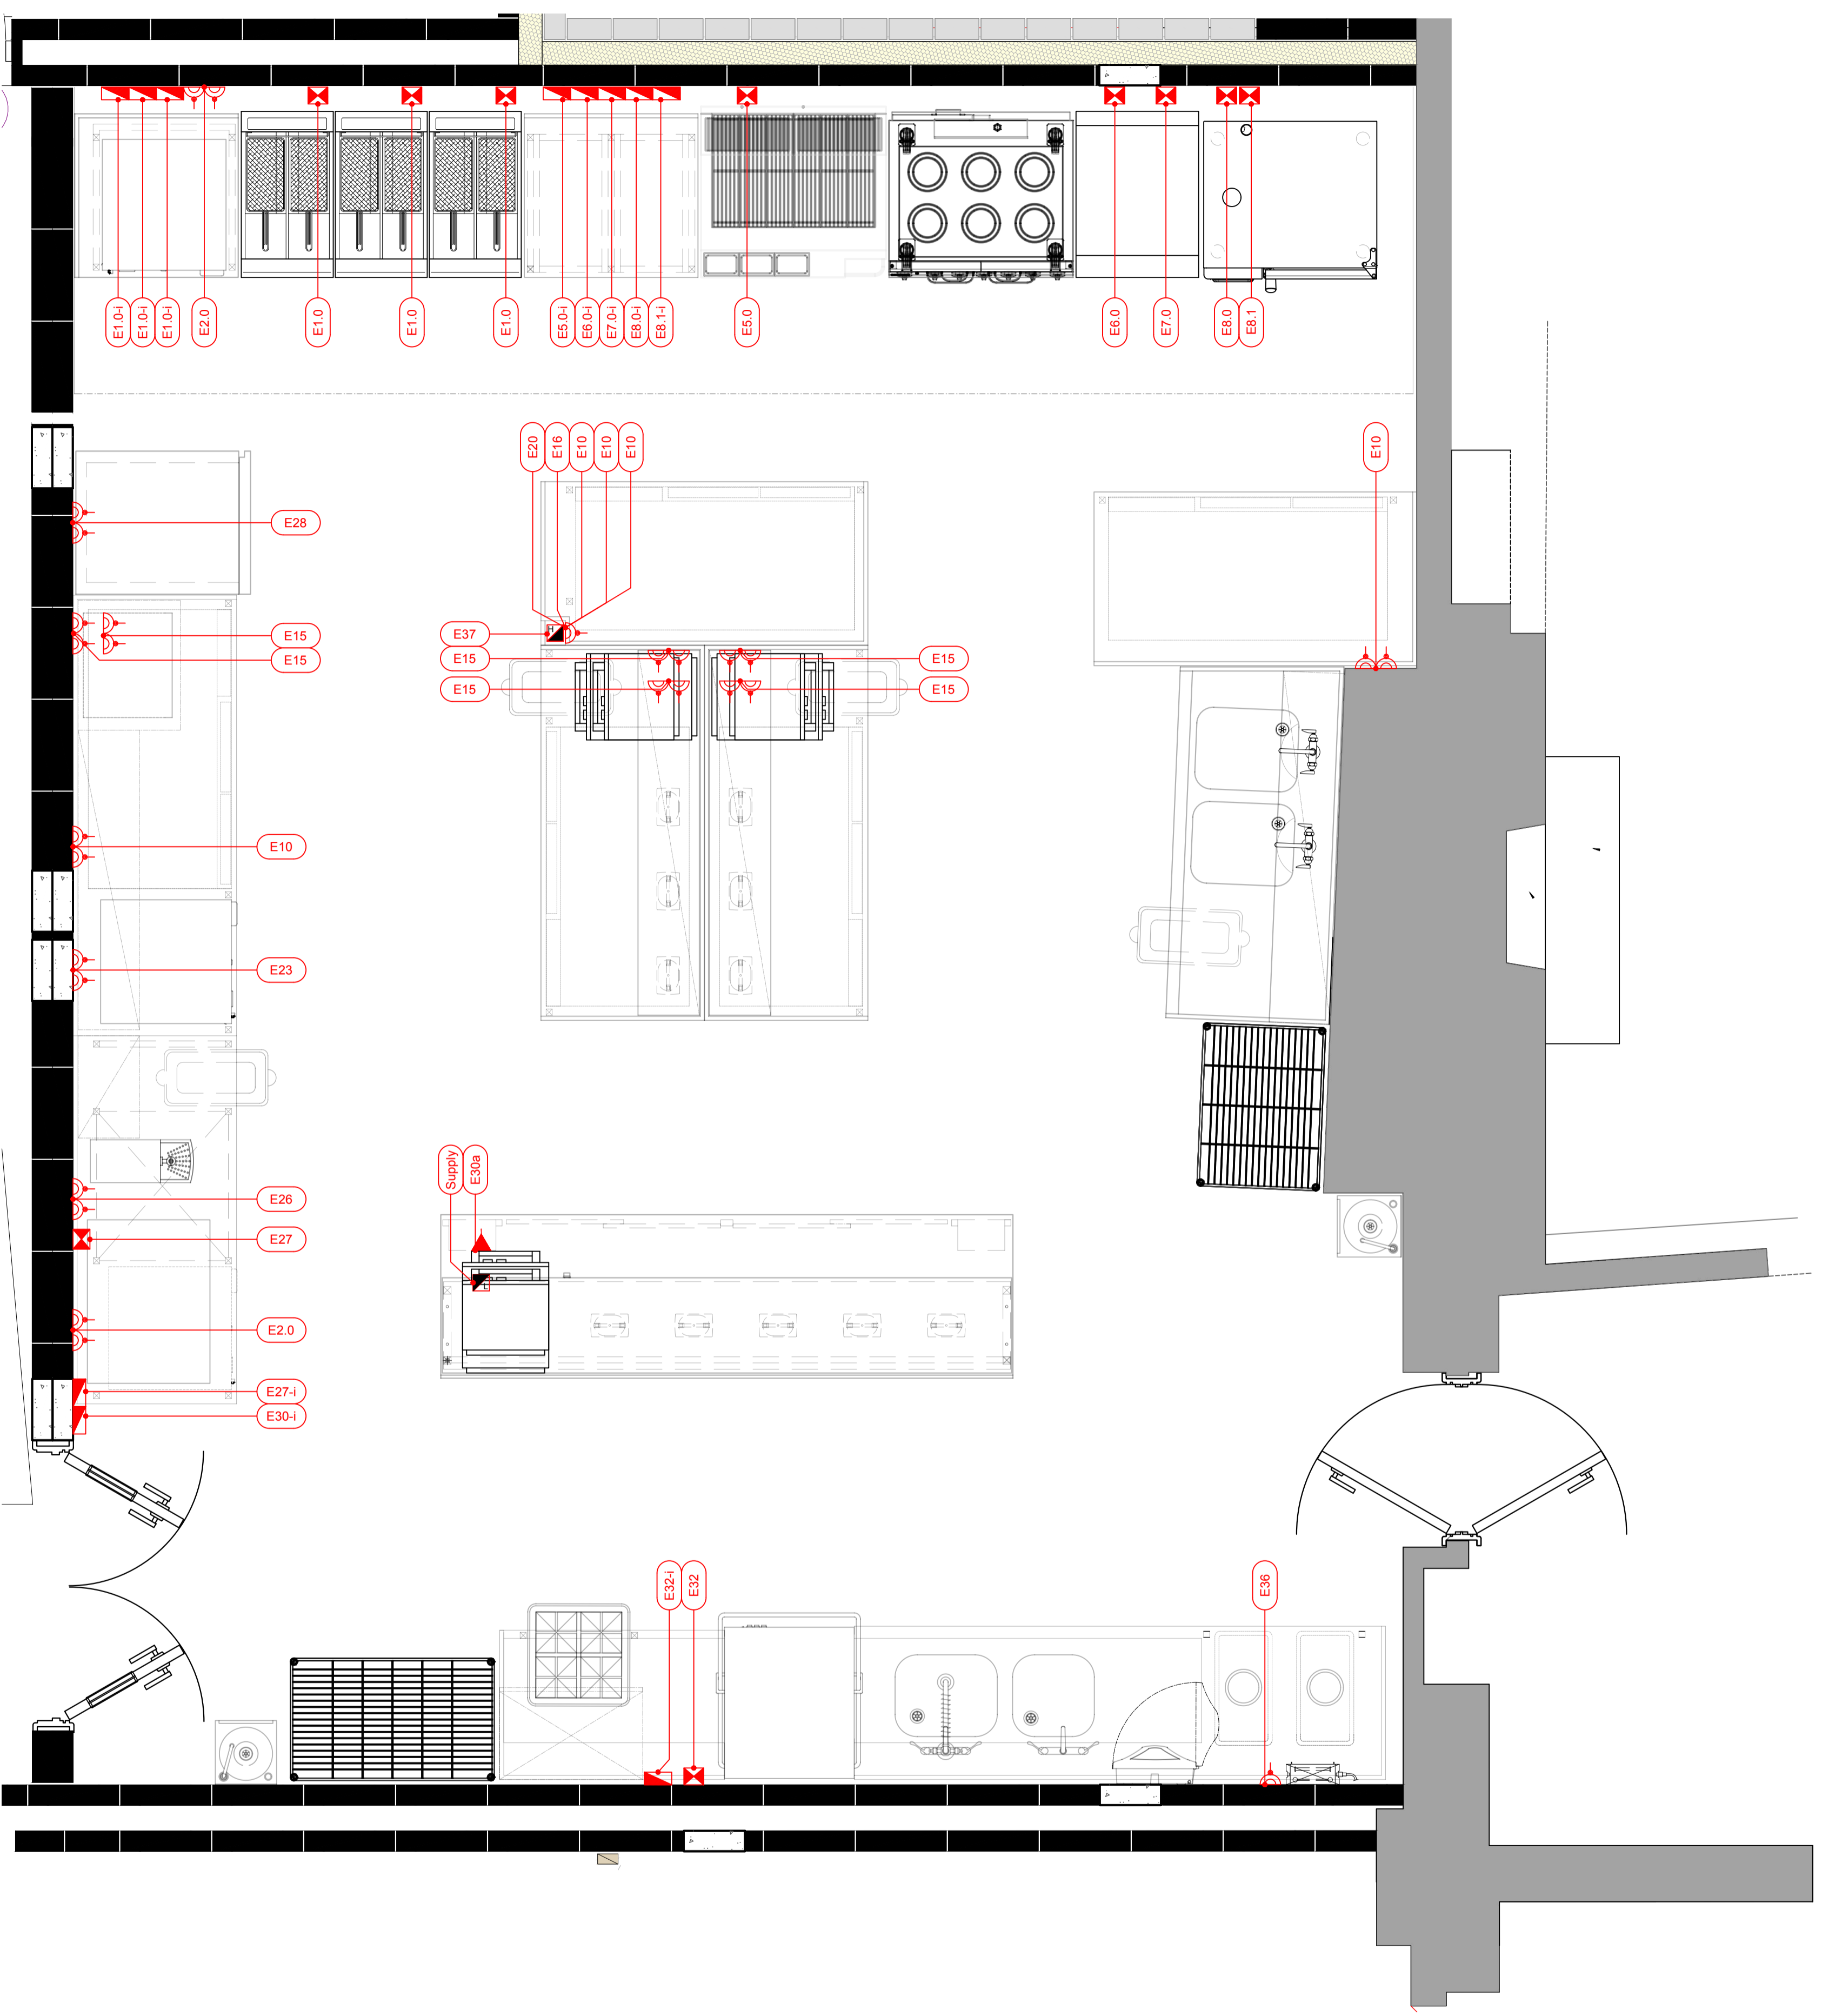

Equipment Schedule		Electrical Services Schedule							
Item #	Quantity	Description	Identifier	Outlet Type	Loadings (in kW)	Phase	Connection Height	Supply (AMP)	Isolator Switch
1.0	1	Work Table C/w Vase Section							
2.0	2	Single Door Under-counter Refrigerator	E2.0	Single S.S.O	0.15 kW	230V/1ph/50	0700 mm	13A	NO
3.0	3	Deep Fat Fryer - Twin Fry	E3.0	Hard Wired Unit	17 kW	415V/3ph/50	0700 mm	25A	YES @1500mm
4.0	1	Work Table C/w On Top Top							
5.0	1	Synthetic Grill	E5.0	Commando Socket	10 kW	415V/3ph/50	0550 mm	16A	YES @1500mm
5.1	1	Equipment Stand							
6.0	1	Induction Range	E6.0	Commando Socket	17.3 kW	415V/3ph/50	0750 mm	25A	YES @1500mm
7.0	1	Electric Griddle - Smooth	E7.0	Commando Socket	7.2 kW	230V/1ph/50	0550 mm	13A	YES @1500mm
7.1	1	Equipment Stand							
8.0	1	48 Grid Combination Oven	E8.0	Commando Socket	10.8 kW	415V/3ph/50	1100 mm	16A	YES @1500mm
8.1	1	48 Grid Combination Oven	E8.1	Commando Socket	10.8 kW	415V/3ph/50	0700 mm	13A	YES @1500mm
8.2	1	Equipment Stand							
9.0	1	Work Table C/w Vase Section							
10.0	5	12 Door Under-counter Refrigerator	E10.0	Twin S.S.O	0.2 kW	230V/1ph/50	0700 mm	13A	NO
11.0	1	Wall Mounted Shelf							
12.0	1	Put Wash Sink							
12.1	1	Mixer Tap							
12.2	1	Mixer Tap							
13.0	6	60L Waste Bin							
14.0	1	Mixer Tap							
15.0	8	Microwave	E15.0	Single S.S.O	1.8 kW	230V/1ph/50	1200 mm	13A	NO
16.0	1	Heated Gantry - Two Tier	E16.0	Single S.S.O	1.8 kW	230V/1ph/50	0700 mm	13A	NO
17.0	1	Work Table C/w Vase Section							
18.0	1	Work Table C/w Vase Section							
19.0	1	Work Table C/w Vase Section							
20.0	1	Heated Gantry - Two Tier	E20.0	Single S.S.O	1.8 kW	230V/1ph/50	0700 mm	13A	NO
21.0	1	Work Table C/w Vase Section							
22.0	1	Wall Mounted Shelf							
23.0	1	Single Door Under-counter Freezer	E23.0	Twin S.S.O	0.15 kW	230V/1ph/50	0700 mm	13A	NO
24.0	1	Wall Mounted Shelf							
25.0	1	Work Table C/w Vase Section							
26.0	1	Hot Water Boiler	E26.0	Twin S.S.O	3 kW	230V/1ph/50	1200 mm	13A	NO
27.0	1	Coffee Machine (by Others)	E27.0	Commando Socket	18C kW	415V/3ph/50	0700 mm	32A	YES @1500mm
28.0	1	Single Door Upright Freezer	E28.0	Twin S.S.O	0.3 kW	230V/1ph/50	0700 mm	13A	NO
29.0	1	Heated Gantry - Two Tier	E29.0	Hard Wired to DB 30.0	3 kW	230V/1ph/50	Supply from Item 30.0	NO	
30.0	1	Pass Counter	E30.0	Hard Wired to DB 30.0	Total Load: 30.0kW	415V/3ph/50	APPL 0.0 mm	32A	YES @1500mm
30.1	1	Mixer Cupboard	E30.1	30V Flex - Hard Wired		230V/1ph/50	Supply from Item 30.0	NO	
30.2	1	Hot Cupboard	E30.2	Hard Wired to DB 30.0	1.8 kW	230V/1ph/50	Supply from Item 30.0	NO	
30.3	1	Hot Cupboard	E30.3	Hard Wired to DB 30.0	1.8 kW	230V/1ph/50	Supply from Item 30.0	NO	
31.0	1	Dishwasher Hot Tapping							
31.1	1	Freezer Supply Terminals							
31.2	1	Mixer Tap							
32.0	1	Dishwasher Pass Through Tap	E32.0	Commando Socket	6.7 kW	230V/1ph/50	0700 mm	30A	YES @1500mm
33.0	1	Dishwasher Outlet Tap							
34.0	1	Mixer Tap							
35.0	2	Wall Mounted Hand Wash Basin							
36.0	1	Fryer	E36.0	Single S.S.O	0.1 kW	230V/1ph/50	2100 mm	5A	NO
37.0	1	Power Filter - Filter Equipment	E37.0	30V Flex - Hard Wired	1 kW equipment	230V/1ph/50	APPL 0.0 mm	13A	NO
38.0	1	Basket Spring Back							
39.0	1	Grease Trapping PRK	E-GPS	Twin S.S.O	3.0 kW	230V/1ph/50	Various	13A	NO

General Notes

THIS DRAWING IS THE COPYRIGHT OF THE CLIENT. NO UNAUTHORIZED USE OR REPRODUCTION IS PERMITTED WITHOUT PRIOR AUTHORIZATION.

THIS DRAWING IS NOT TO BE SCALED.

ALL DIMENSIONS ARE TO BE VERIFIED ON SITE.

ALL DIMENSIONS ARE IN MILLIMETERS UNLESS OTHERWISE INDICATED.

ALL LEVELS ARE IN METERS UNLESS OTHERWISE INDICATED.

ANY DISCREPANCY IN THE DRAWING IS TO BE BROUGHT TO THE IMMEDIATE ATTENTION OF THE CLIENT.

Services Symbol Key

Plan Symbol	Symbol Description	Elevation Symbol
	HIGH OR LOW INCOMING ELECTRICAL SUPPLY	
	ELECTRICAL CONNECTION	
	DATA CONNECTION	
	SWITCHED FUSED SPUR WITH OUTLET	
	ISOLATOR SWITCH	
	ELECTRICAL OUTLET	
	TWIN SOCKET OUTLET	
	SINGLE SOCKET OUTLET	

No.	Revision/Issue	Int	Date
05	Omitted ice-machine, added slush machine and increased pass hatch.	NA	13/09/23
04	Proposed beverage dispense drafted	NA	31/08/23
03	Kitchen elevations added	NA	24/08/23

Client:

The Stanley Arms

i-line counters limited
 V12 Unit A | Merlin Business Park
 Ringtail Road
 Burscough Industrial Estate,
 Burscough
 L40 8YJ

t. 01695 338 339
 e. info@i-linecounters.co.uk
 w. www.i-linecounters.co.uk


Project Name:

THE STANLEY ARMS

Location: Aughton
 Floor Level: Ground Floor
 Proposed Kitchen Electrical Services

Project Number 4222-ILC-V1-GF-DR-Y-	Sheet 0400
Date 11/09/2023	
Scale 1:20 @ A1	

P Plan: Kitchen Area
 Scale 1:20

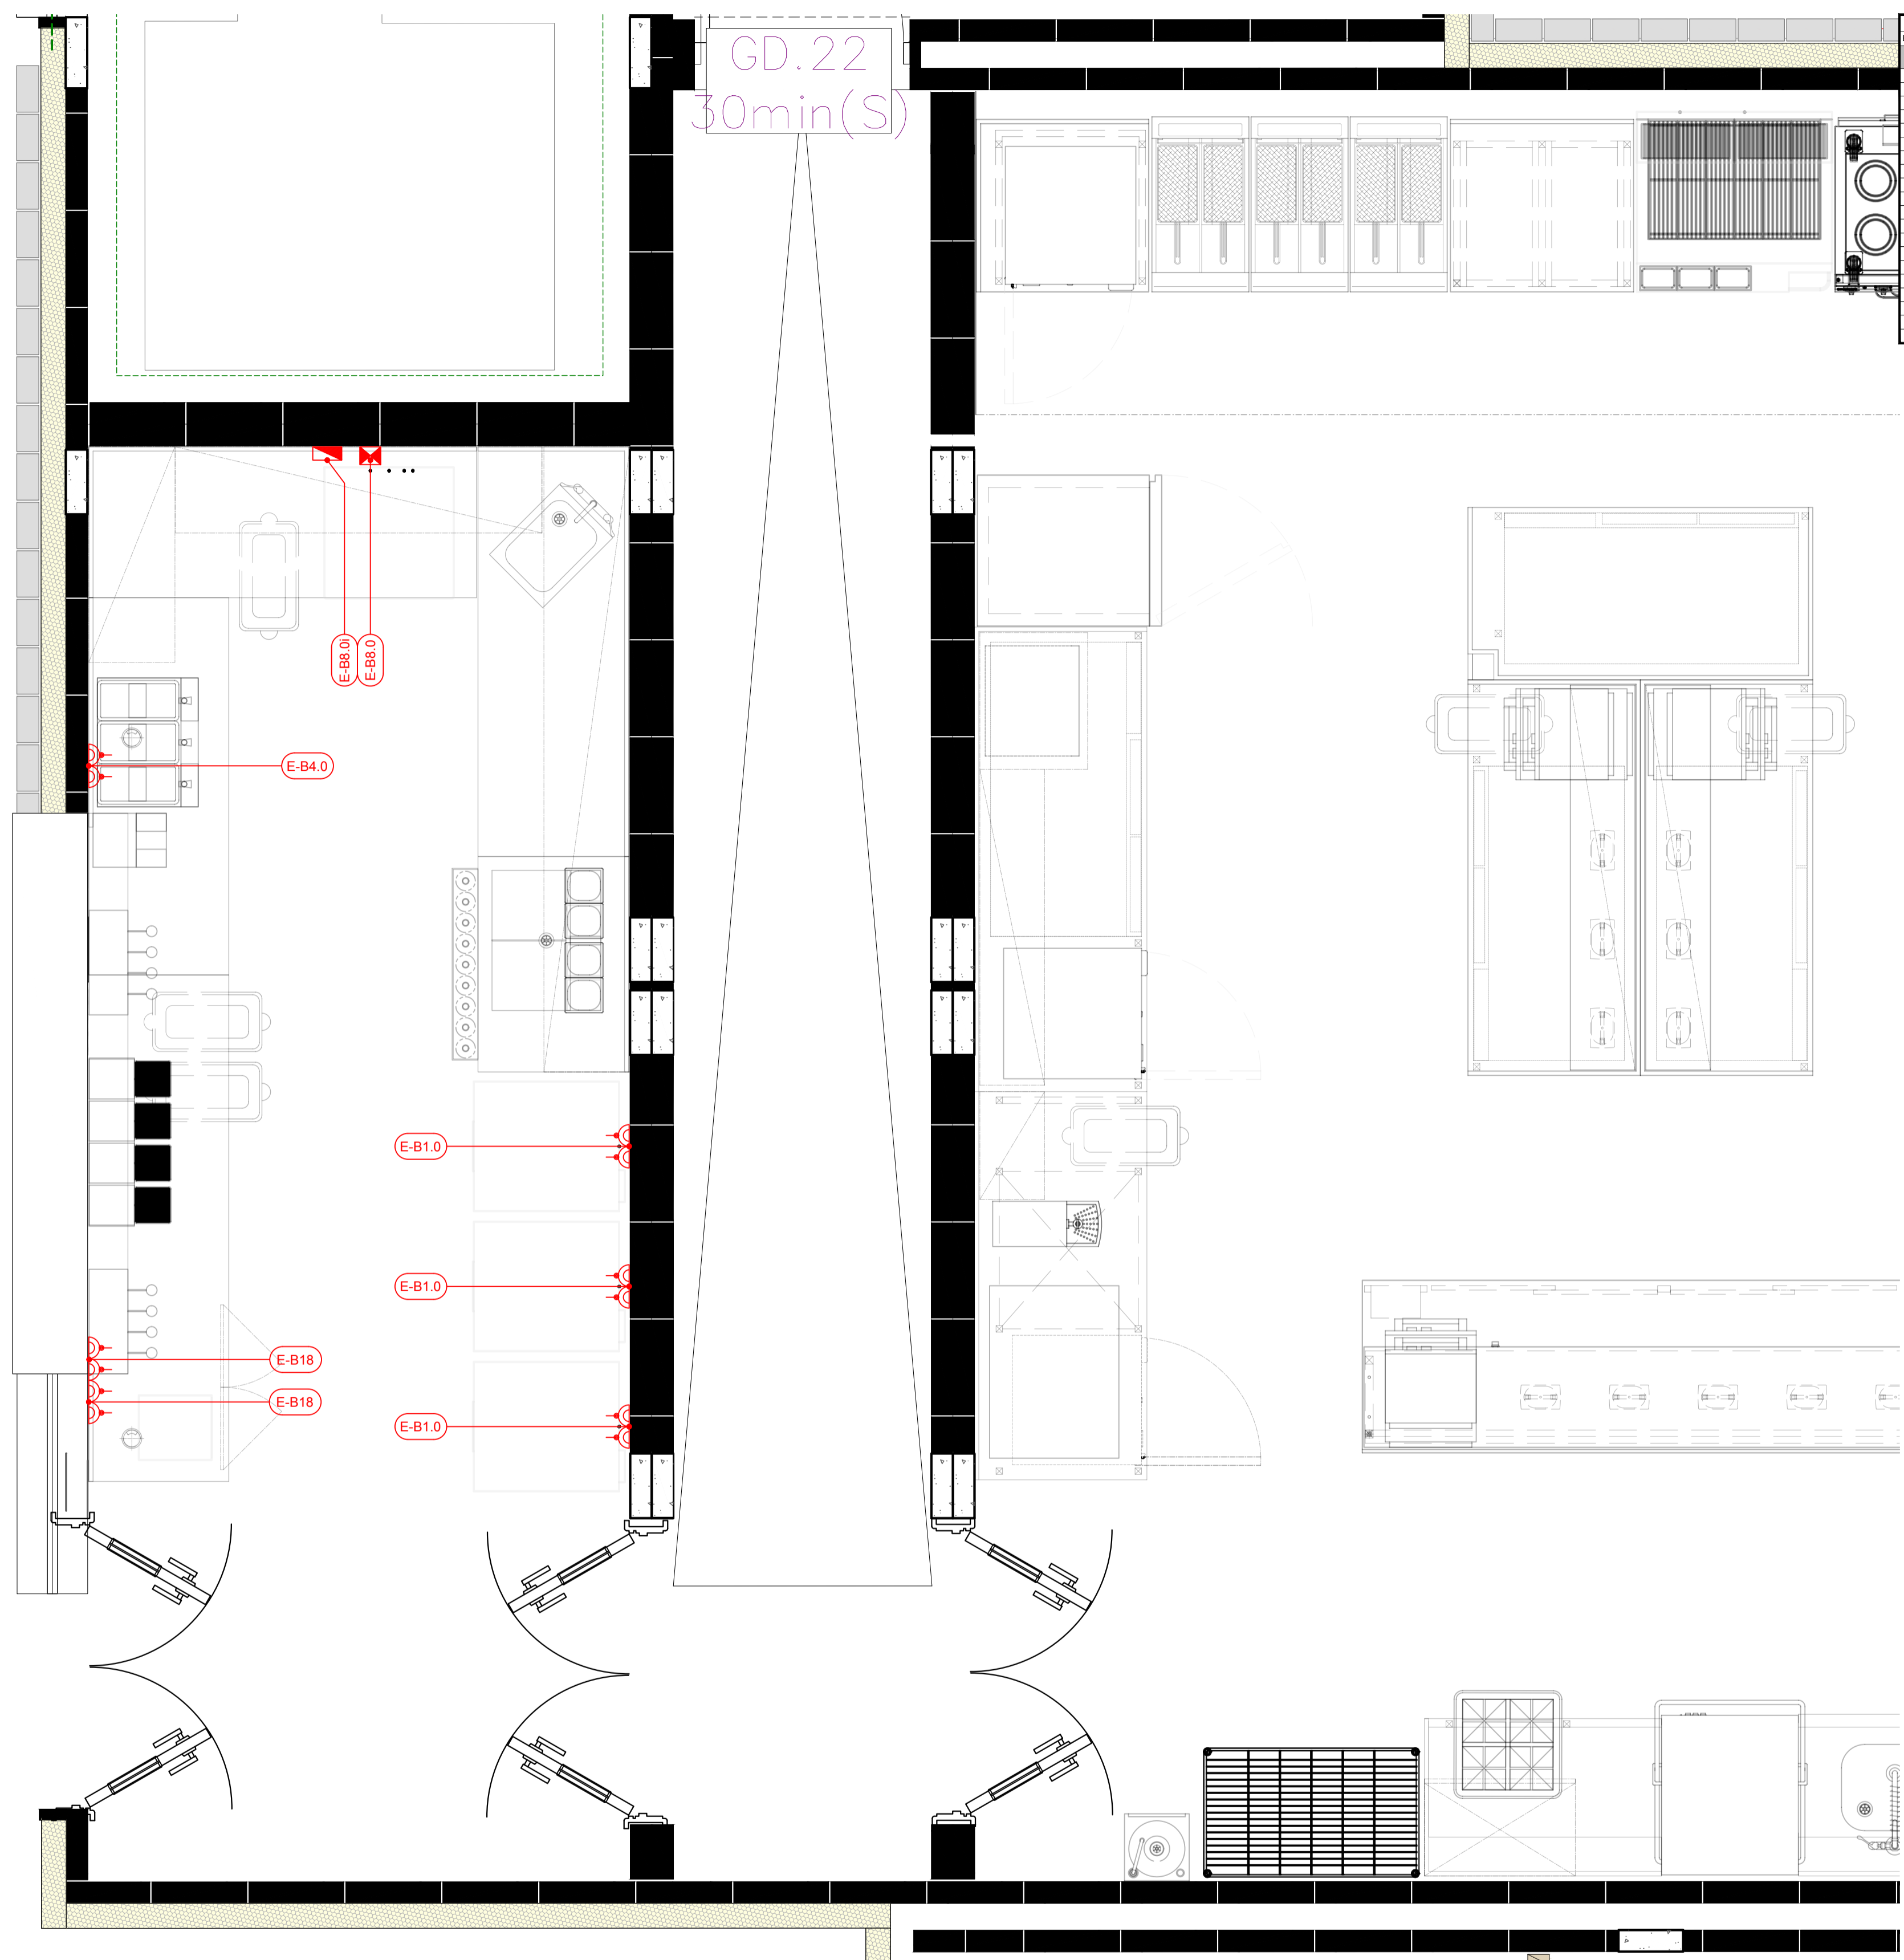

Equipment Schedule		Electrical Services Schedule							
Item #	Quantity	Description	Identifier	Outlet Type	Loadings (in kW)	Phase	Connection Height	Supply (AMP)	Isolator Switch
B1.0	3	Upright Drinks Fridge	E-B1.0	Twin S.S.O	0.5 kW		230/1ph/50	13A	NO
B2.0	1	Cocktail Station							
B3.0	1	Work Table c/w Sink Bowl							
B3.1	1	Mixer Tap	E-B4.0	Twin S.S.O	1.02 kW		230/1ph/50	13A	NO
B4.0	1	Triple Flavour Slush Machine	E-B4.0	Twin S.S.O	1.02 kW		230/1ph/50	13A	NO
B5.0	1	Timber Wall Mounted Shelf							
B6.0	1	Timber Wall Mounted Shelf							
B7.0	1	Work Table c/w Void Section							
B8.0	1	Under counter Glass Washer	E-B8.0	Commando Socket	6.7 kW		415/1ph/50	16A	YES @1200mm
B9.0	3	S/S Waste Bin							
B10.0	1	Timber Wall Mounted Shelf							
B11.0	1	Work Table c/w Basket Storage							
B12.0	0	Item Omitted							
B13.0	1	Foot Mop Machine (Existing)							
B14.0	2	T - Bar (Existing)							
B15.0	1	Hand Pail (Existing)							
B16.0	1	Foot Over Bar Top							
B17.0	1	Work Table c/w Void Section							
B18.0	1	Till (By Others)	E-B18	* 2 Twin S.S.O	0.5 kW		230/1ph/50	13A	NO
			E-OPS	Twin S.S.O	0.0 kW		230/1ph/50	13A	NO

P Plan: Dispense Bar Scale: ###

General Notes

THIS DRAWING IS THE COPYRIGHT OF THE CLIENT. NO UNAUTHORIZED USE OR REPRODUCTION IS PERMITTED WITHOUT PRIOR AUTHORIZATION.
 THIS DRAWING IS NOT TO BE SCALED.
 ALL DIMENSIONS ARE TO BE VERIFIED ON SITE.
 ALL DIMENSIONS ARE IN MILLIMETERS UNLESS OTHERWISE INDICATED.
 ALL LEVELS ARE IN METERS UNLESS OTHERWISE INDICATED.
 ANY DISCREPANCY IN THE DRAWING IS TO BE BROUGHT TO THE IMMEDIATE ATTENTION OF THE TEAM.

Services Symbol Key

Plan Symbol	Symbol Description	Elevation Symbol
	HIGH OR LOW INCOMING ELECTRICAL SUPPLY	
	ELECTRICAL CONNECTION	
	DATA CONNECTION	
	SWITCHED FUSED SPUR WITH OUTLET	
	ISOLATOR SWITCH	
	ELECTRICAL OUTLET	
	TWIN SOCKET OUTLET	
	SINGLE SOCKET OUTLET	

No.	Revision/Issue	Int	Date
05	Beverage dispense services added	NA	13/09/23
04	Proposed beverage dispense drafted	NA	31/08/23

Client:

The Stanley Arms

i-line counters limited
 V12 Unit A | Merlin Business Park
 Ringtail Road
 Burscough Industrial Estate,
 Burscough
 L40 8TY


t. 01695 338 339
 e. info@i-linecounters.co.uk
 w. www.i-linecounters.co.uk

Project Name:


THE STANLEY ARMS

Location: Aughton
 Floor Level: Ground Floor
 Proposed BAR Electrical Services


Project Number 4222-ILC-V1-GF-DR-Y-	Sheet 0401
Date 11/09/2023	
Scale #### @ A1	

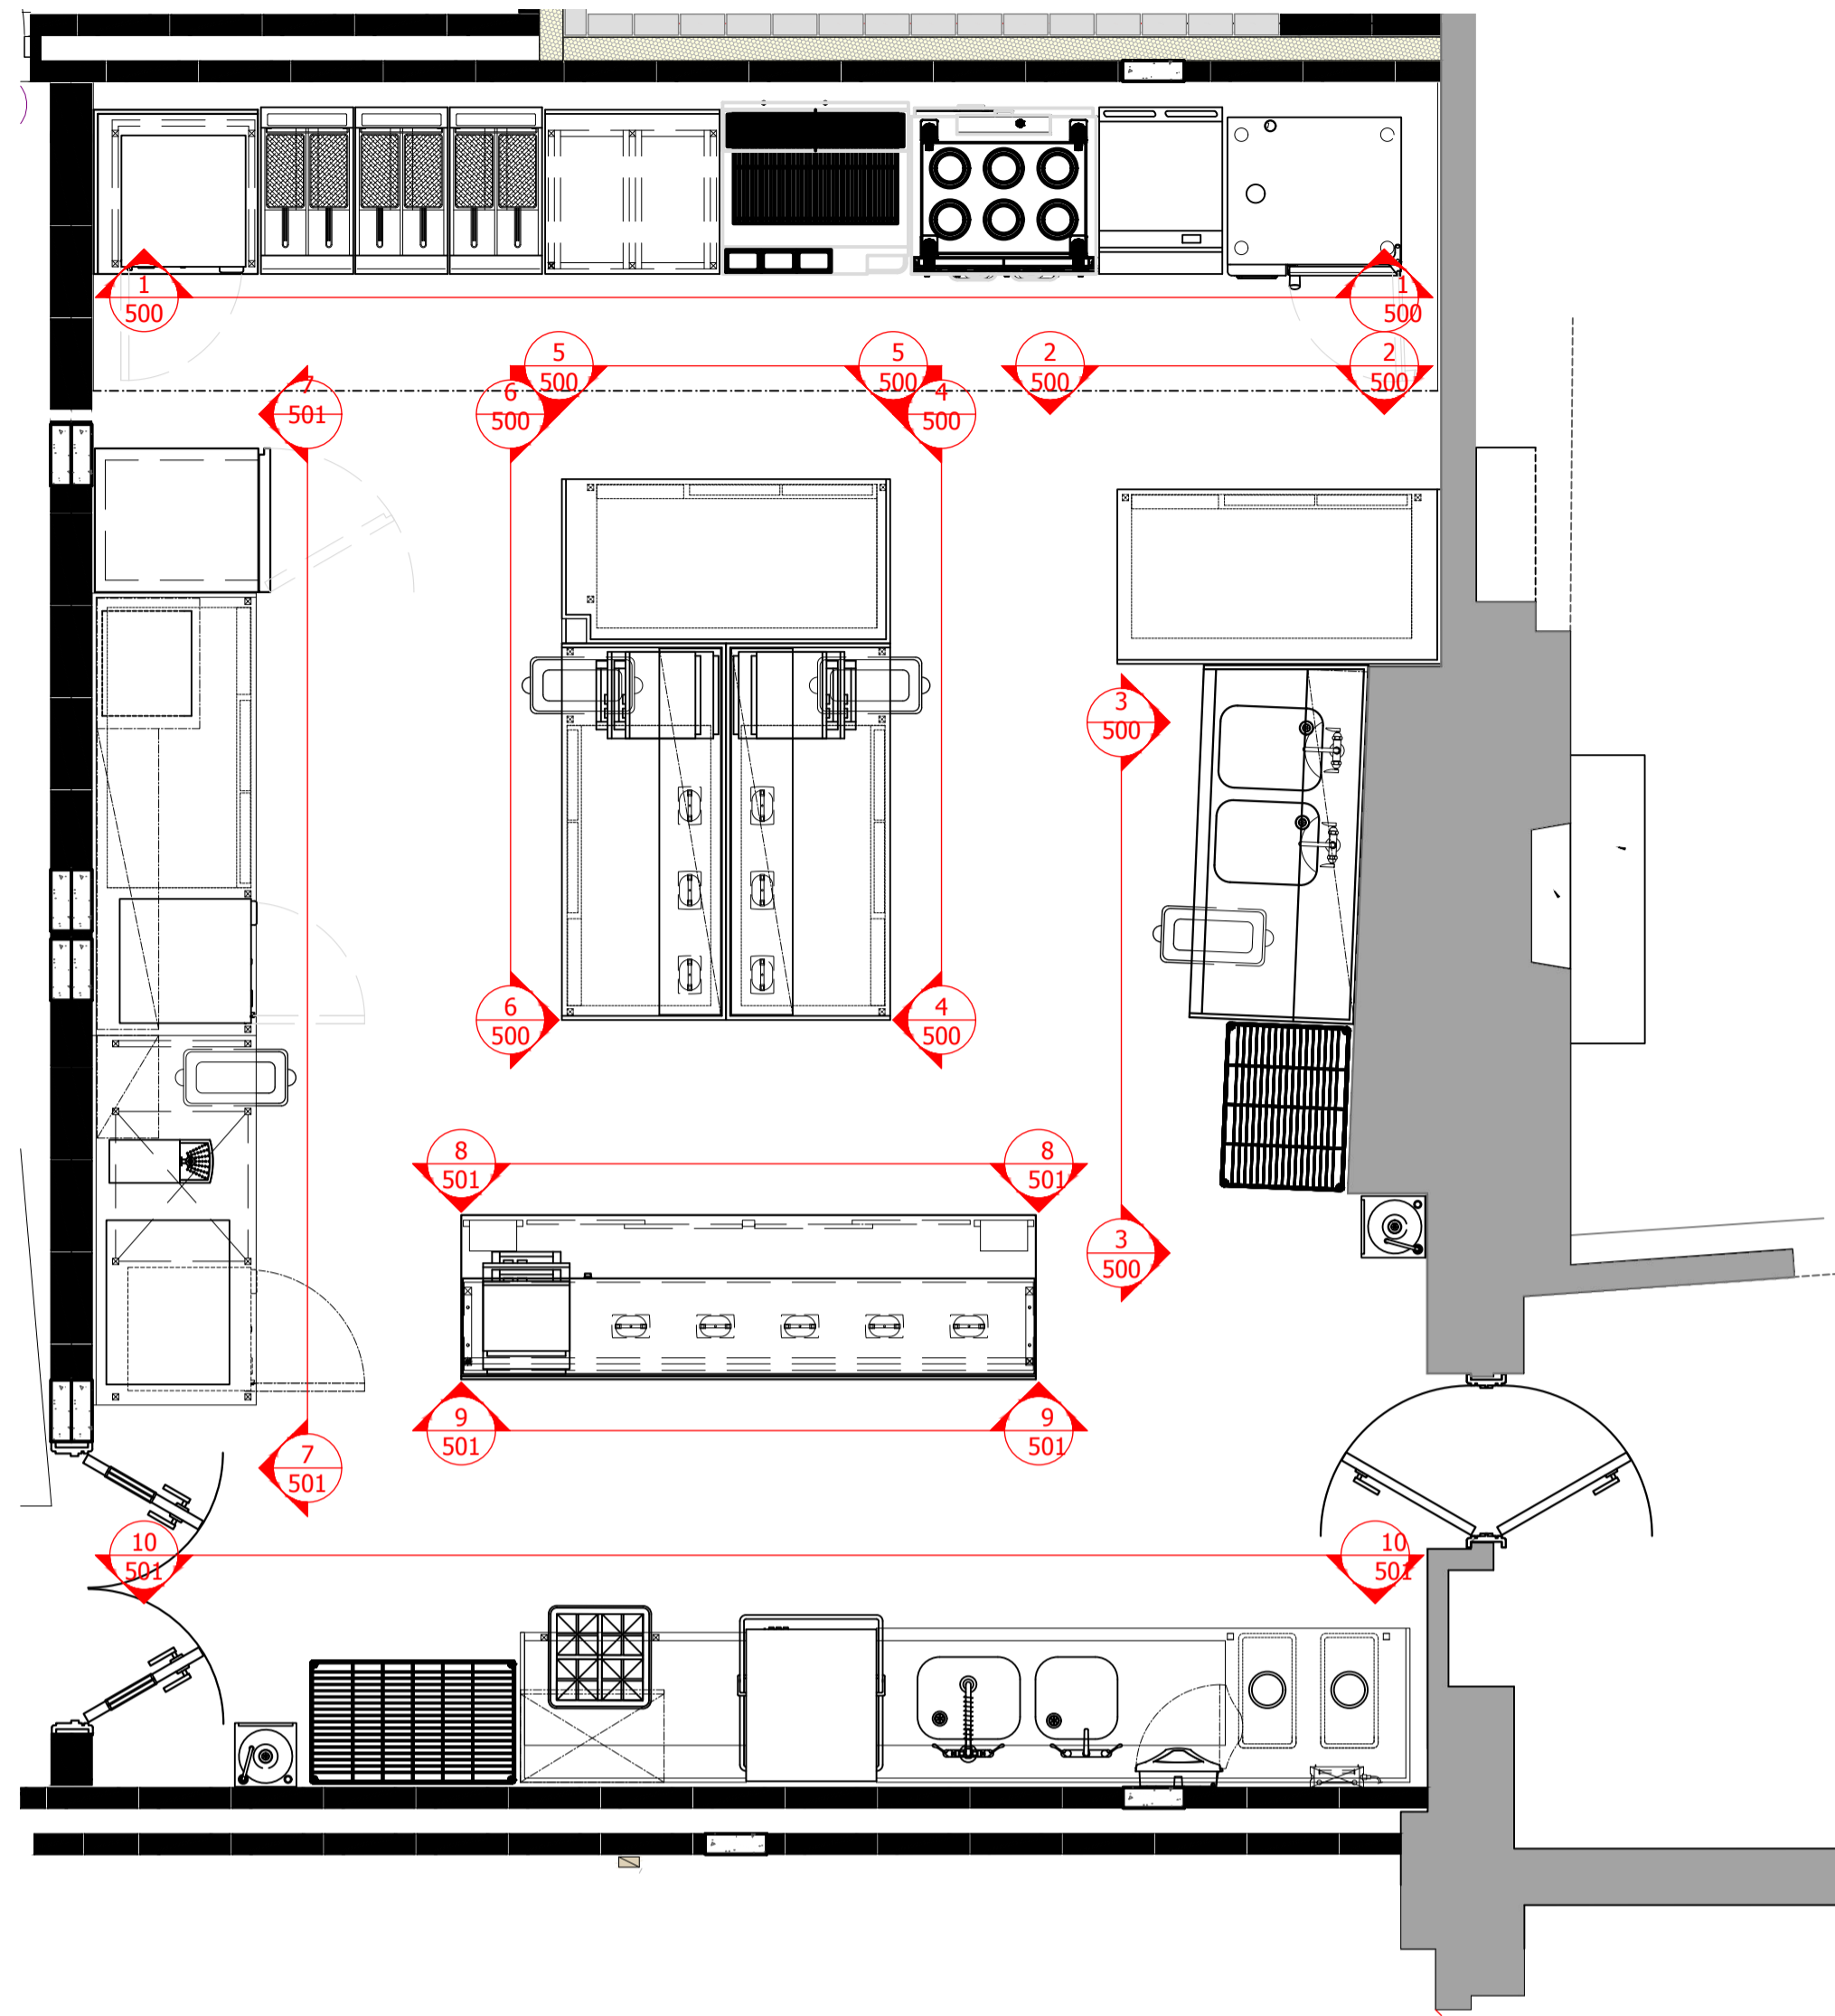


P Plan: Kitchen Area
Scale 1:33.33

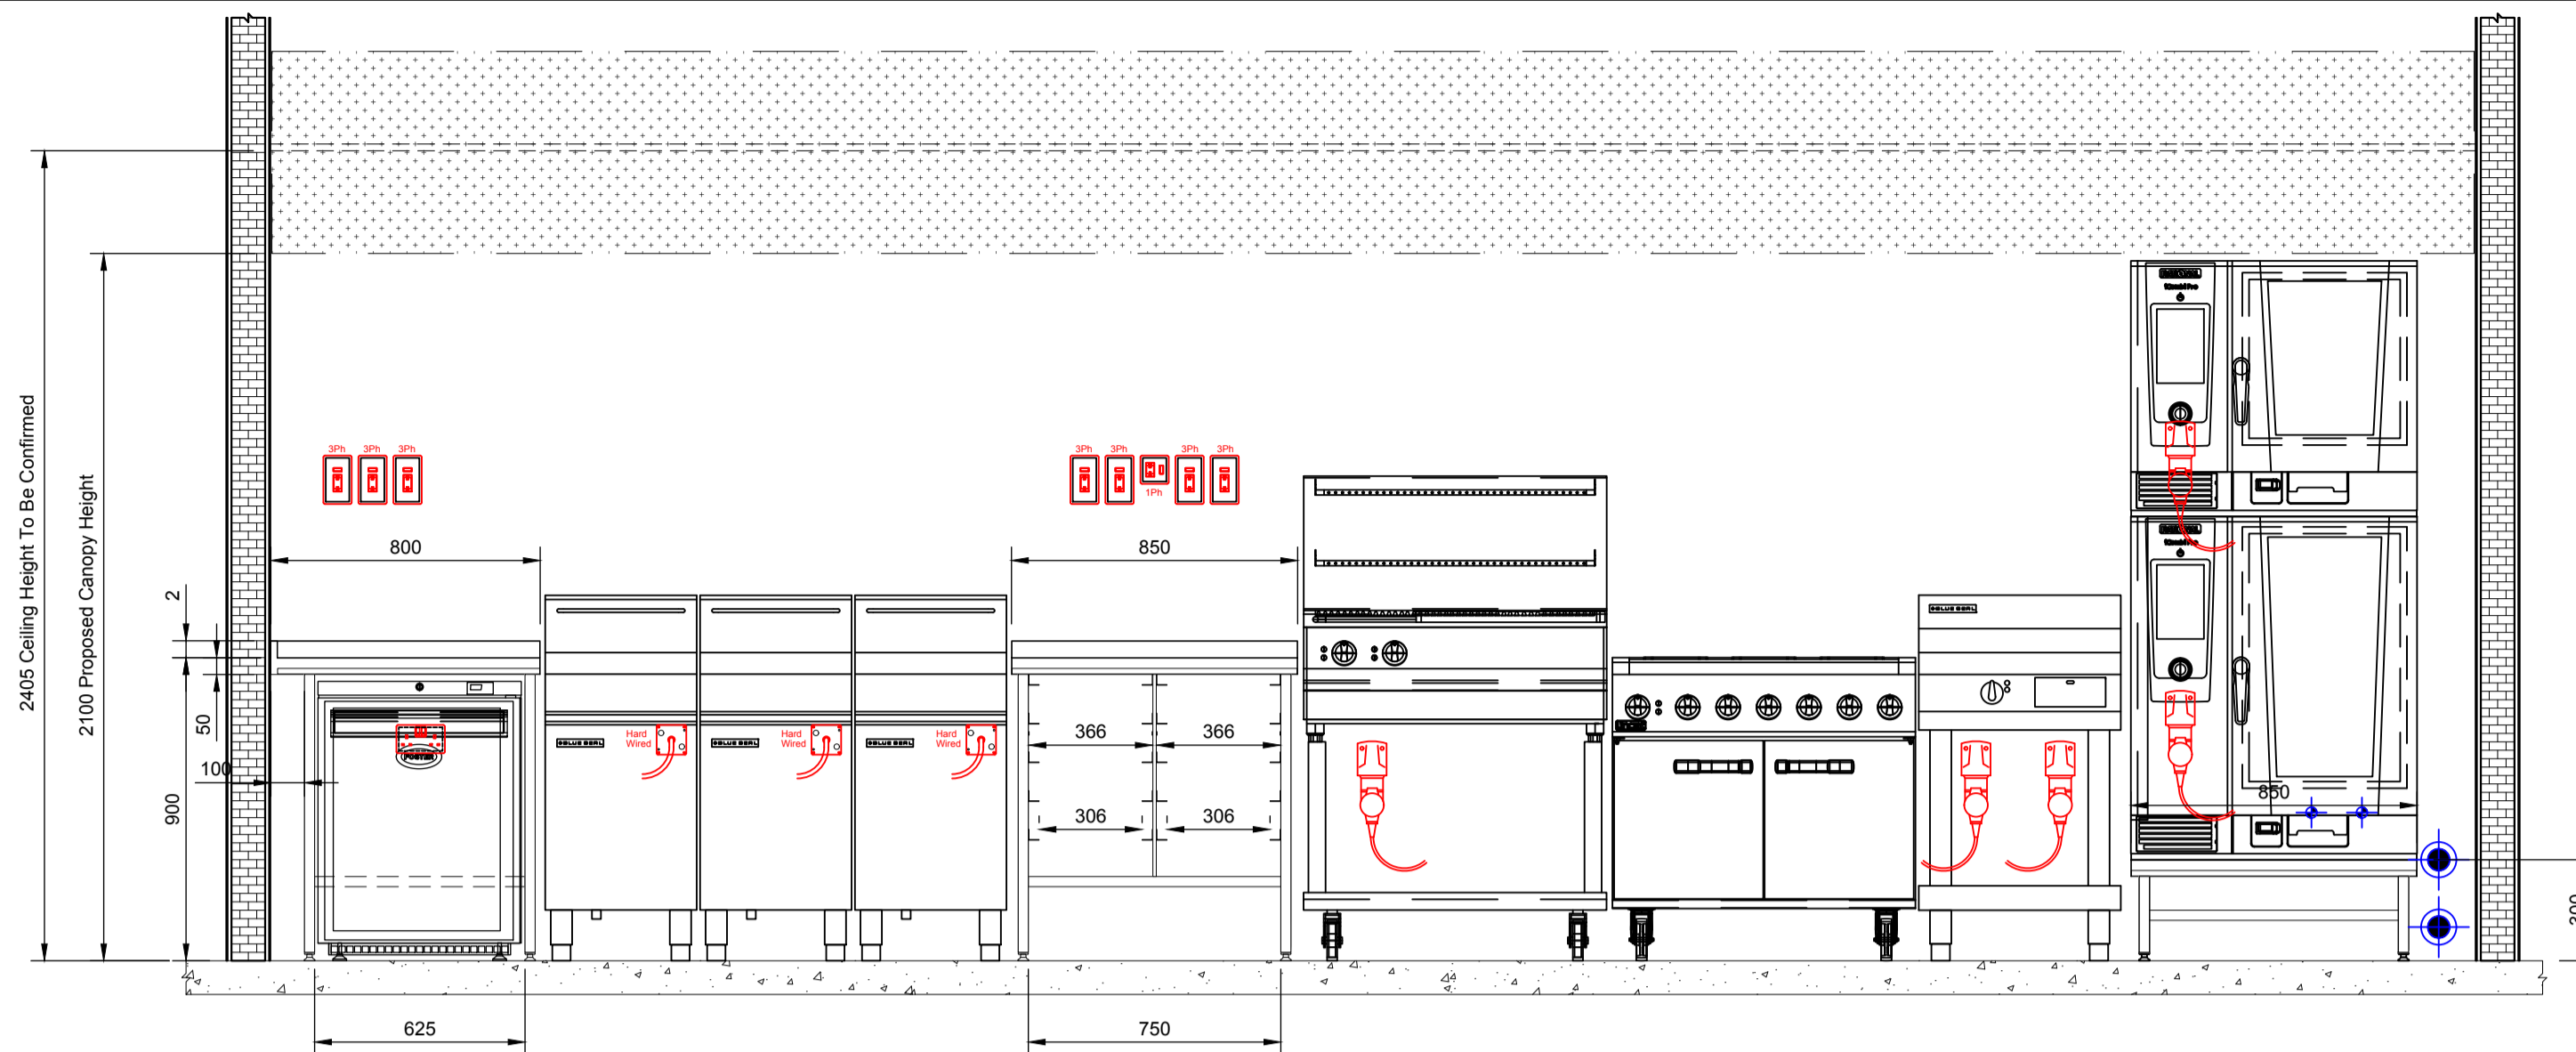


1 Elevation: Kitchen Cookline
Scale 1:20

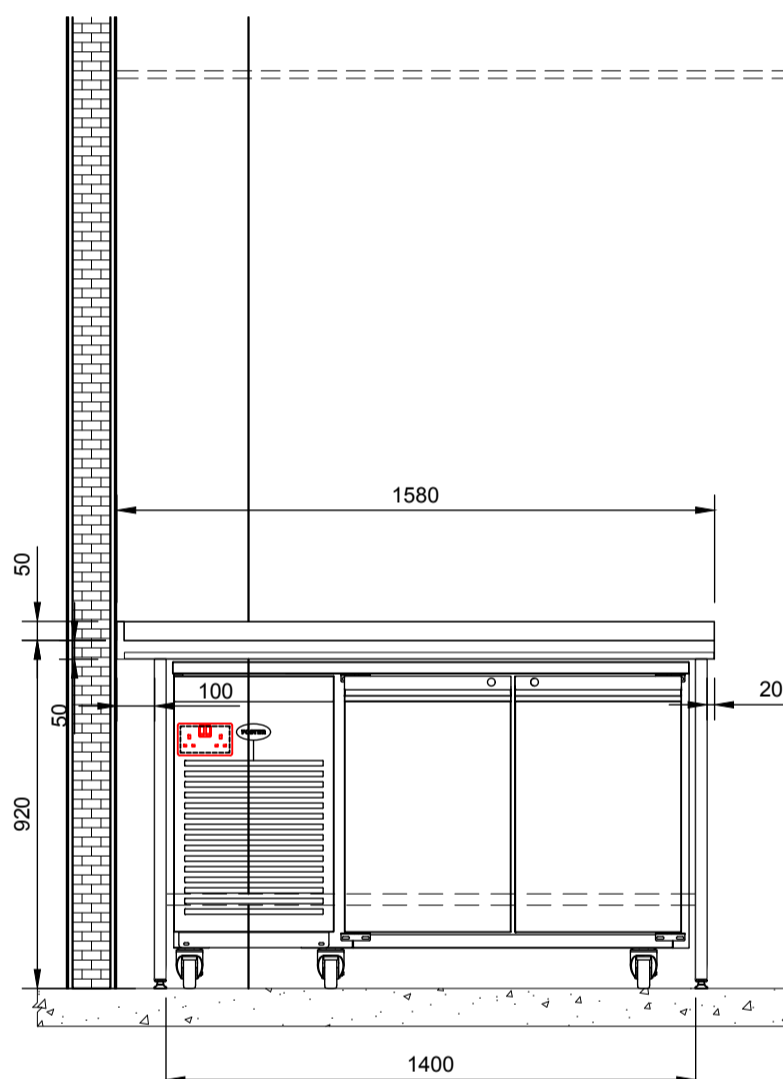


2 Elevation: Cookline Support
Scale 1:20

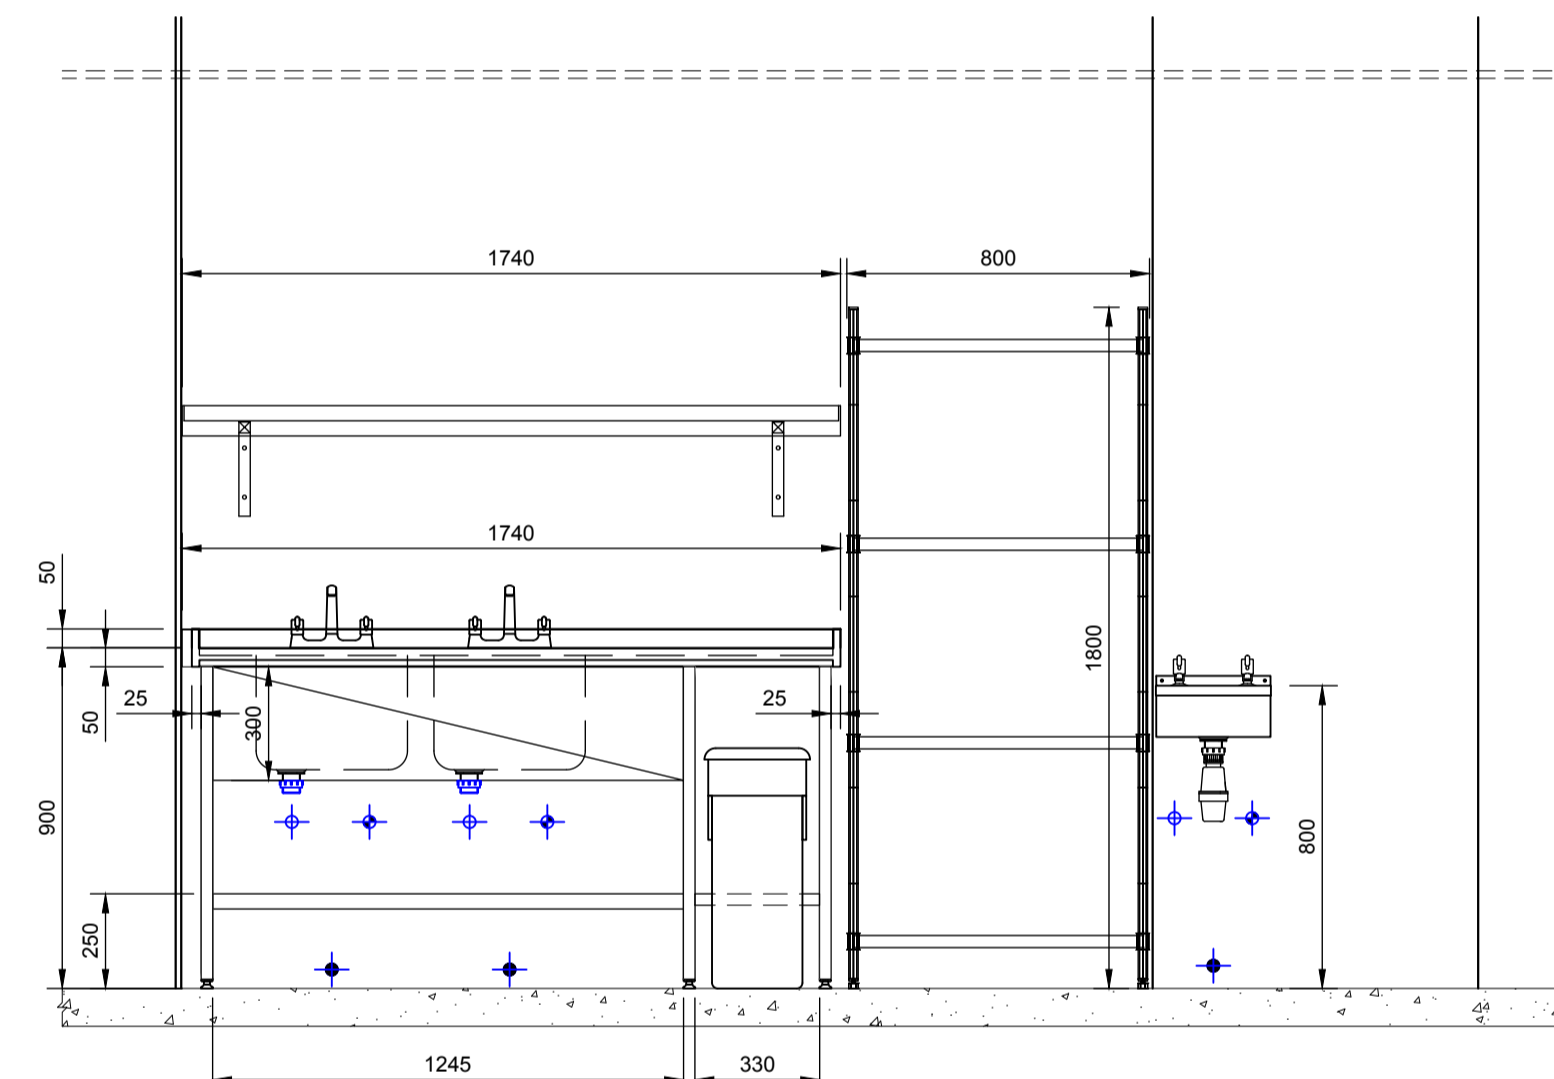


3 Elevation: Preparation Sink
Scale 1:20

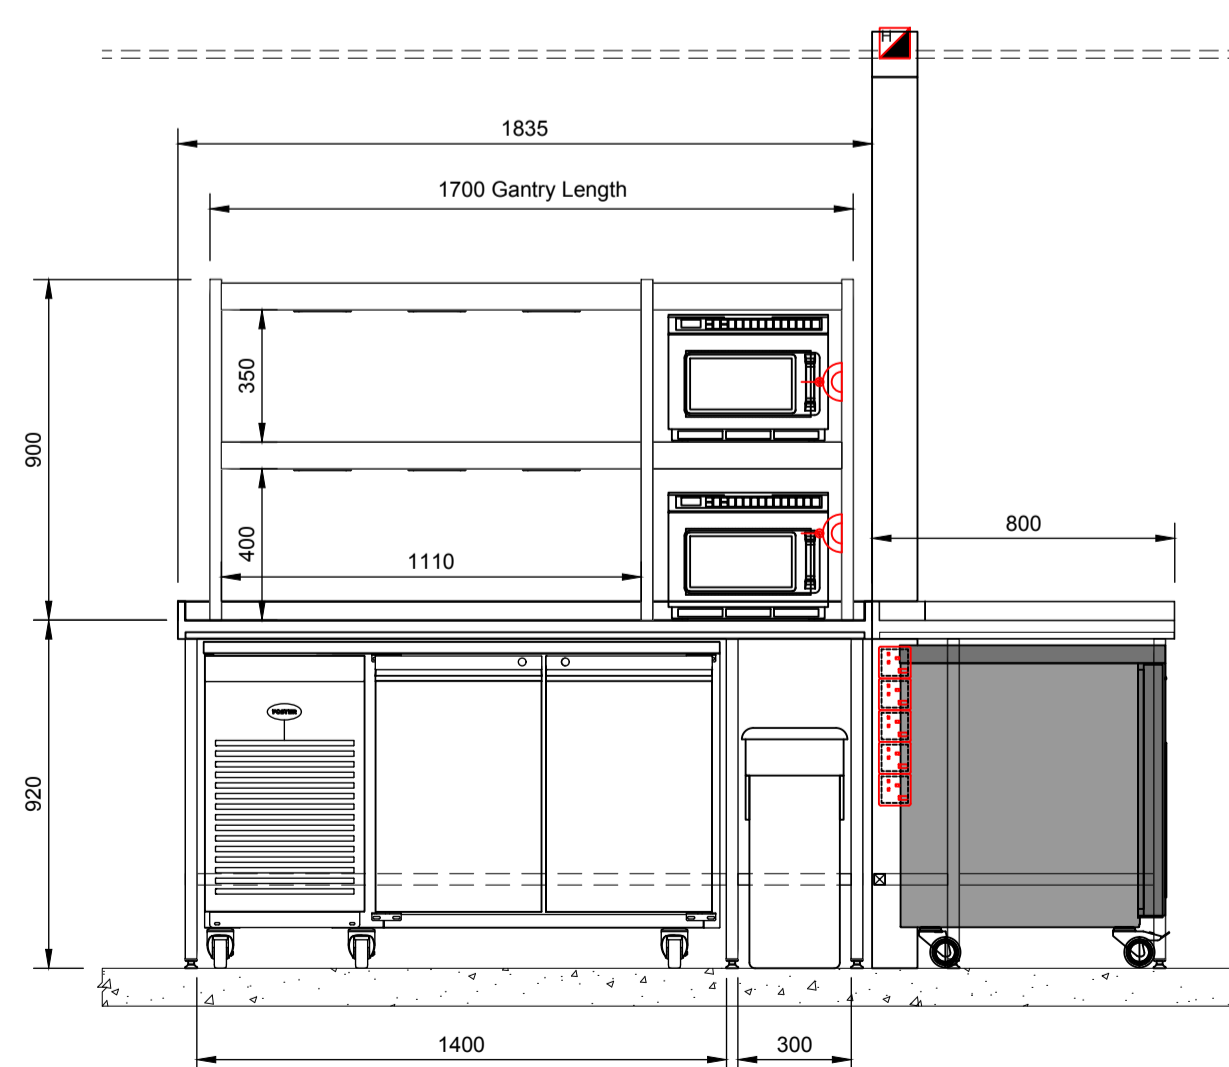

4 Elevation: Island Preparation
Scale 1:20

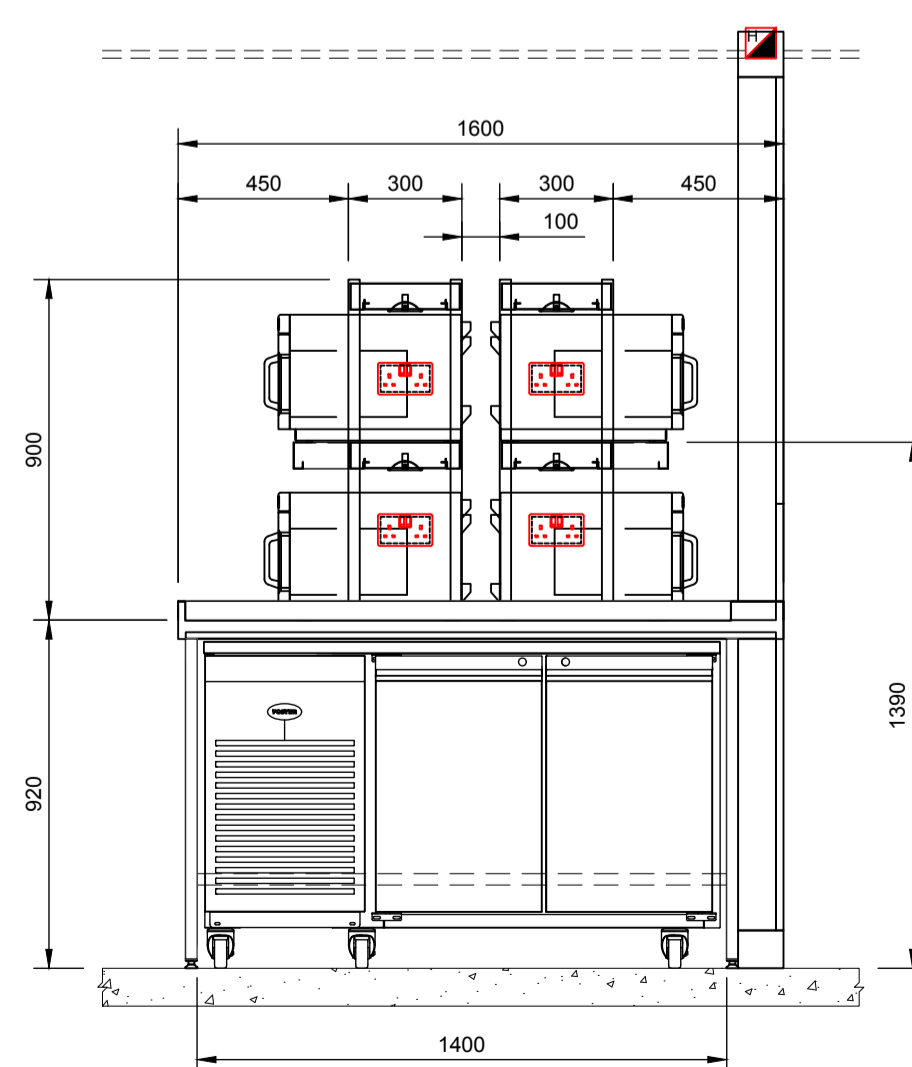

5 Elevation: Island Preparation
Scale 1:20

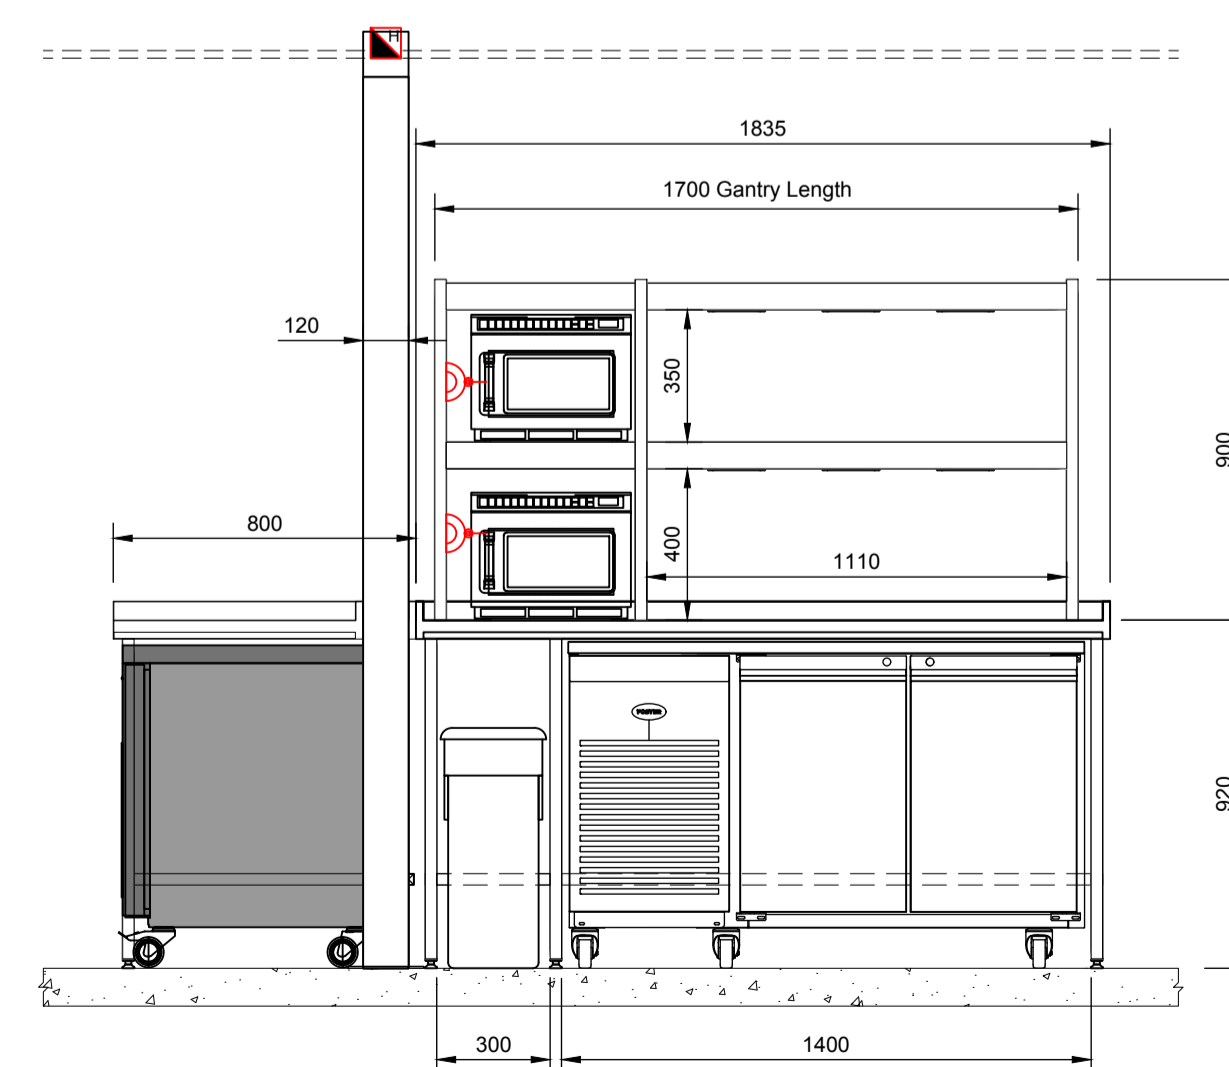

6 Elevation: Island Preparation
Scale 1:20

General Notes

- THE DRAWING IS THE COPYRIGHT OF THE CLIENT. NO UNAUTHORIZED USE OR REPRODUCTION IS PERMITTED WITHOUT PRIOR AUTHORIZATION.
- THIS DRAWING IS NOT TO BE SCALED.
- ALL DIMENSIONS ARE TO BE VERIFIED ON SITE.
- ALL DIMENSIONS ARE IN MILLIMETERS UNLESS OTHERWISE INDICATED.
- ALL LEVELS ARE IN METERS UNLESS OTHERWISE INDICATED.
- ANY DISCREPANCY IN THE DRAWING IS TO BE BROUGHT TO THE IMMEDIATE ATTENTION OF THE LINE TEAM.

No.	Revision/Issue	Int	Date
05	Omitted ice-machine, added slush machine and increased pass hatch.	NA	13/09/23
04	Proposed beverage dispense drafted	NA	31/08/23
03	Kitchen elevations added	NA	24/08/23

Client:

The Stanley Arms

i-line counters limited

V12 Unit A | Merlin Business Park
Ringtail Road
Burscough Industrial Estate,
Burscough
L40 8JY

t. 01695 338 339
e. info@i-linecounters.co.uk
w. www.i-linecounters.co.uk



Project Name:

THE STANLEY ARMS

Location: Aughton
Floor Level: Ground Floor
Proposed Kitchen Elevations

Project Number

4222-ILC-V1-GF-DR-Y-

Date


11/09/2023

Scale


1:33.33 @ A1

Sheet


0500

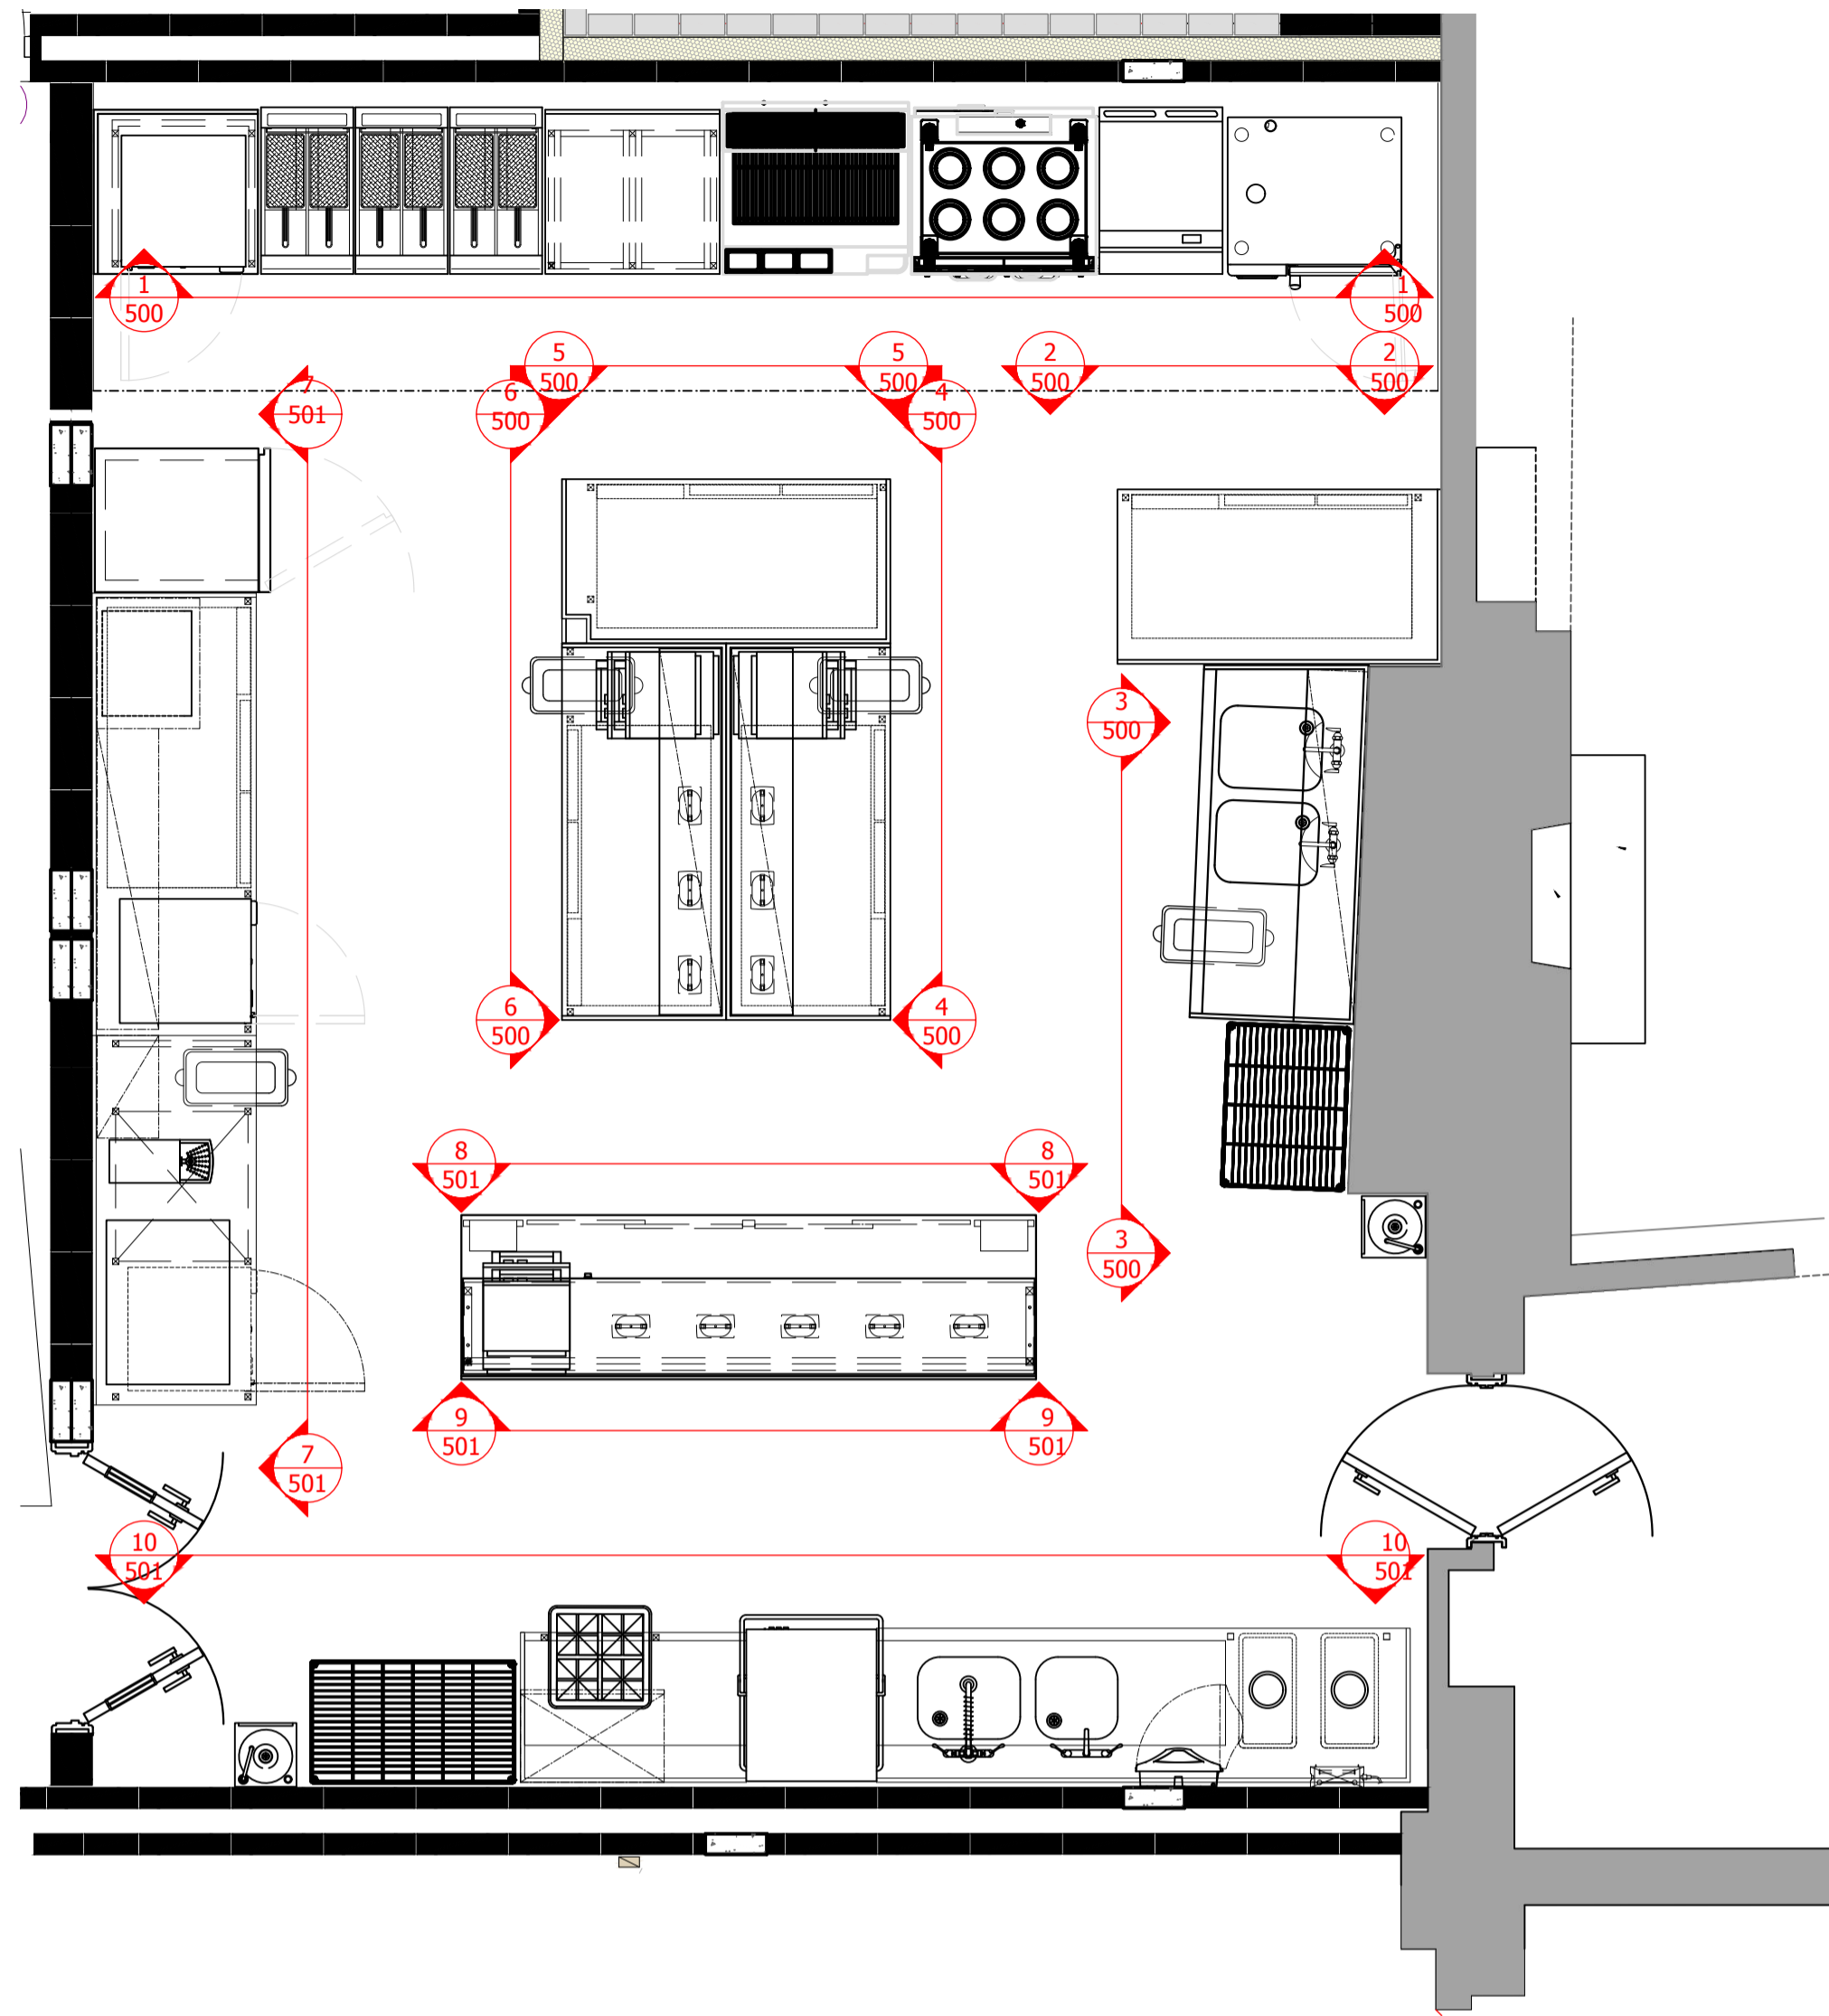


P Plan: Kitchen Area
Scale 1:33.33

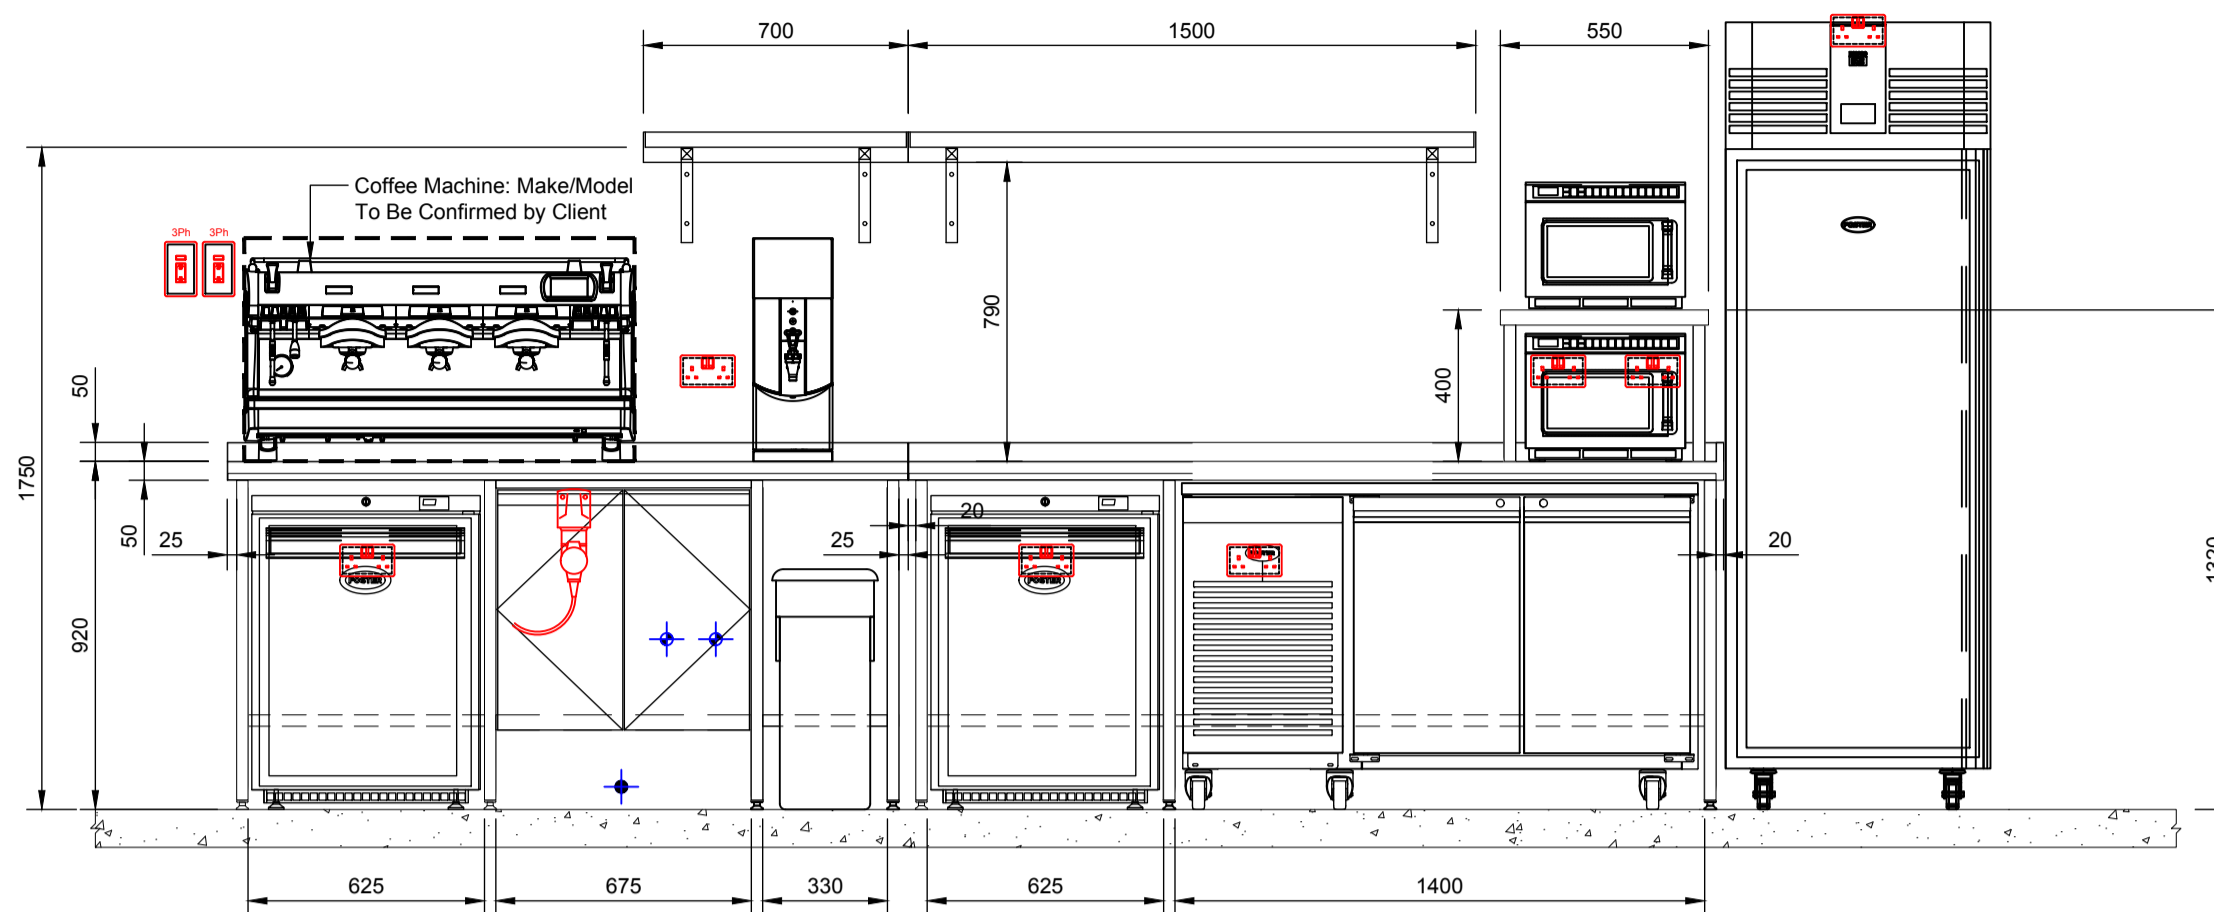


7 Elevation: Beverage Section
Scale 1:20

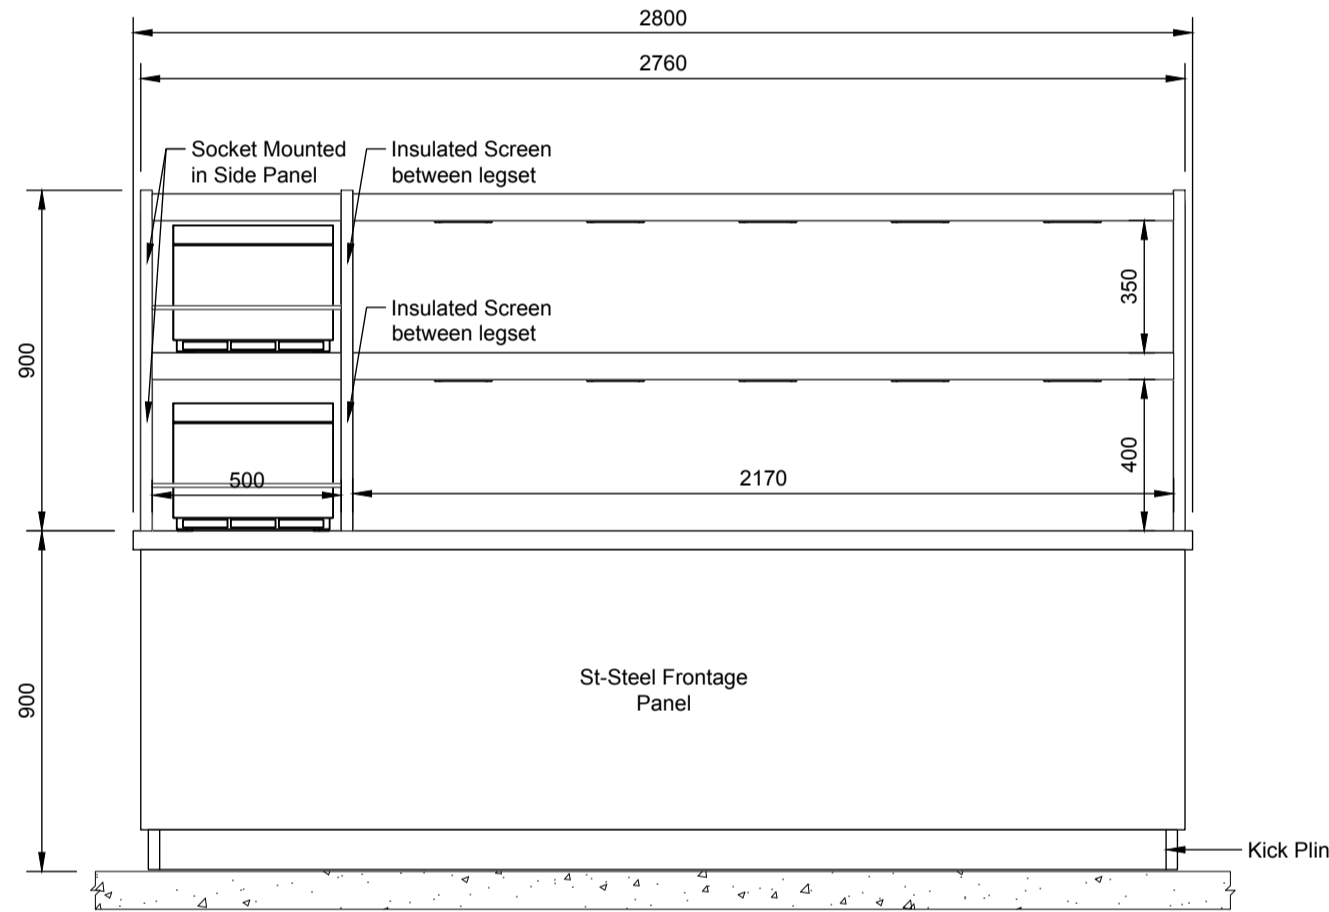

8 Elevation: Pass Counter [Front]
Scale 1:20

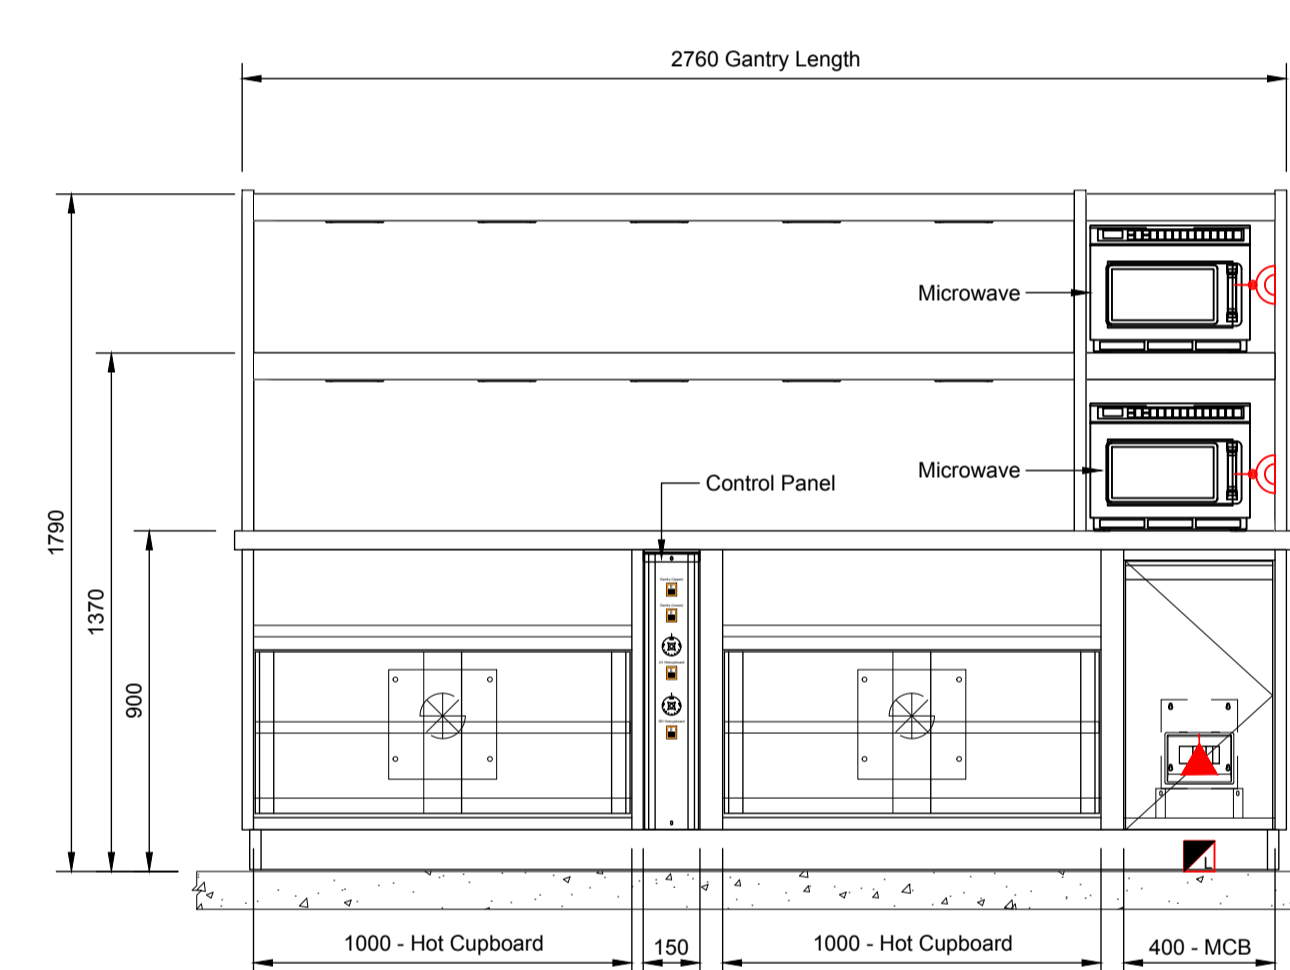

9 Elevation: Pass Counter [Rear]
Scale 1:20

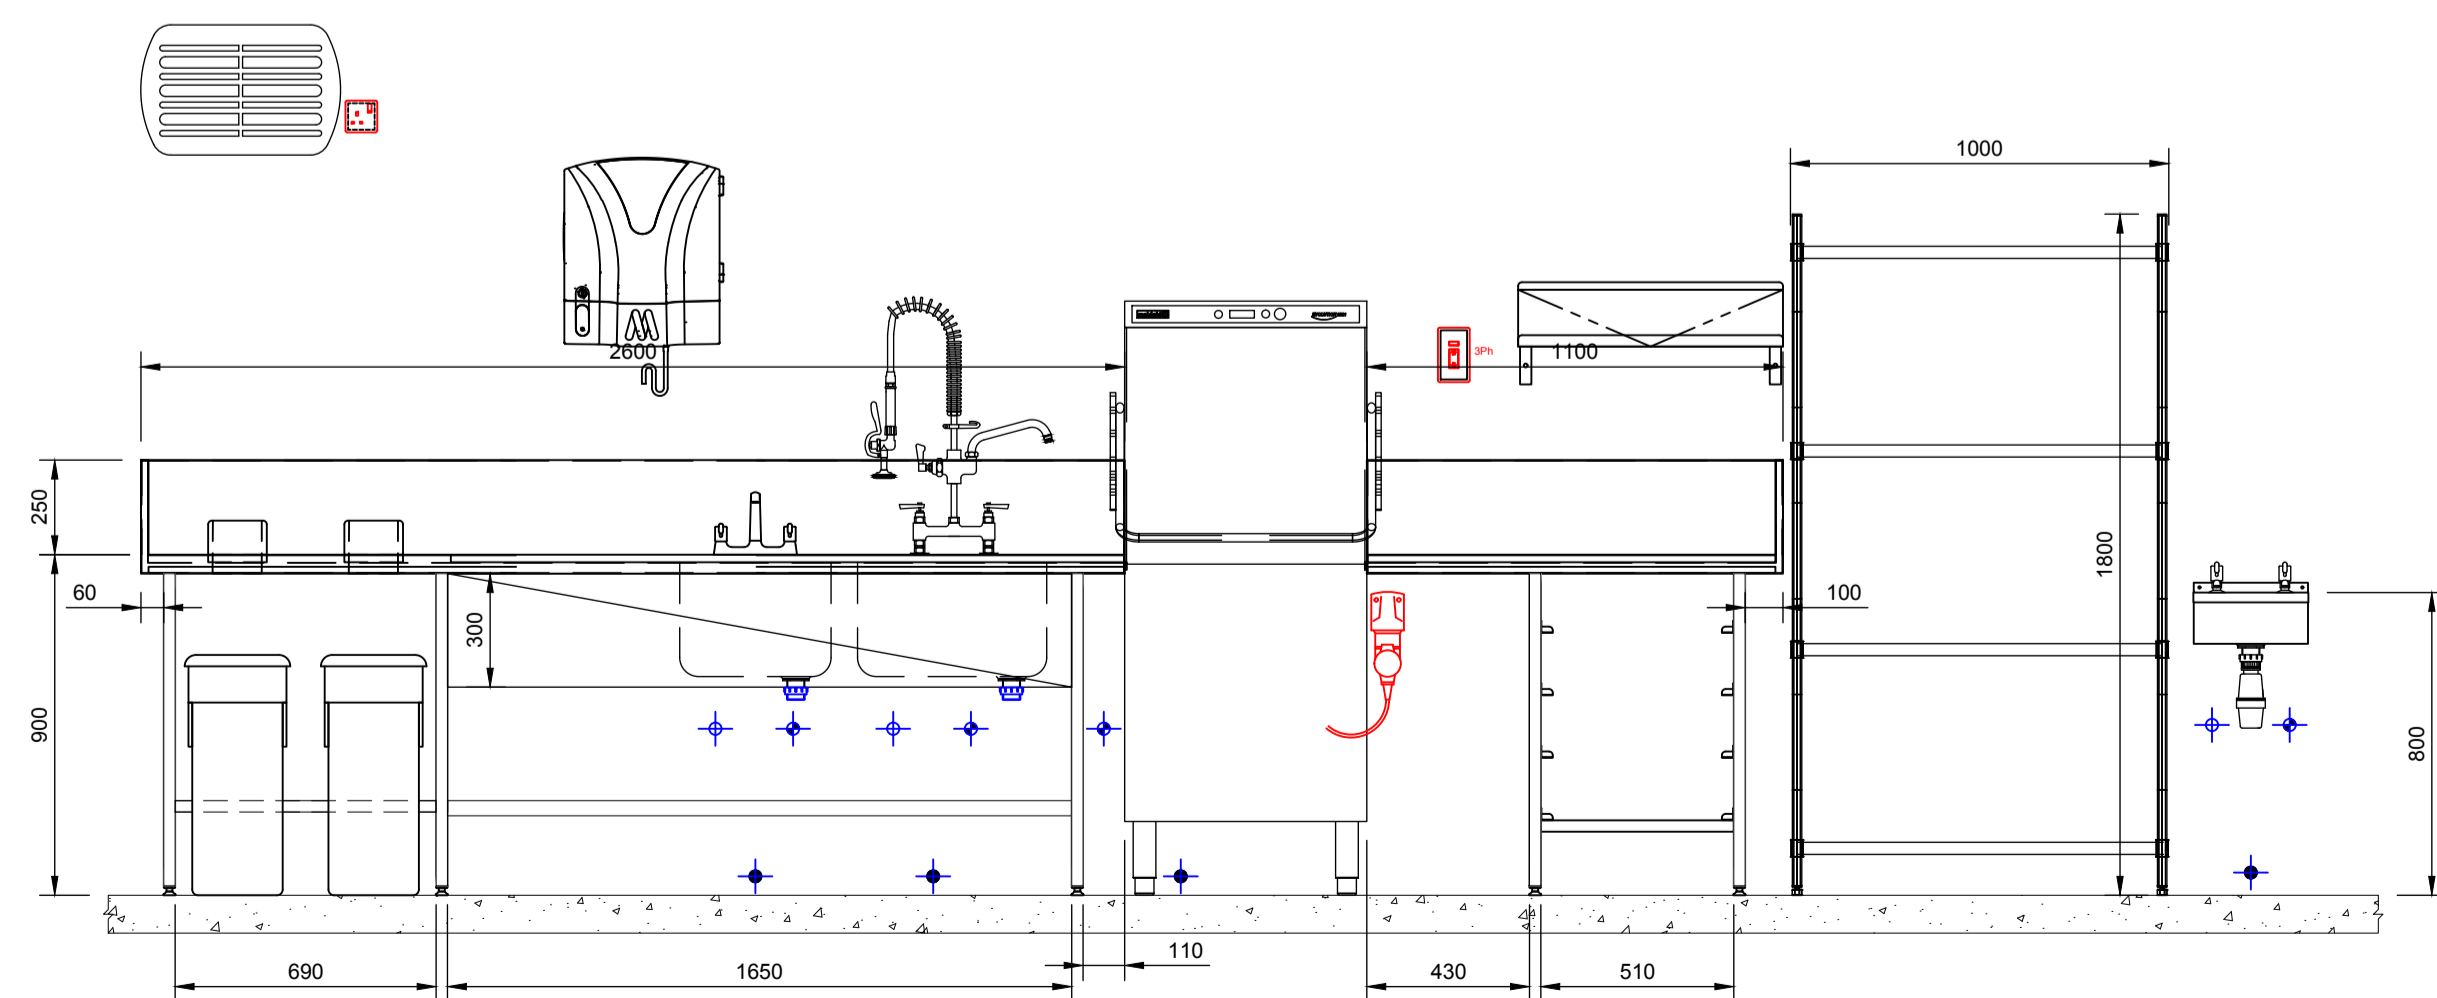

10 Elevation: Wash-up Area
Scale 1:20

General Notes

- THE DRAWING IS THE COPYRIGHT OF THE CLIENT. NO UNAUTHORIZED USE OR REPRODUCTION IS PERMITTED WITHOUT PRIOR AUTHORIZATION.
- THIS DRAWING IS NOT TO BE SCALED.
- ALL DIMENSIONS ARE TO BE VERIFIED ON SITE.
- ALL DIMENSIONS ARE IN MILLIMETERS UNLESS OTHERWISE INDICATED.
- ALL LEVELS ARE IN METERS UNLESS OTHERWISE INDICATED.
- ANY DISCREPANCY IN THE DRAWING IS TO BE BROUGHT TO THE IMMEDIATE ATTENTION OF THE LINE TEAM.

No.	Revision/Issue	Int	Date
05	Omitted ice-machine, added slush machine and increased pass hatch.	NA	13/09/23
04	Proposed beverage dispense drafted.	NA	31/08/23
03	Kitchen elevations added.	NA	24/08/23

Client:
The Stanley Arms

i-line counters limited
V12 Unit A | Merlin Business Park
Ringtail Road
Burscough Industrial Estate,
Burscough
L40 8JY
t. 01695 338 339
e. info@i-linecounters.co.uk
w. www.i-linecounters.co.uk



Project Name:
THE STANLEY ARMS
Location: Aughton
Floor Level: Ground Floor
Proposed Kitchen Elevations

Project Number 4222-ILC-V1-GF-DR-Y-	Sheet
Date 11/09/2023	0501
Scale 1:33.33 @ A1	