


EXISTING MATERIALS

Pitched Roof: Slates with black cast iron Guttering
 Flat roof is felted with white painted timber facias & soffit


Walls are Masonry construction with dry dash render finish

Windows and doors are White Upvc, double glazed.


Paths are concrete slabbing

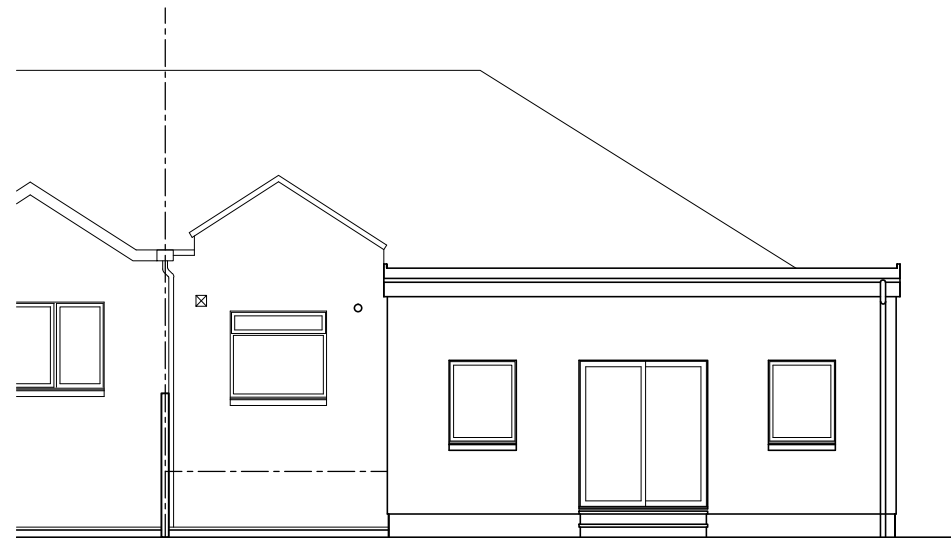


EXISTING REAR ELEVATION.
 SCALE 1:100.

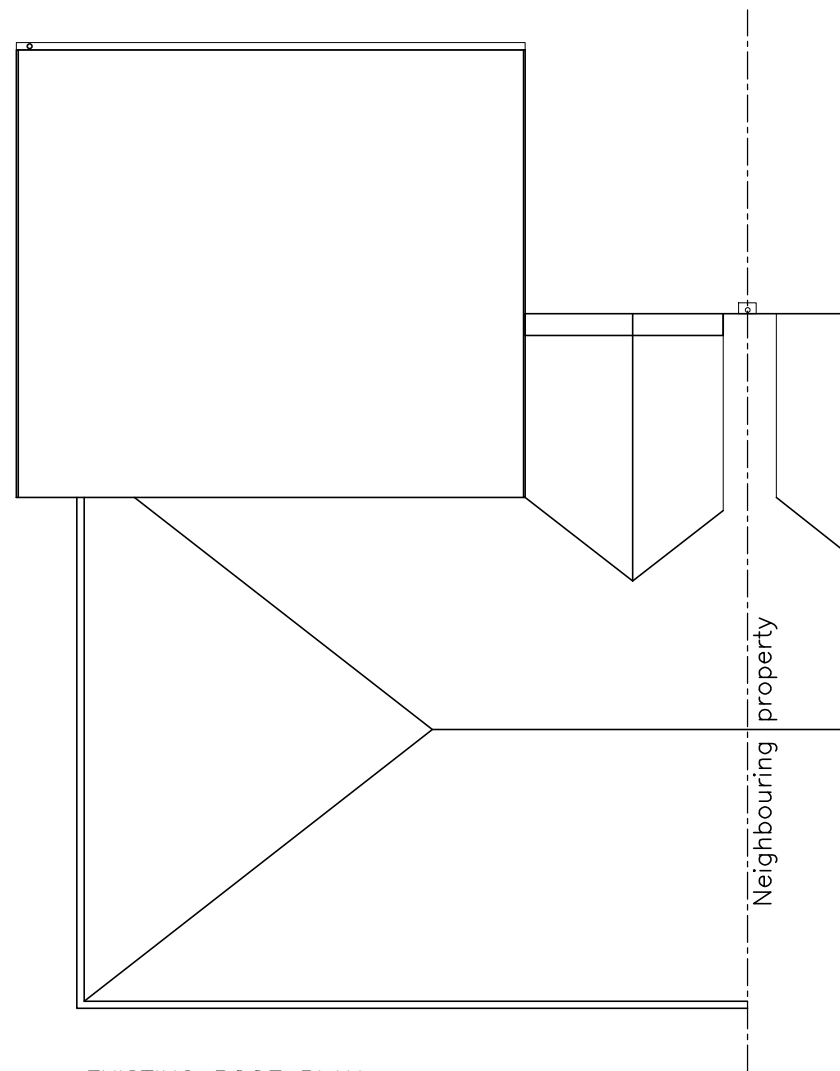


EXISTING ROOF PLAN.
 SCALE 1:100.

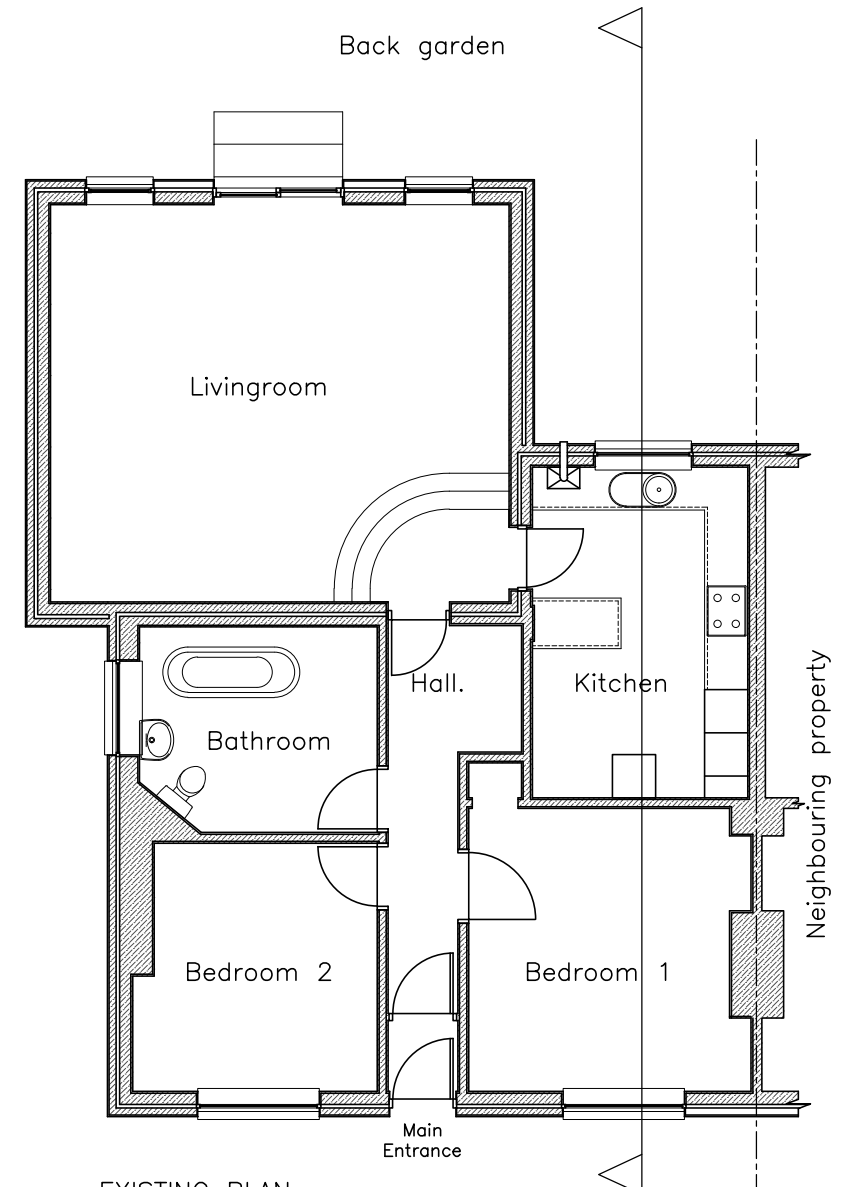

EXISTING PLAN.
 SCALE 1:100.

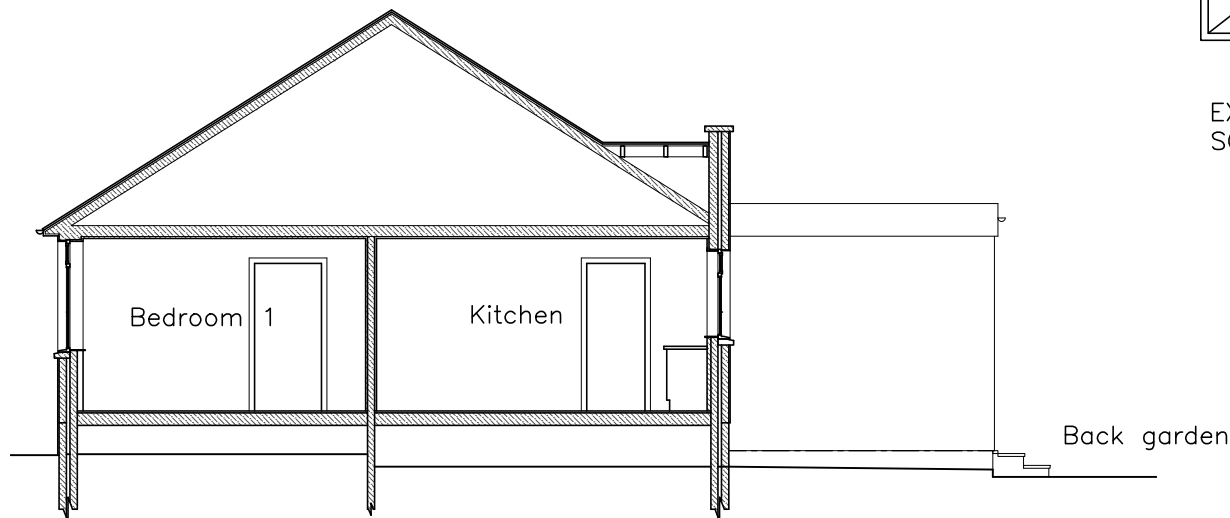

EXISTING SECTION / SIDE ELEVATION.
 SCALE 1:100.

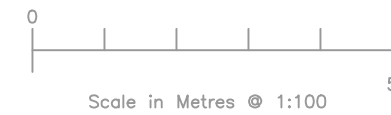

LOTHIAN PLANS

www.lothianplans.com

CLIENT: Mr & Mrs Muir

JOB: 9 MAIN ROAD
 MACMERRY, EH33 1PB

NUMBER: 8MS-PL2	REVISION	SCALE 1:100@A3
	DRAWN MCR	
	CHECK -	
	DATE FEB 2024	

TITLE: EXISTING - EXTENSION &
 ALTERATION TO DWELLING (A3)