

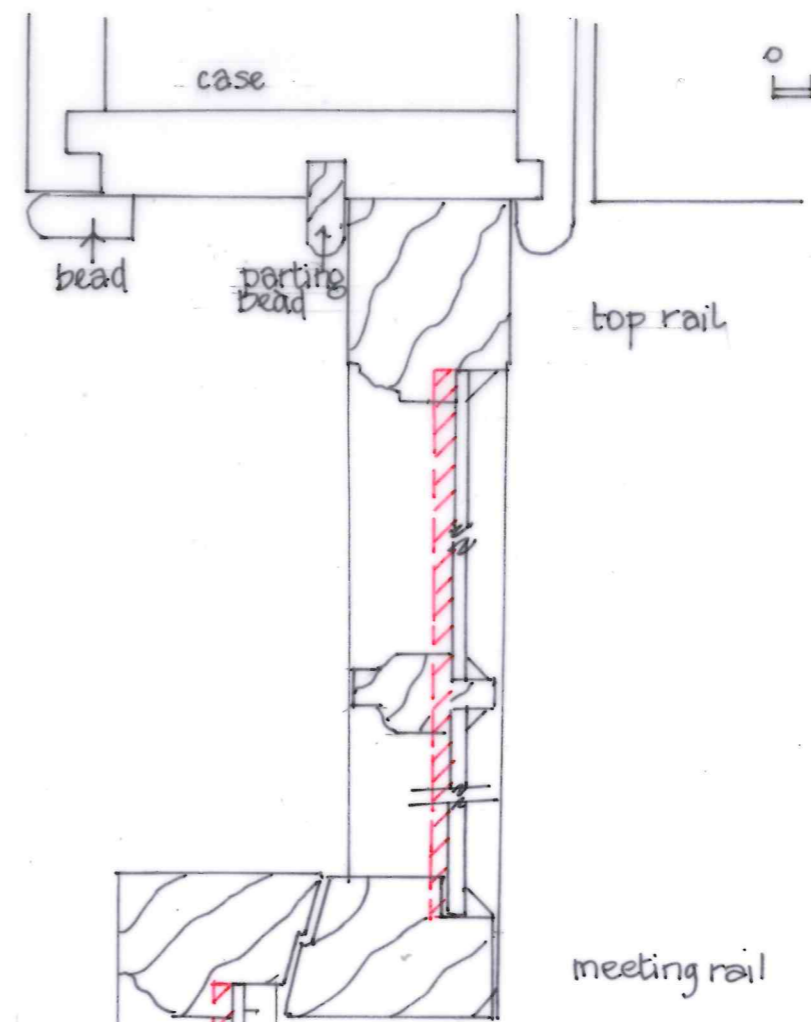
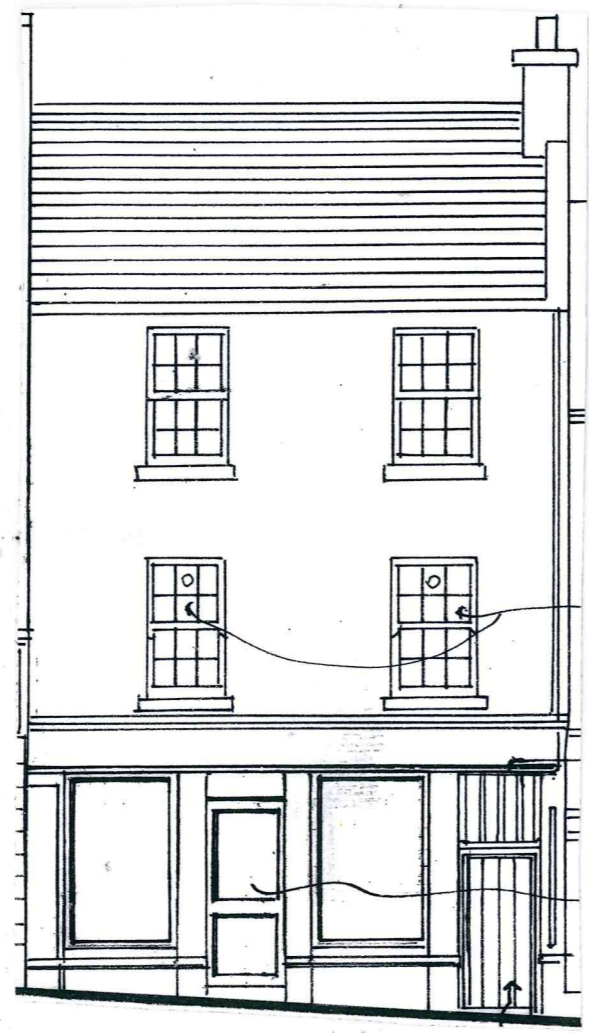
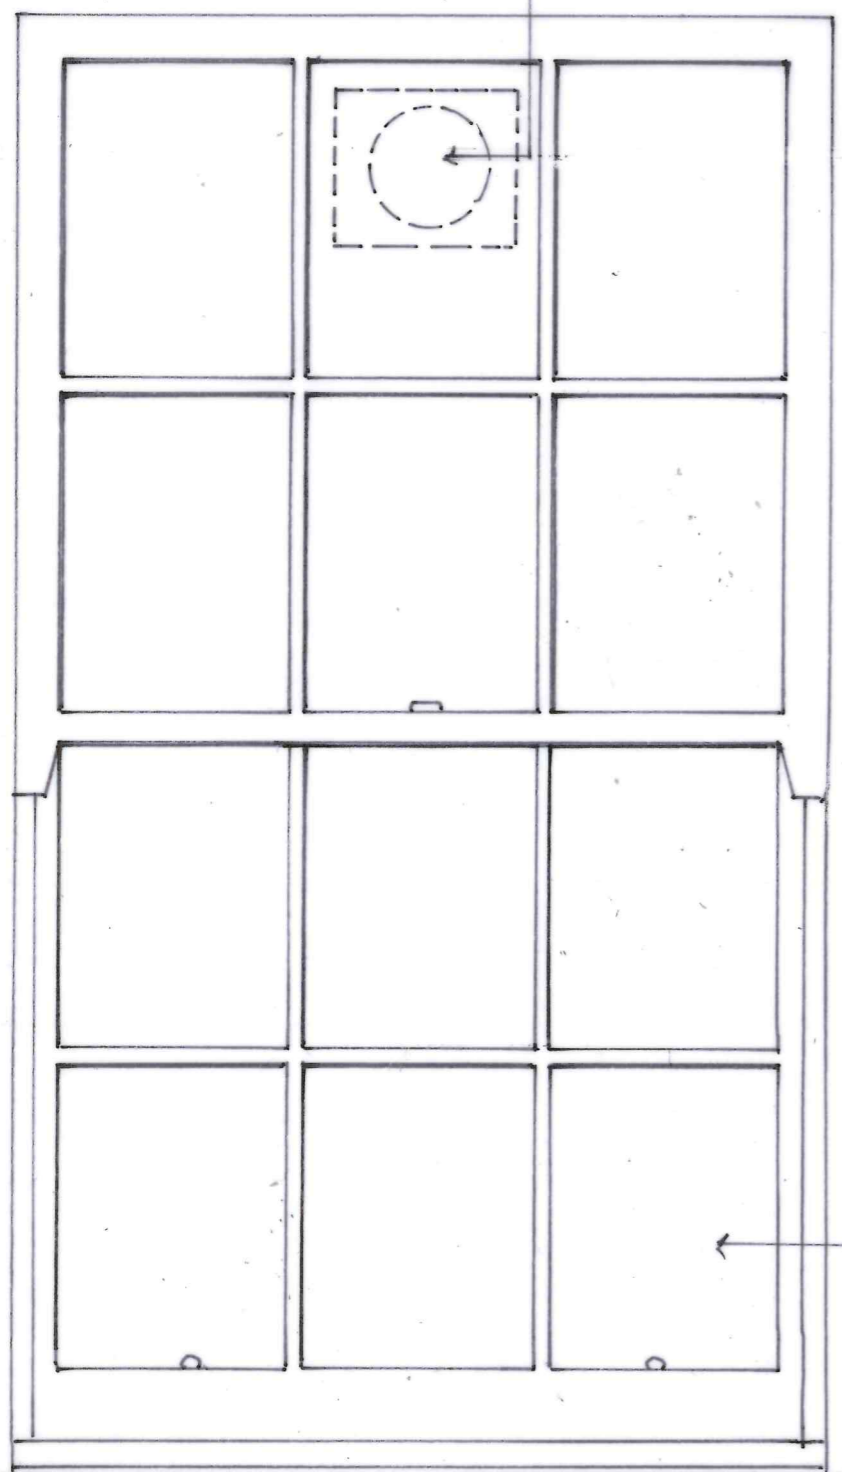



existing
Vent axia removed

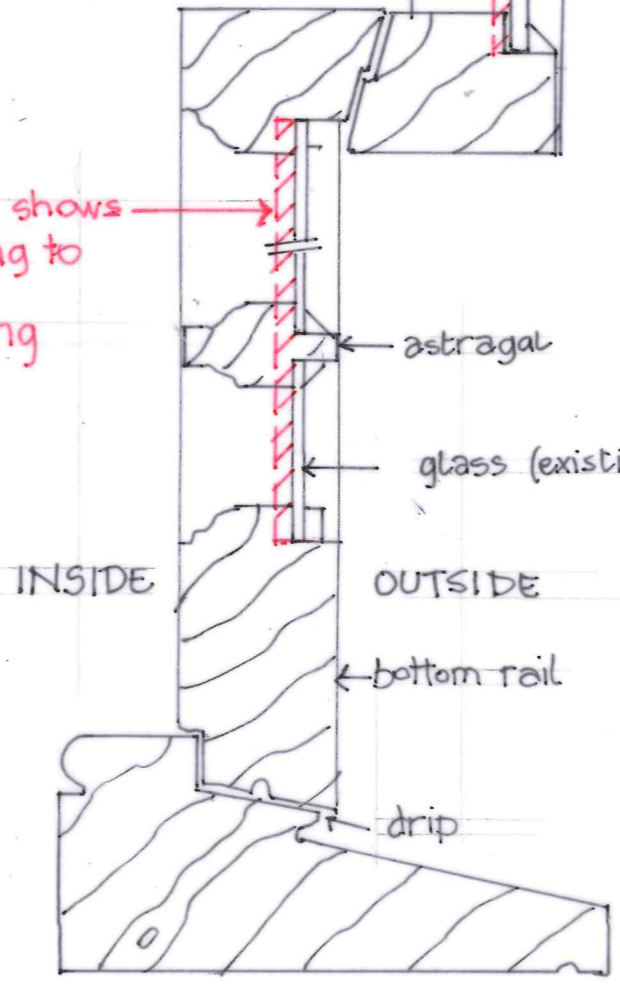

red hatching shows
timber routing to
take 6-7mm
fineo glazing

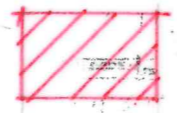

meeting rail

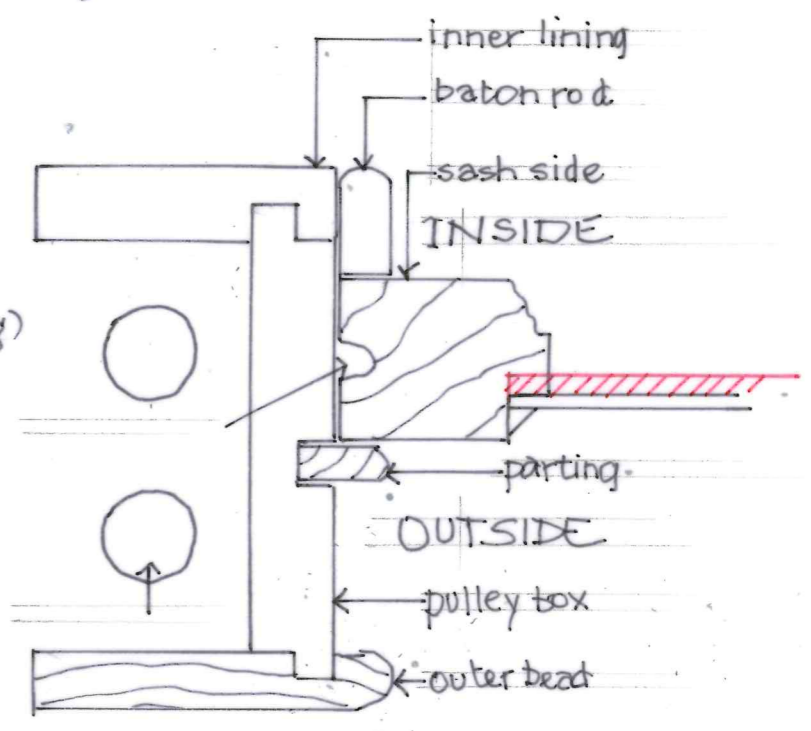

EXISTING WINDOW (2no)
to be overhauled
routed to take fineo glazing

Service Point Engineering