
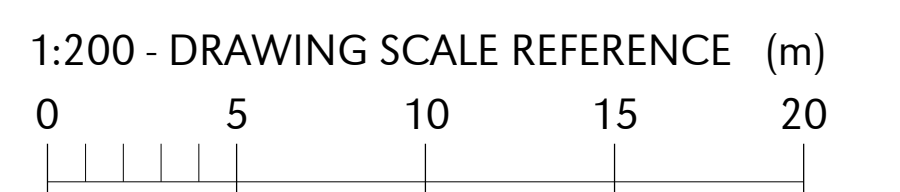


- Note:
1. All dimensions noted are in metres unless stated otherwise.
  2. Do not scale from this drawing. If dimensions are not clear ask.
  3. This document has been created in accordance with Plandesol Ltd Terms & Conditions along with the scope of works provided by the client to Plandesol. Any use of this document other than for its original purpose is prohibited. Plandesol accept no liability for any third party uses of this document.
  4. Plandesol Ltd to be immediately notified of any suspected omissions or discrepancies.
  5. This drawing is to be read in conjunction with all other relevant documents relating to the project.
  6. All levels relate to Parish Land Surveys (P.L.S.) Survey Drawing PLS-1432.

Surface Key	
Proposed Works Area	
Proposed Gradient	1:20
Existing Contour Levels	15.60
Proposed Contour Levels	15.60
Existing 0.05m Contour	
Existing 0.1m Contour	
Proposed 0.05m Contour	
Proposed 0.1m Contours	
Proposed Site Levels	49.326m
Existing Site Levels	49.326m
Existing Site Gradient	1:80
Area of Site where levels are to remain as current	

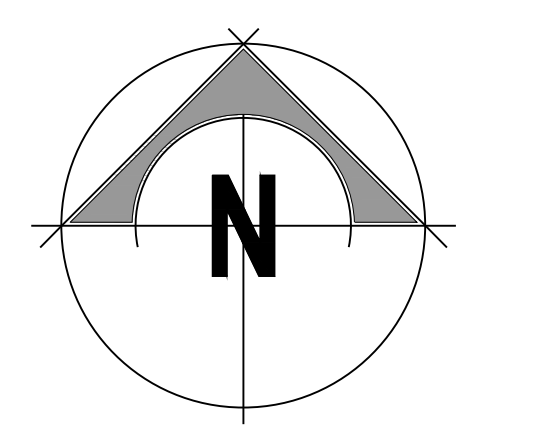

**APPROVAL & COMMENT**

Rev	Date	Rev By	Chkd	Description
A	27-03-24	CND	MJH	Second Issue
0	27-03-24	MJH	MJH	First Issue



Units T6 & T7 Snettleton Business Park  
 Haring Road Snettleton Norfolk NR16 2JU  
 Telephone: 01953 452001  
 E-mail: pdc@pdceengineering.co.uk www.pdceengineering.co.uk  
 PDC Engineering a Plandesol Ltd Company

civil • structural • environmental • surveying

Client  
**WSB Developments Ltd**

Project  
**Proposed Residential Dev.  
 Southolt Road, Bedfield  
 Suffolk, IP13 7HH**

Drawing Title  
**SCC S278 Highway Works  
 Proposed Contour Plan**

Scale	U.N.O.	Date	Drawn By
1:200 (A0)		March 2024	CND
Drawing No.	Rev	29017/603	A