



Revisions

Rev:	Description:	Date:
-	-	-

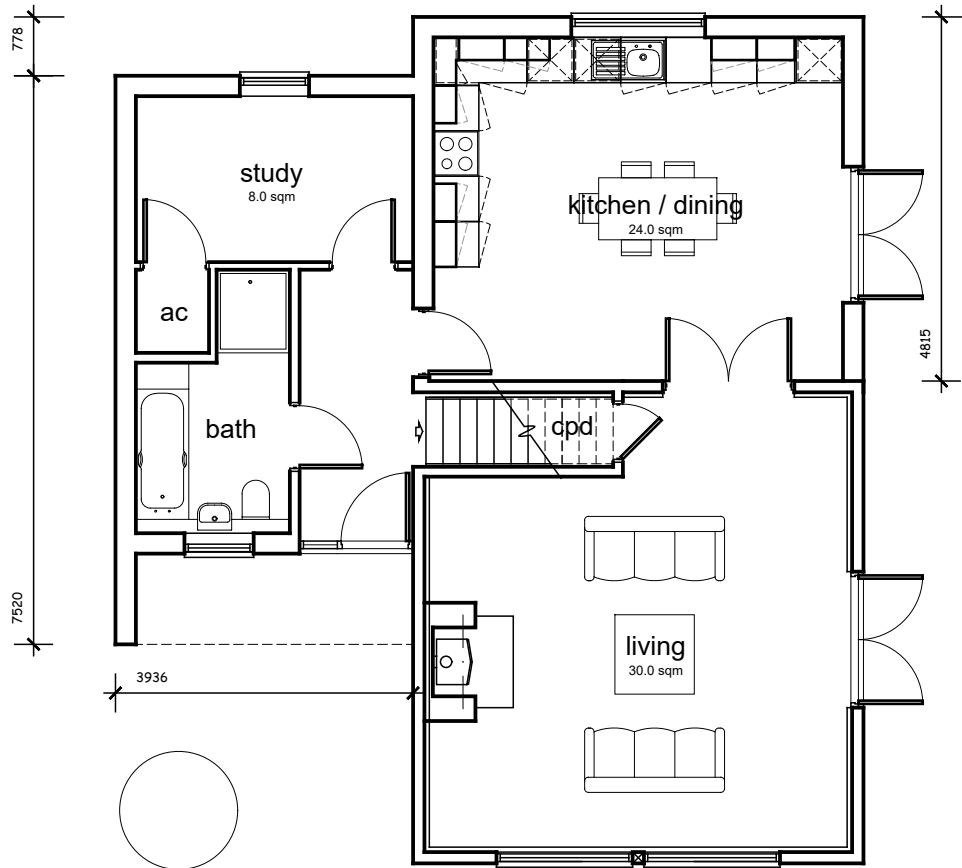

GROUND FLOOR

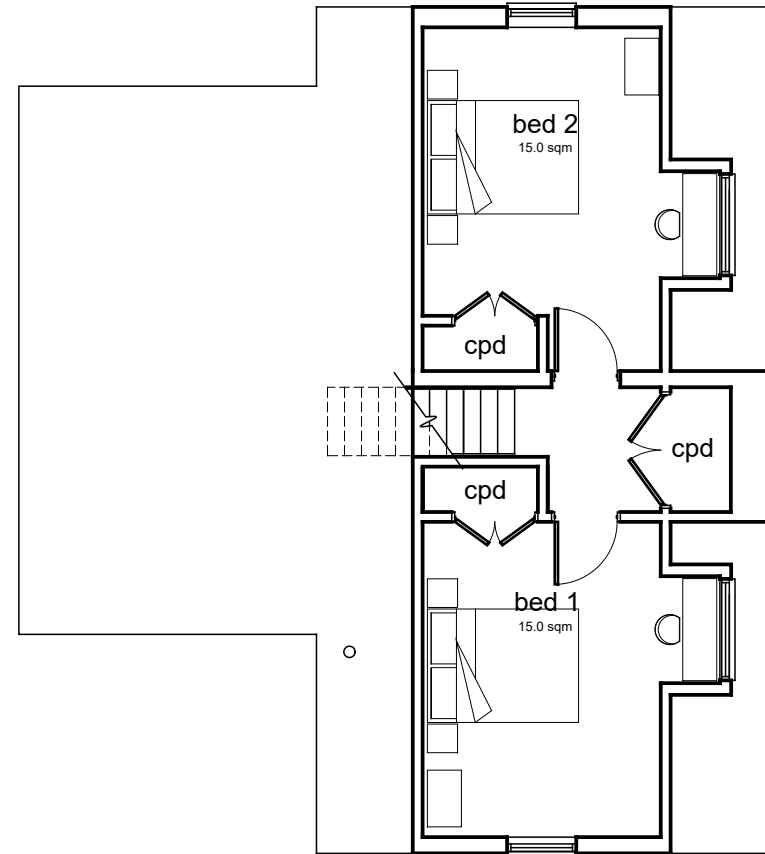

FIRST FLOOR

Client:
A Baker
Cuttings Barn, Bacton

Drawing Title:
ANNEXE PLANS

Scale:
1:100 @ A4

Status:
Planning

Drawing Number:

Revision:

124-PL-02

-