


Proposed North Elevation



Proposed East Elevation

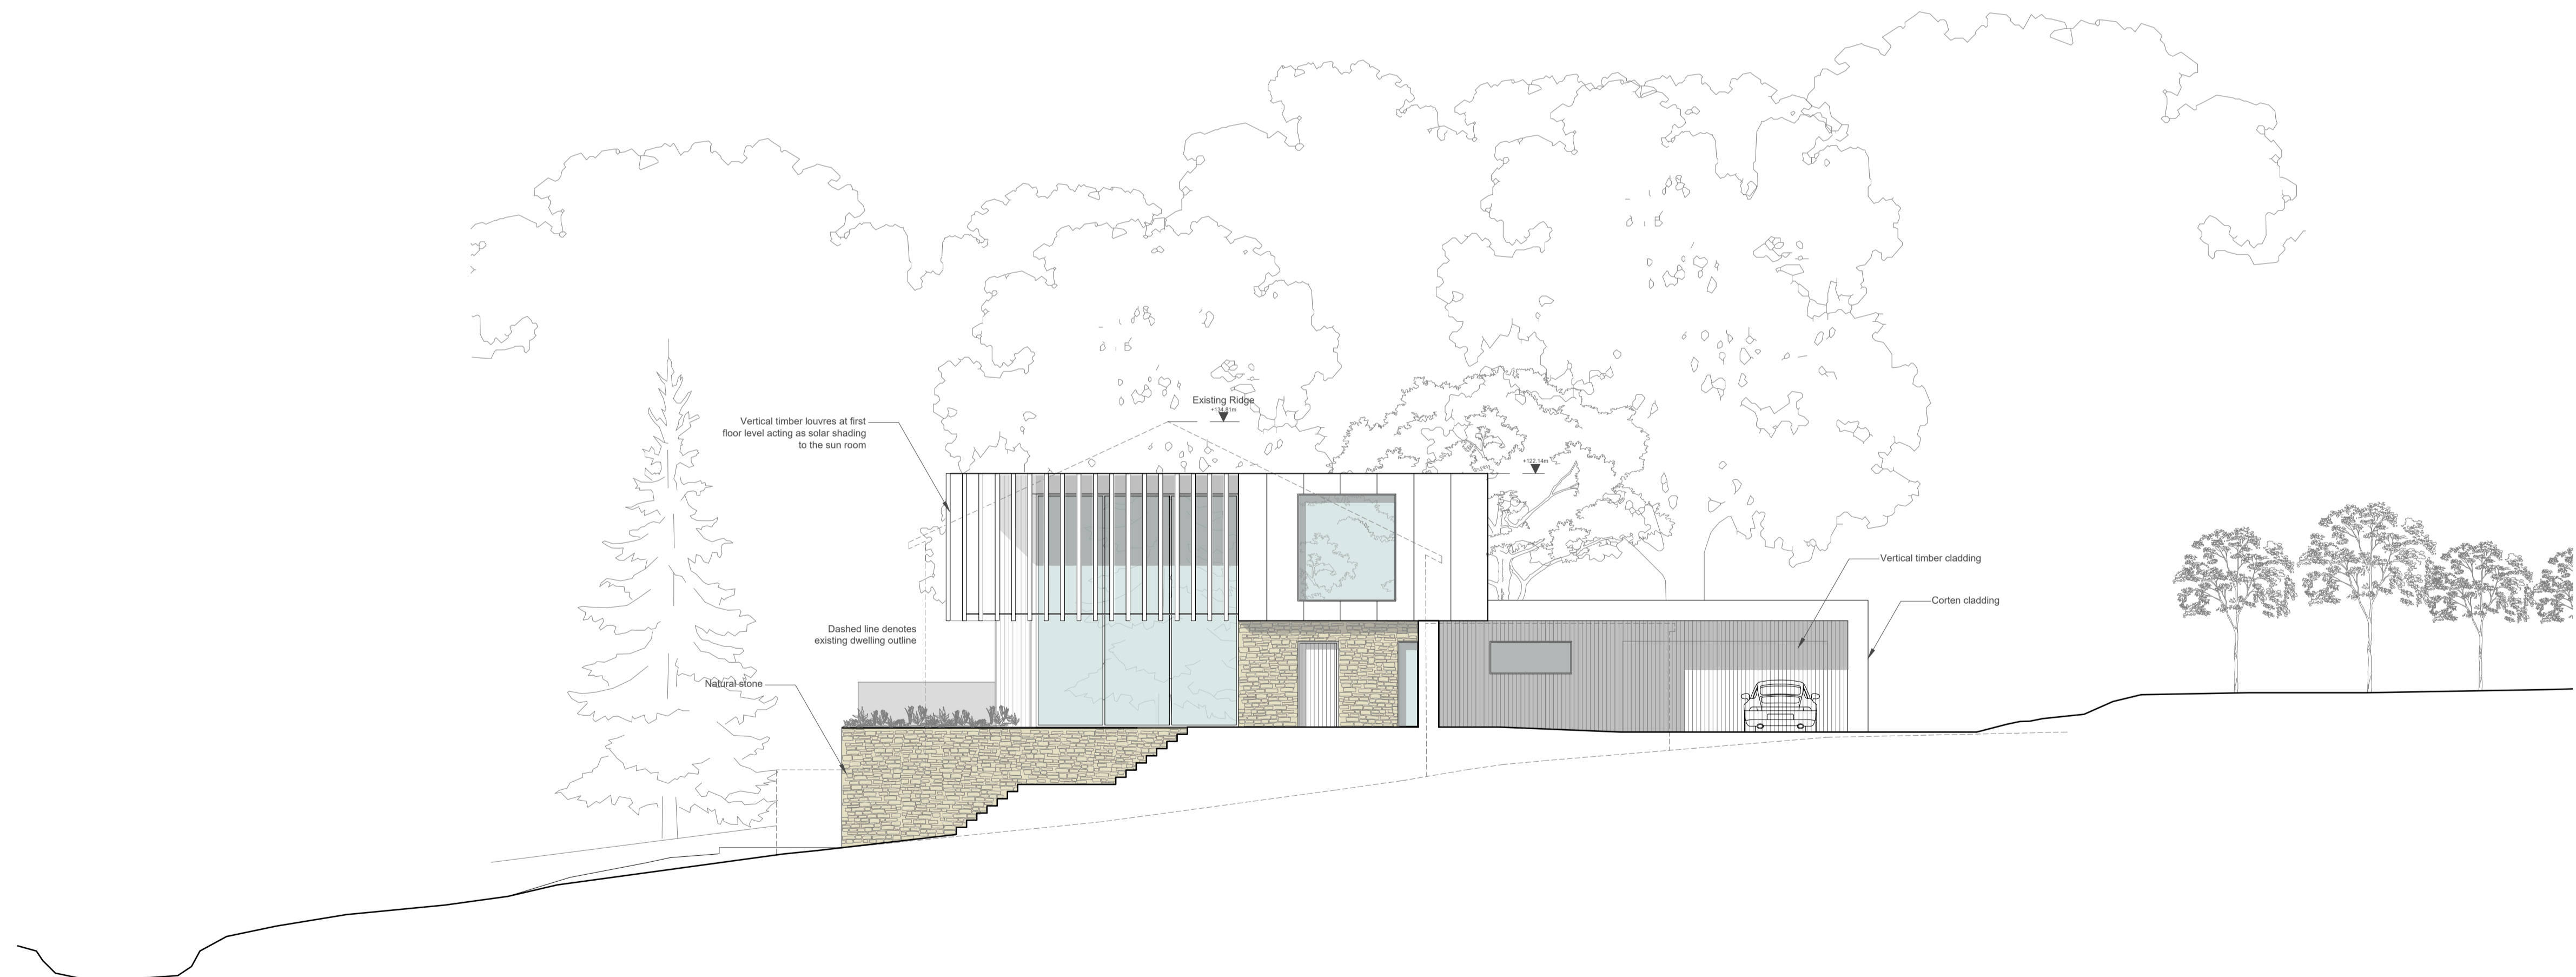