


**ROSEHILL BARN, SO21.**

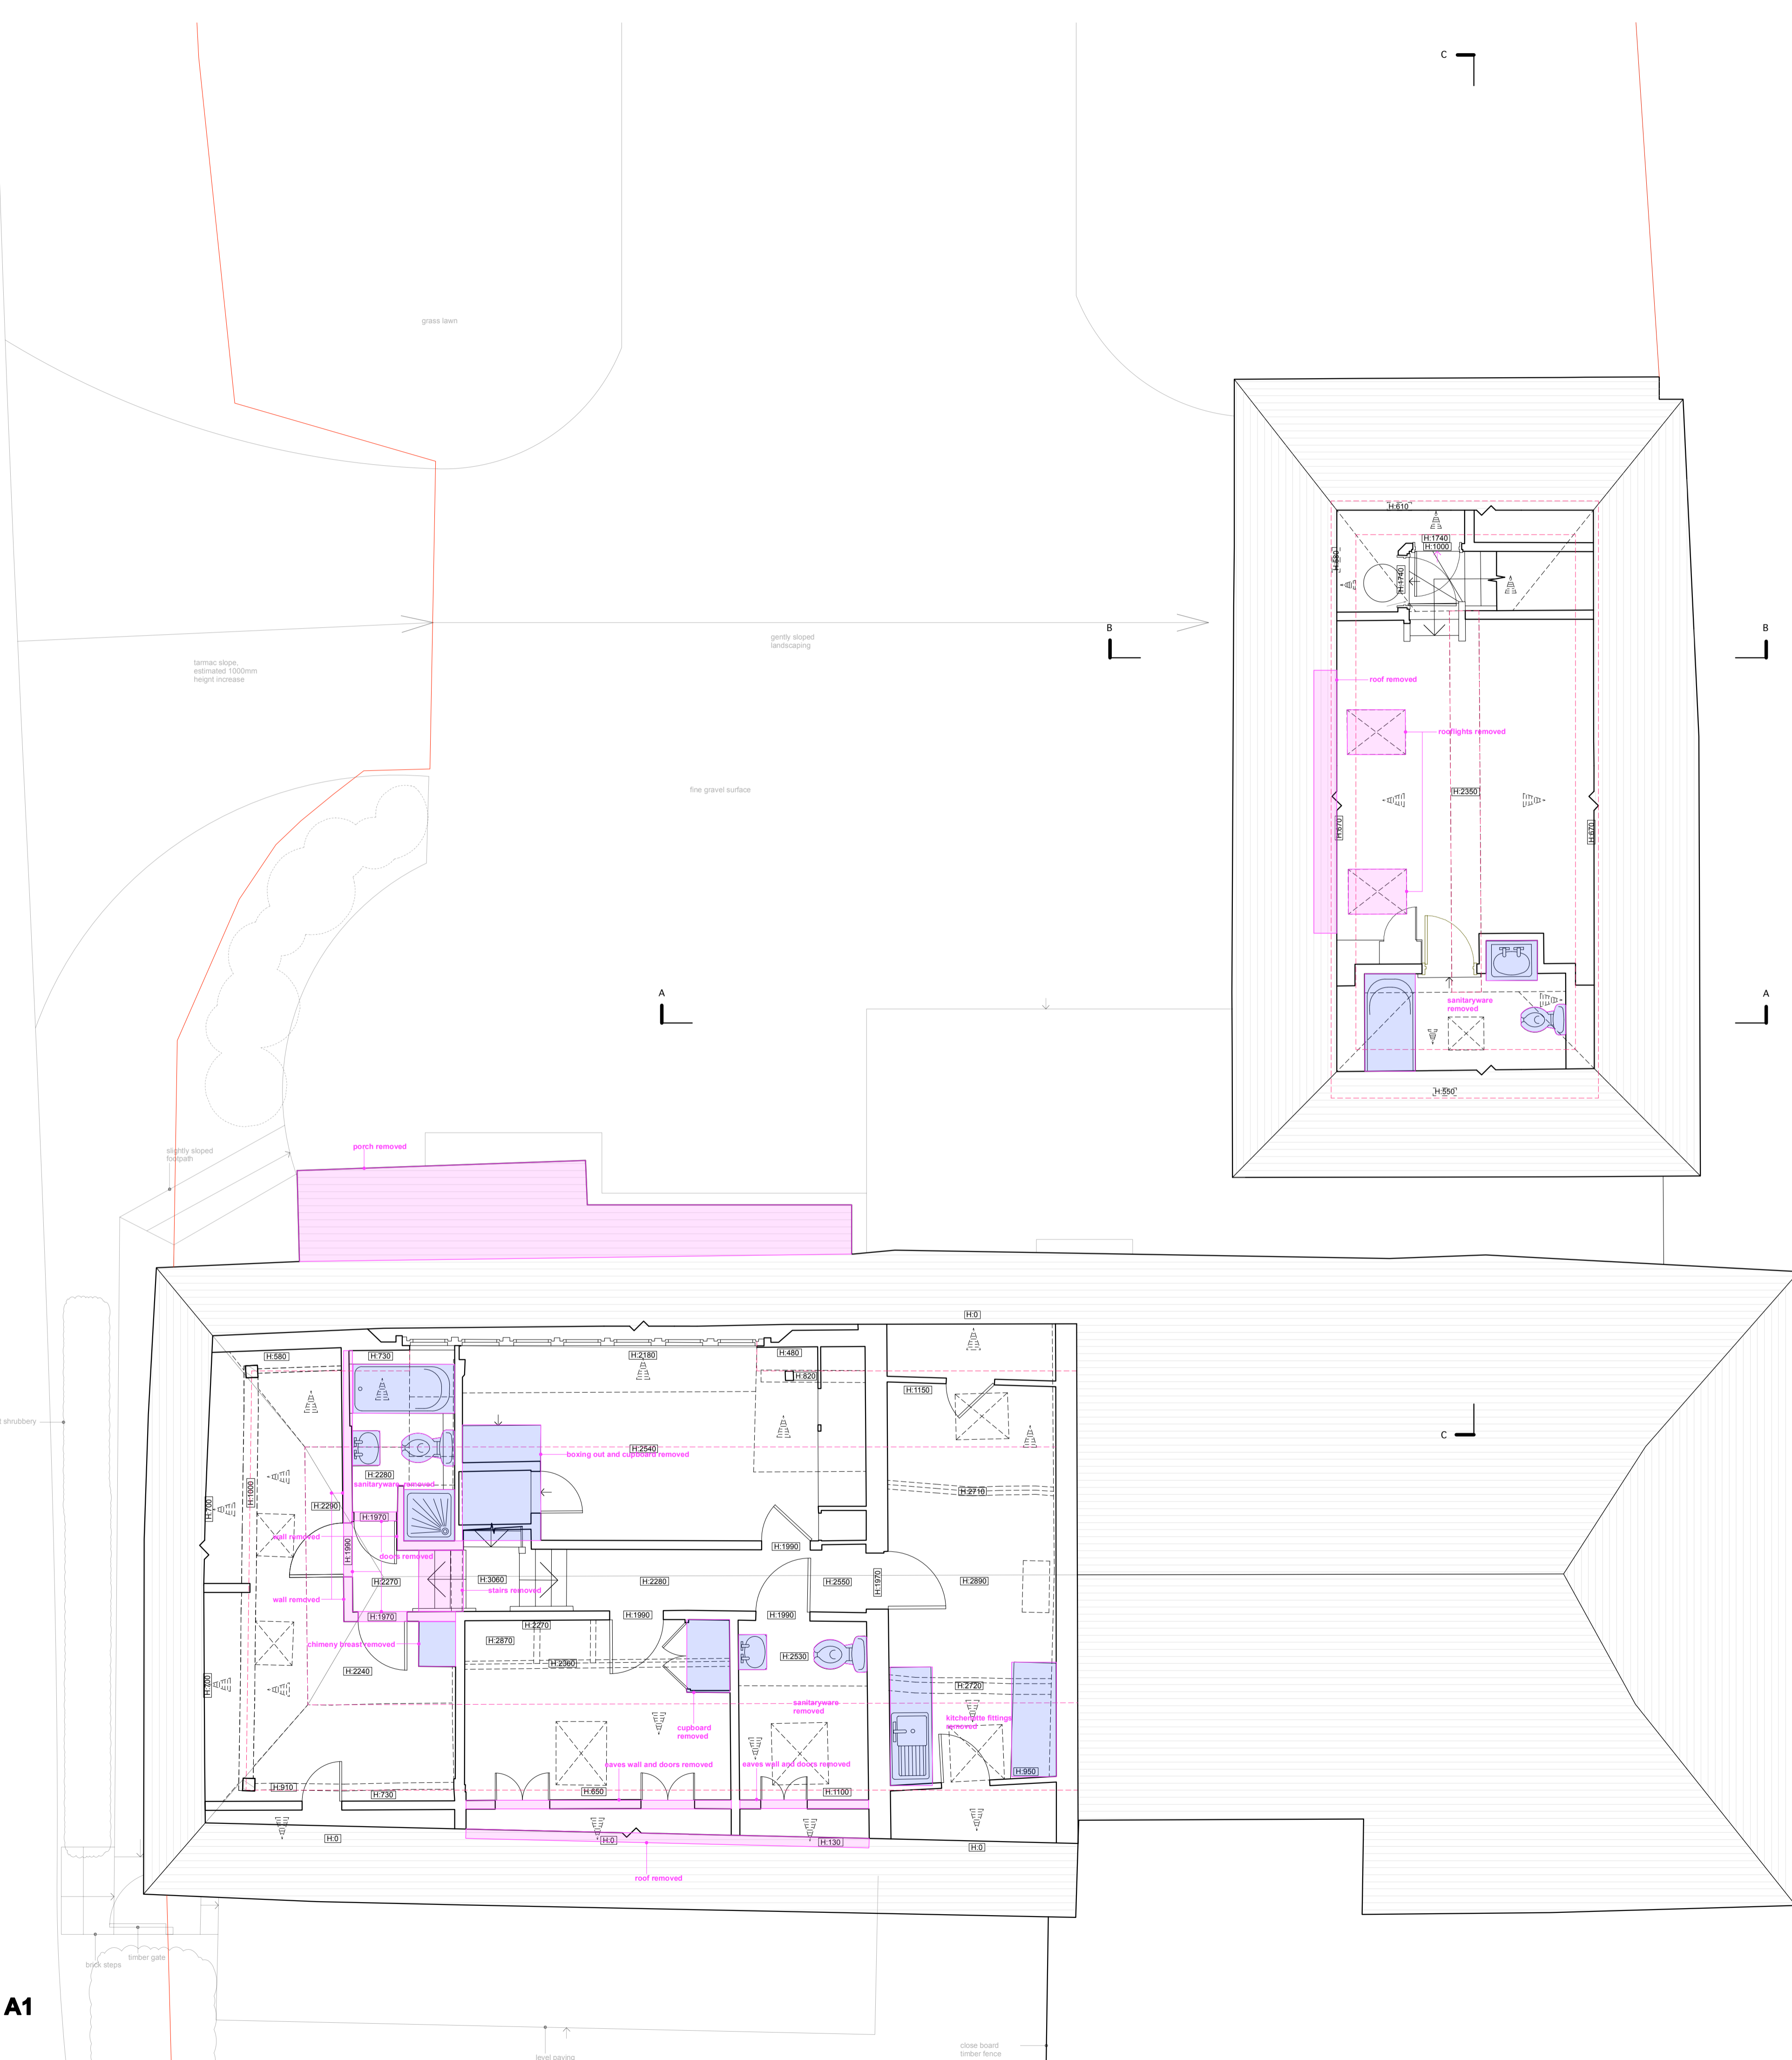

N.B. THESE DRAWINGS ARE FOR PLANNING PURPOSES ONLY.  
 N.B. LAHA DO NOT ACCEPT RESPONSIBILITY FOR SURVEY BY OTHERS.  
 N.B. LANDSCAPING NOT SURVEYED & DRAWN INDICATIVELY.  
 N.B. ALL DIMENSIONS TO BE CHECKED ON SITE.

**FIRST FLOOR DEMOLITION PLAN 1:50 @ A1**



<p><b>LA HALLY ARCHITECT</b>                  11 DUNDAS STREET, ROSEHILL, SO21 1AA                  01493 450828                  lahally@bt.com                  www.lahally.com</p>	
<p>PROJECT: <b>ROSEHILL BARN, SO21</b>                  DRAWING: <b>DEMOLITION FOR FIRST FLOOR</b>                  DRAWING STATUS: ISSUED FOR PLANNING SUBMISSION</p>	
<p>DATE: 14/01/2022                  DRAWN BY: JEFFREY SPOFFORD                  CHECKED BY: MR. GRIFFITHS</p>	