




**EXISTING SITE PLAN**  
1:100

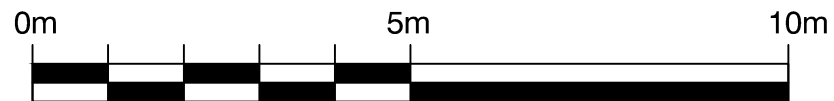

Scale Bar 1:100

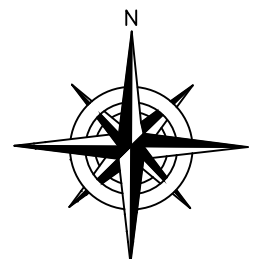

**EXISTING LOCATION PLAN**  
1:1250

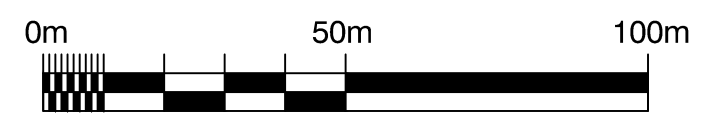

Scale Bar 1:1250



4 Tollgate  
Peacehaven  
East Sussex, BN10 8ED  
07568321300  
info@lightdesignservices.co.uk

Project		
50 Valence Road, Lewes BN7 1SL		
Drawing Title:		
Existing Site Plan		
Scale: (A3)	Date:	Revision:
Varies	Feb '24	-
Drawn By:	Drawing No:	
ML	LDS24-VA-001	

Drawing Issued for:  
**Planning - Concept**