


PROPOSED FIRST FLOOR SIDE
EXTENSION - WITH EXTENSION
TO MAIN ROOF TO MIRROR
NEIGHBOURING PROPERTY.




PROPOSED LOCATION PLAN
1:1250

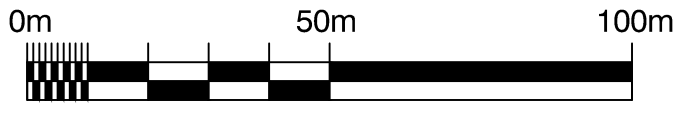


Scale Bar 1:1250

PROPOSED SITE/ROOF PLAN
1:100

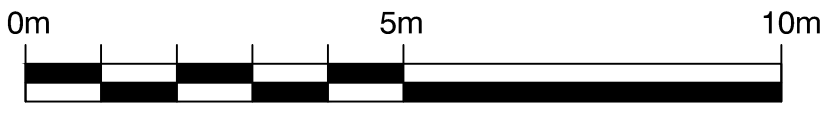

Scale Bar 1:100

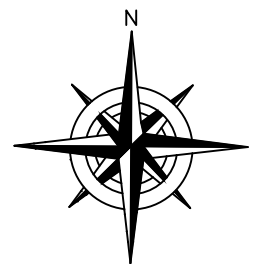

4 Tollgate
Peacehaven
East Sussex, BN10 8ED
07568321300
info@lightdesignservices.co.uk

Project		
50 Valence Road, Lewes BN7 1SL		
Drawing Title:		
Proposed Site Plan		
Scale: (A3)	Date:	Revision:
Varies	Feb '24	-
Drawn By:	Drawing No:	
ML	LDS24-VA-003	

Drawing Issued for:
Planning - Concept