



EXISTING GROUND FLOOR
1:100

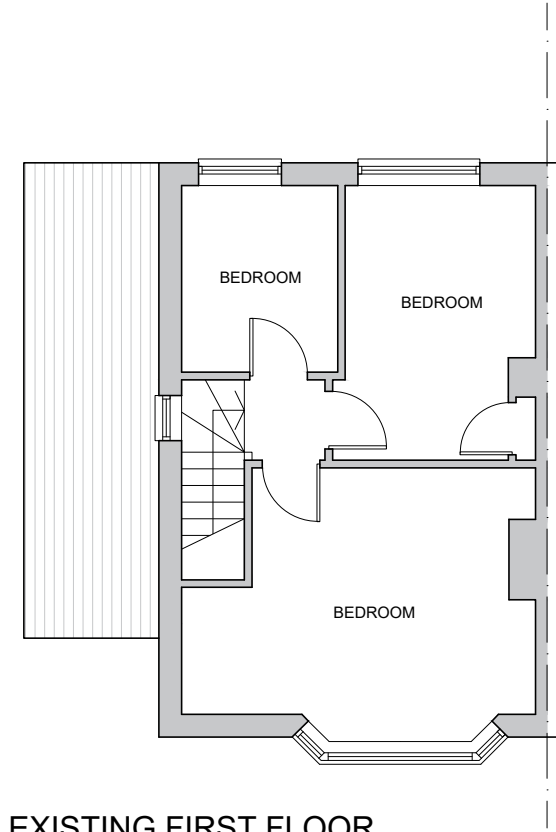

EXISTING FIRST FLOOR
1:100

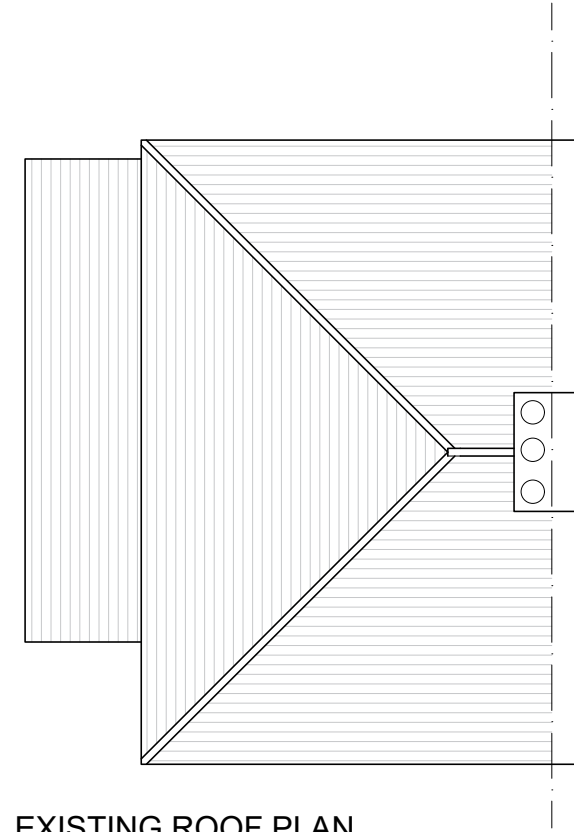


EXISTING ROOF PLAN
1:100



EXISTING FRONT ELEVATION (W)
1:100



EXISTING REAR ELEVATION (E)
1:100

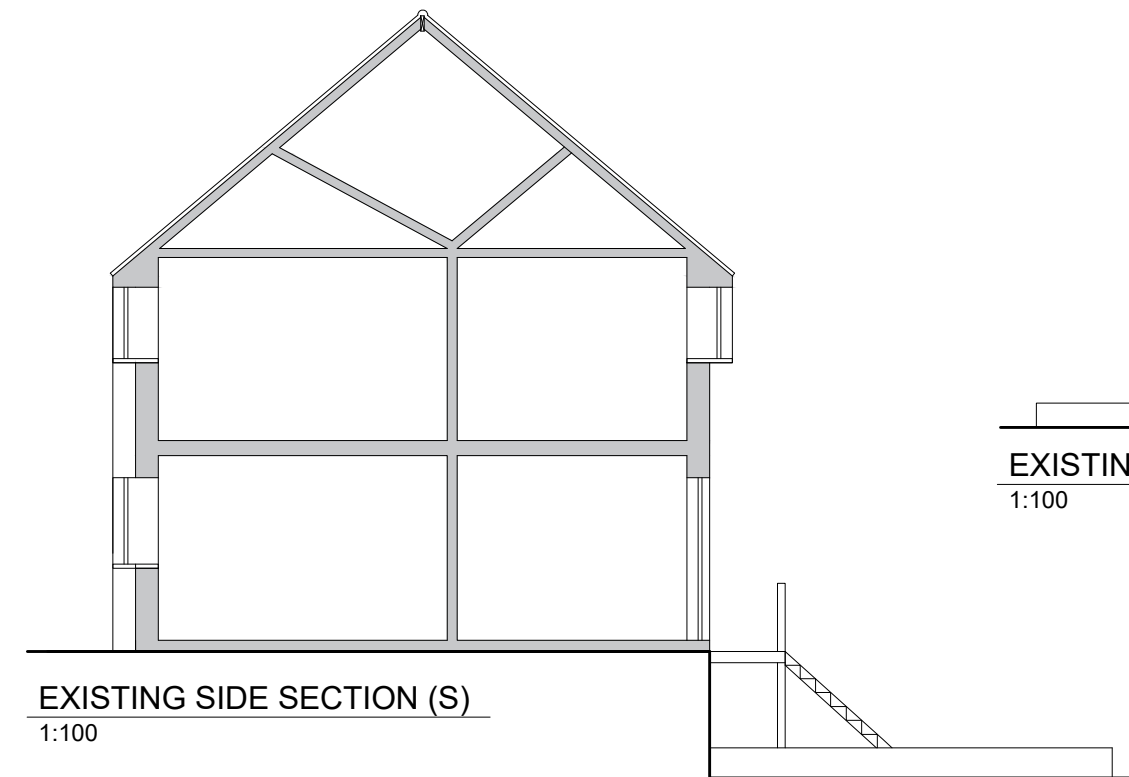

EXISTING SIDE SECTION (S)
1:100



EXISTING SIDE ELEVATION (N)
1:100



4 Tollgate
Peacehaven
East Sussex, BN10 8ED
07568321300
info@lightdesignservices.co.uk

Project
50 Valence Road,
Lewes BN7 1SL
Drawing Title:
Existing Property

Scale: (A3) 1:100	Date: Feb '24	Revision: -
Drawn By: ML	Drawing No: LDS24-VA-002	

Drawing Issued for:
Planning - Concept