

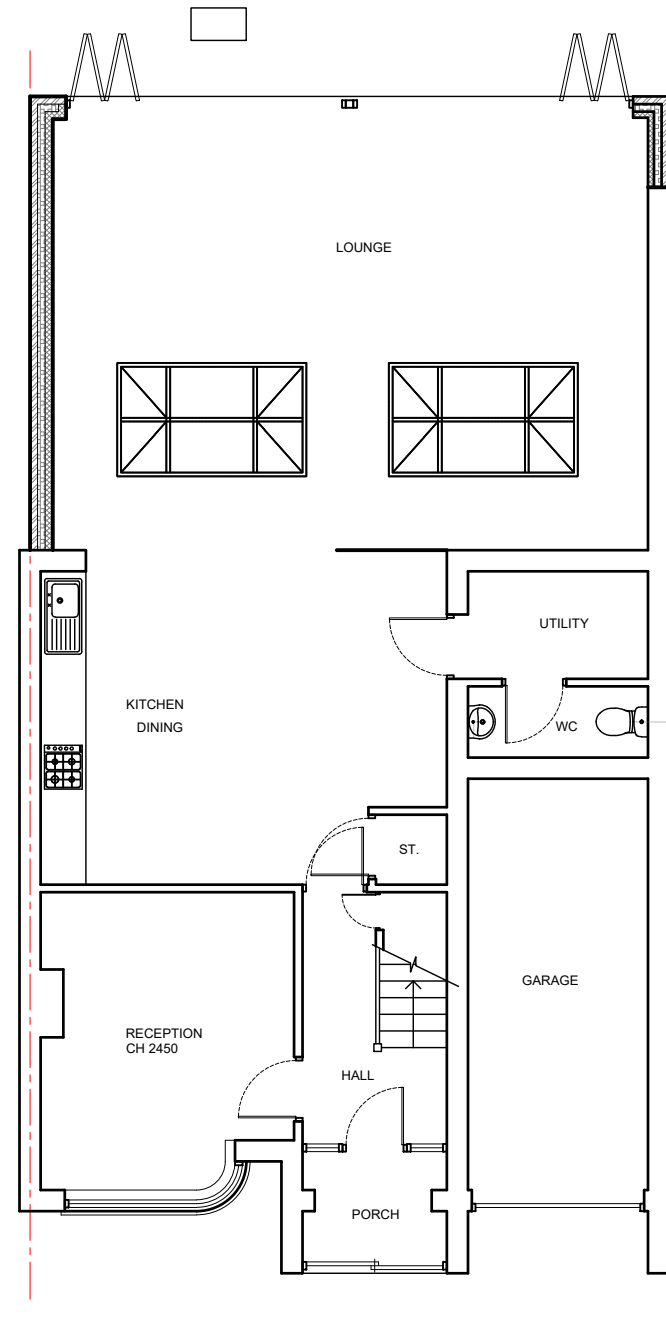



The Contractor is to check all dimensions on site and report any discrepancies to the Contract Administrator. This drawing is to be read in conjunction with all other standard documentation. Dimensions are not to be scaled from this drawing.

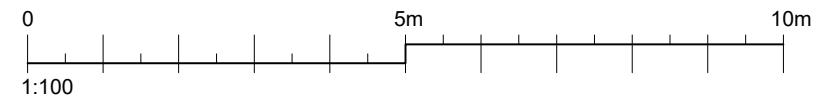

PROPOSED GROUND FLOOR PLAN

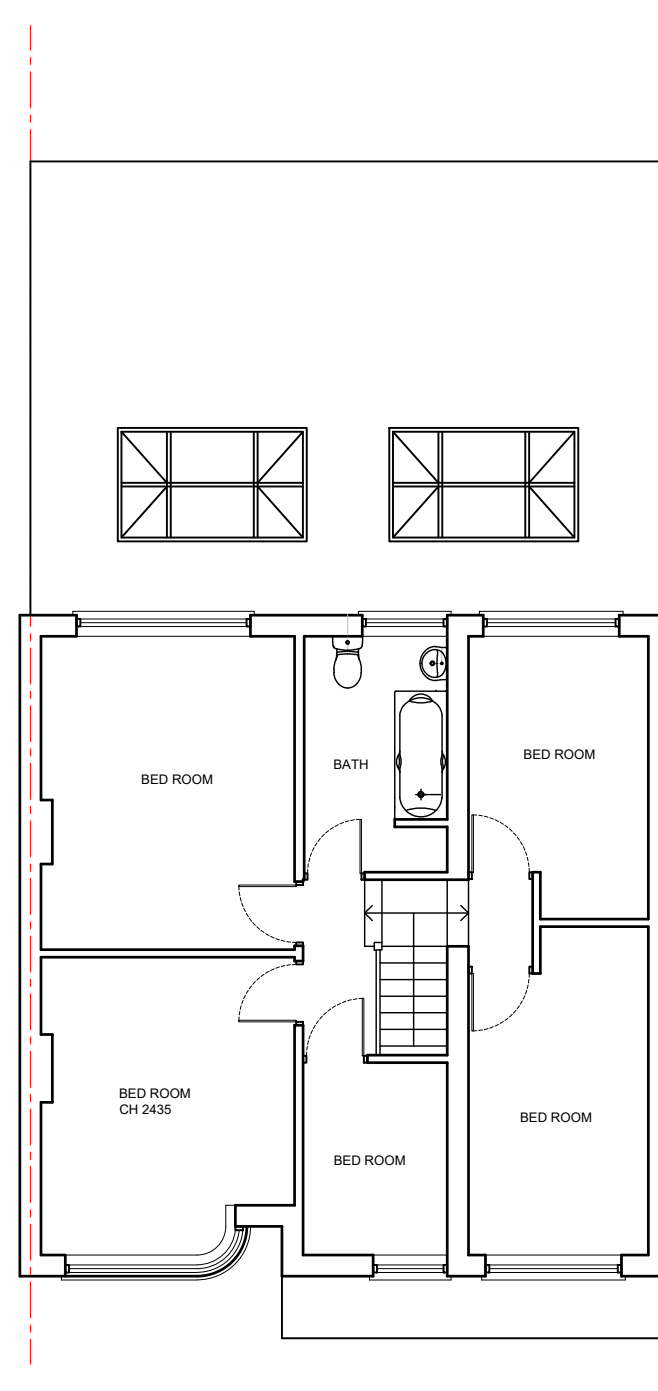

PROPOSED FIRST FLOOR PLAN

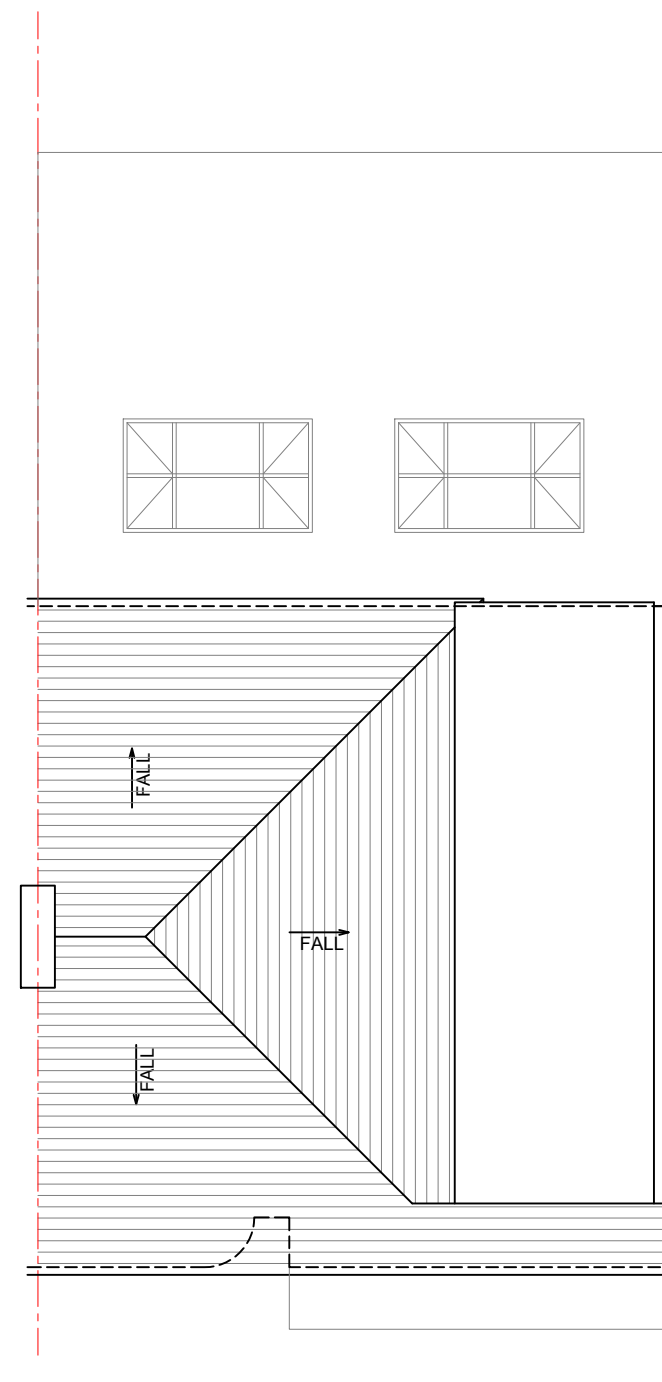

PROPOSED ROOF PLAN

No.	Revision /Issue	Date

Architect & Consulting Engineer:
 ESSEN CONSULTANCY LTD
 10 DUKE ROAD
 ILFORD
 IG6 1NQ
 M: 07888850370
 E mail: vaishakh@hotmail.com

Project Name and Address :
 95 North Rd, Dartford,
 DA1 3ND

Client :

Title :
 SINGLE STOREY REAR SIDE EXTENSION

Project No :

Drawn by :
 AG

Date :
 02/04/2024

Drawing No:
 PL-003

Scale :
 1:100@A3