




South Elevation
1 : 100

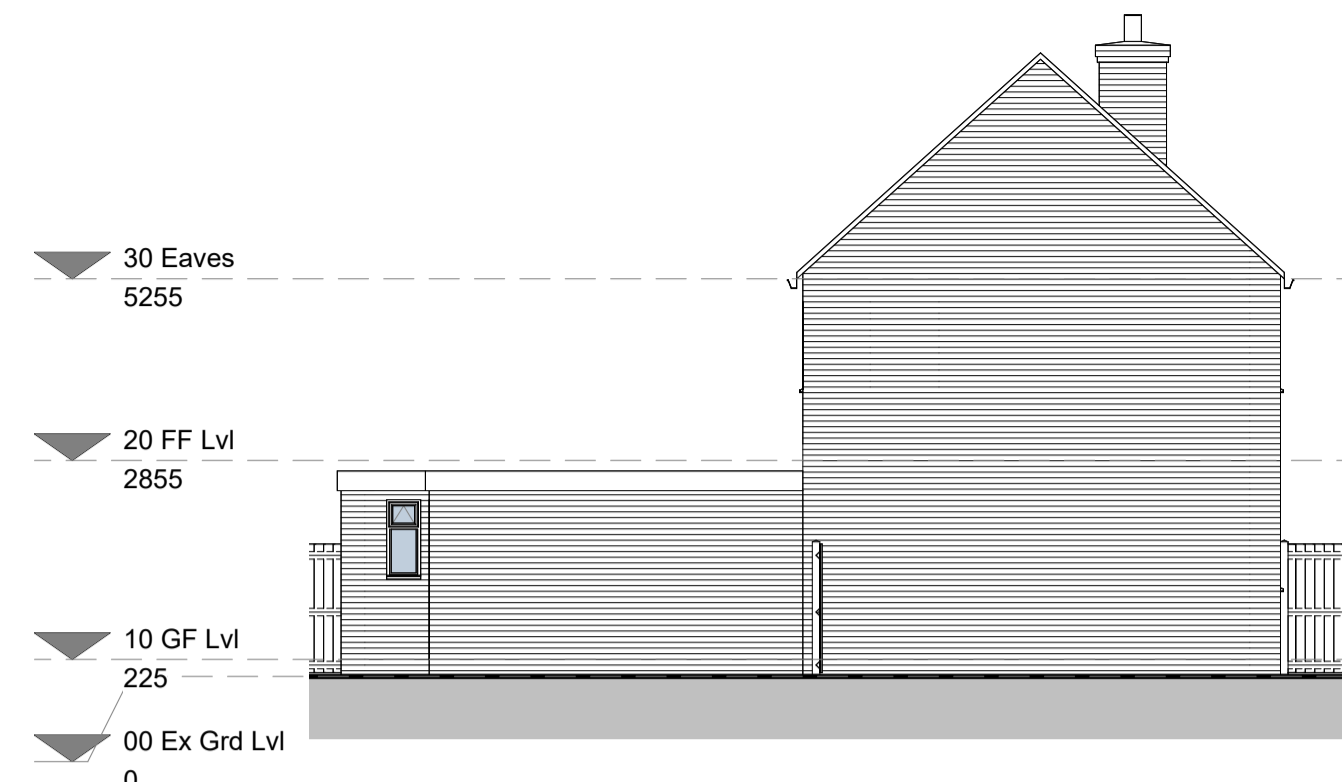


East Elevation
1 : 100

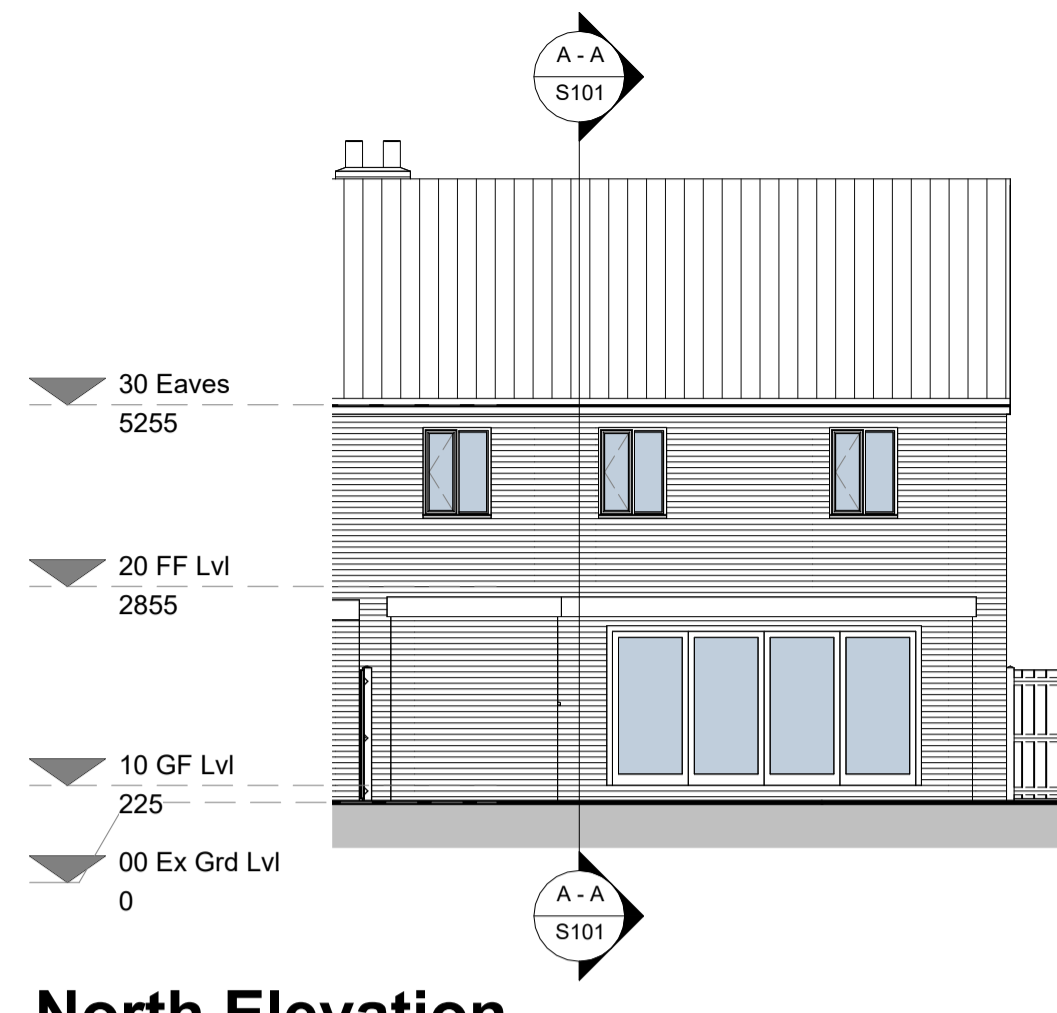


North Elevation
1 : 100

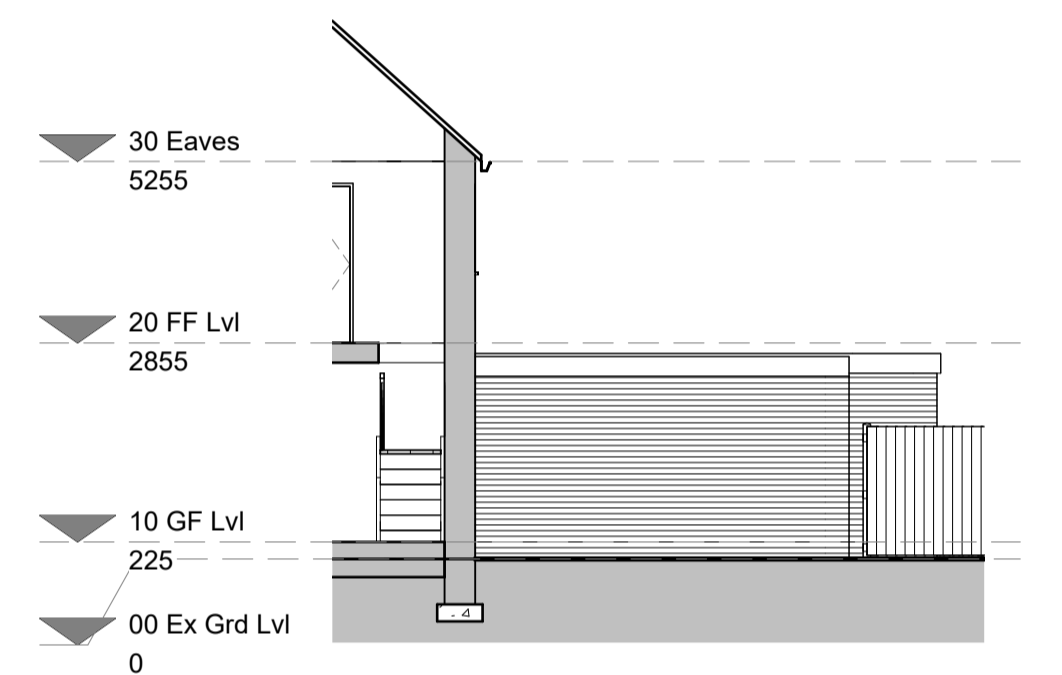


East Elevation
1 : 100

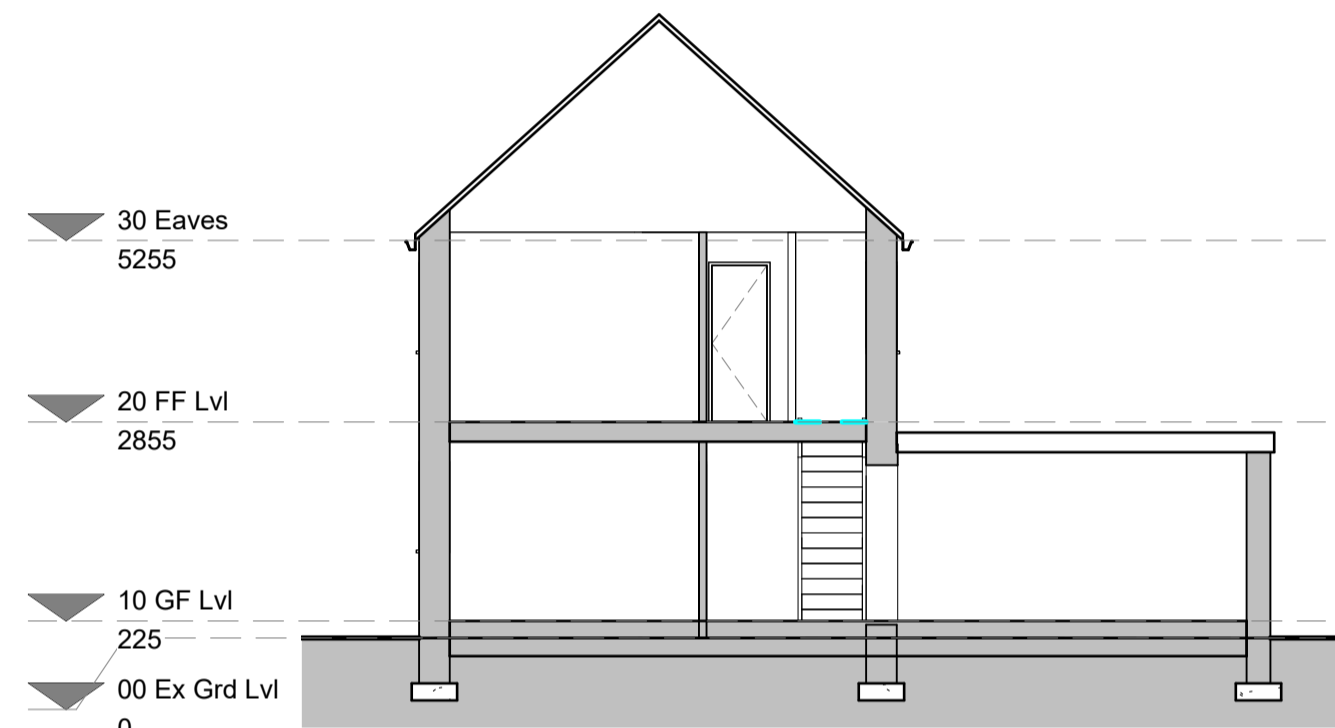


Section A - A
1 : 100

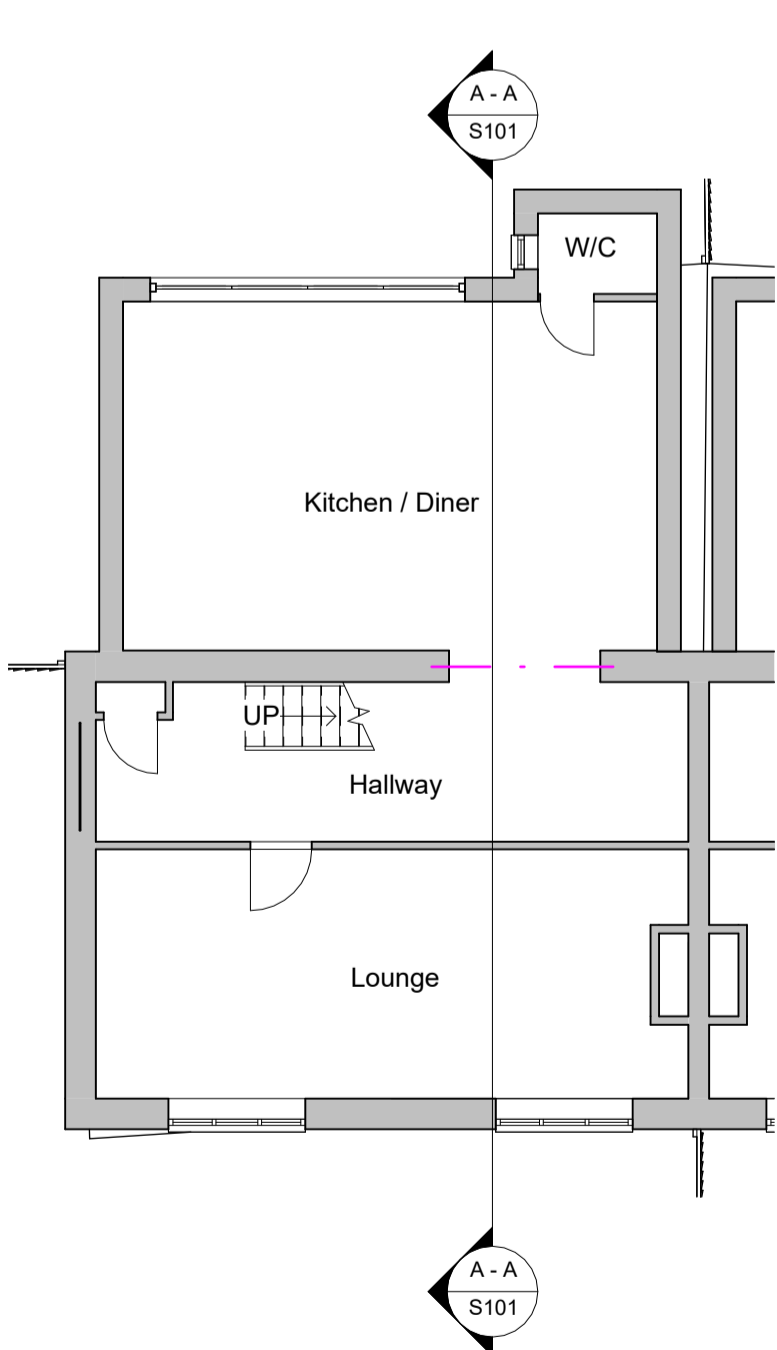


Ground Floor Plan
1 : 100

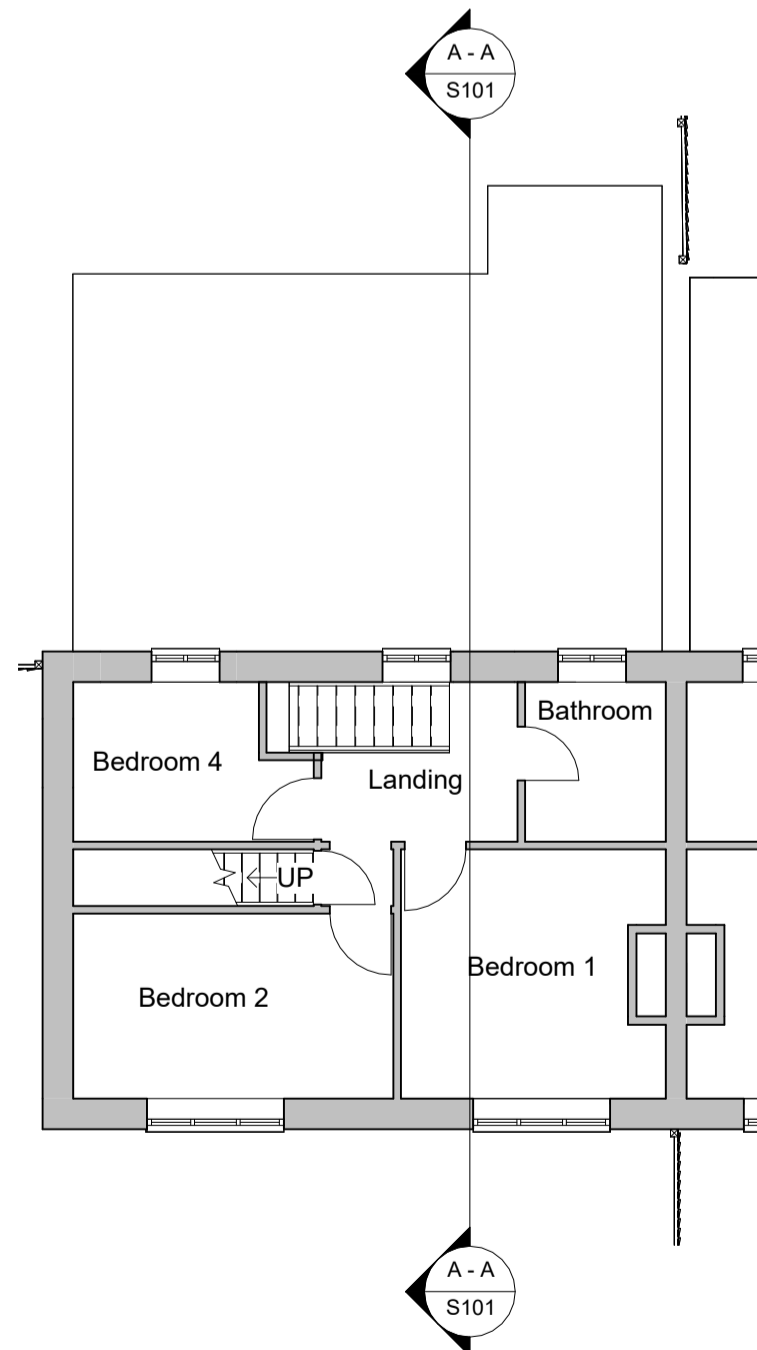

First Floor Plan
1 : 100

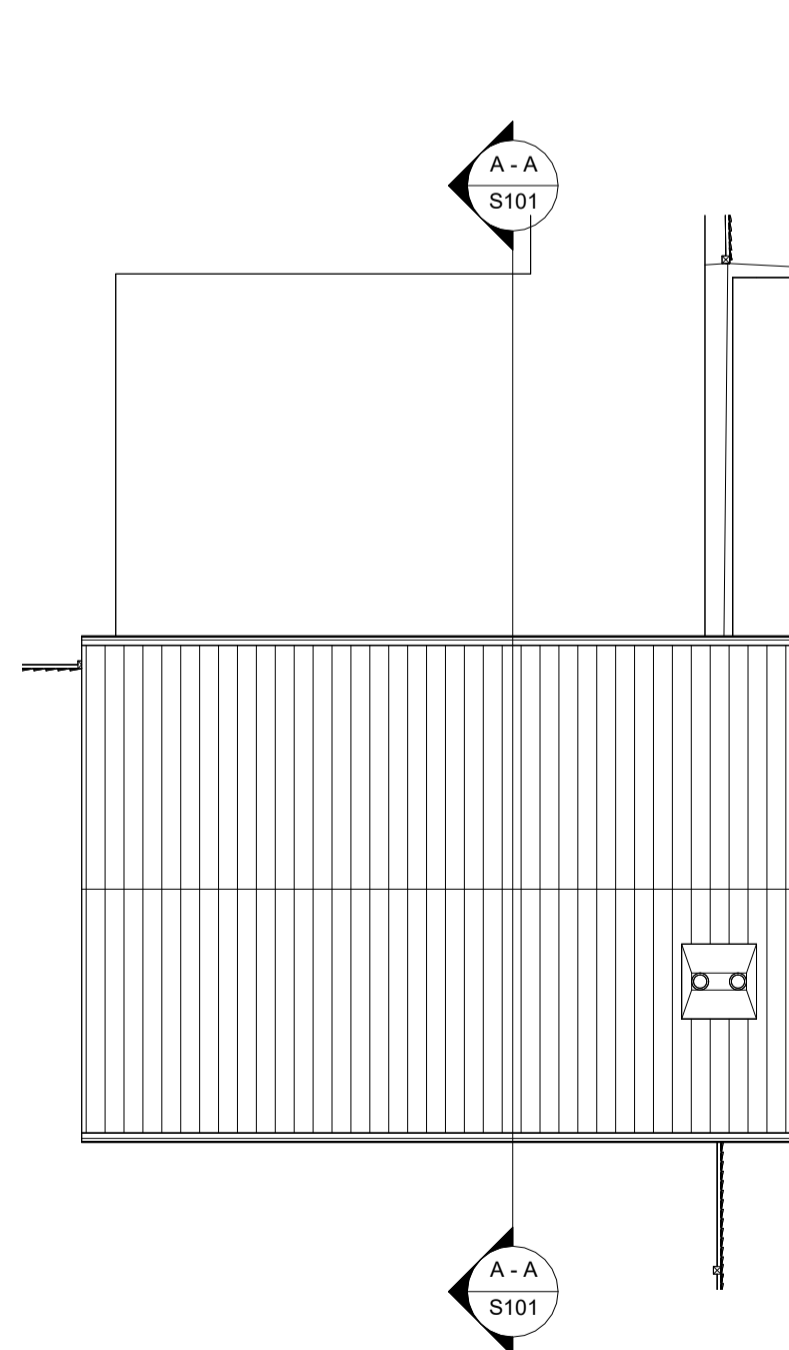


Roof Plan
1 : 100

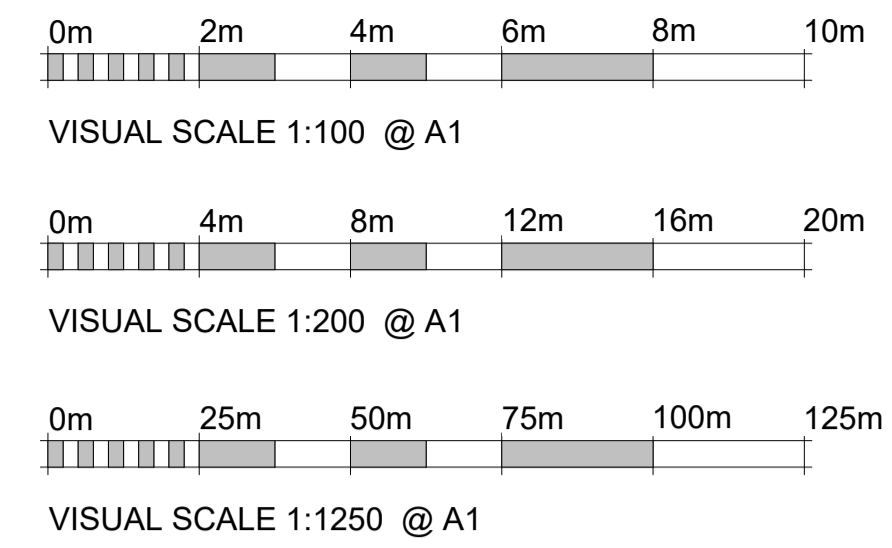


NOTES
Do not scale from this drawing. Only figured dimensions are to be taken from this drawing.
The contractor must verify all dimensions on site before commencing any work or shop drawings. The contractor must report any discrepancies to the designer before commencing work. If this drawing exceeds the quantities taken in any way, the designer is to be informed before the work is initiated.
Work within The Construction (Design and Management) Regulations 2015 is not to start until a Health and Safety Plan has been produced.

© Copyright
All rights prescribed in Chapter IV of the Copyright and Patents Act 1988 have been generally asserted.

Revision Schedule				
Ref	Description	To	By	Date
A	Client Review	Client	H/AJB	14-12-21
B	Planning Amendments	Planners	H/AJB	08/04/23

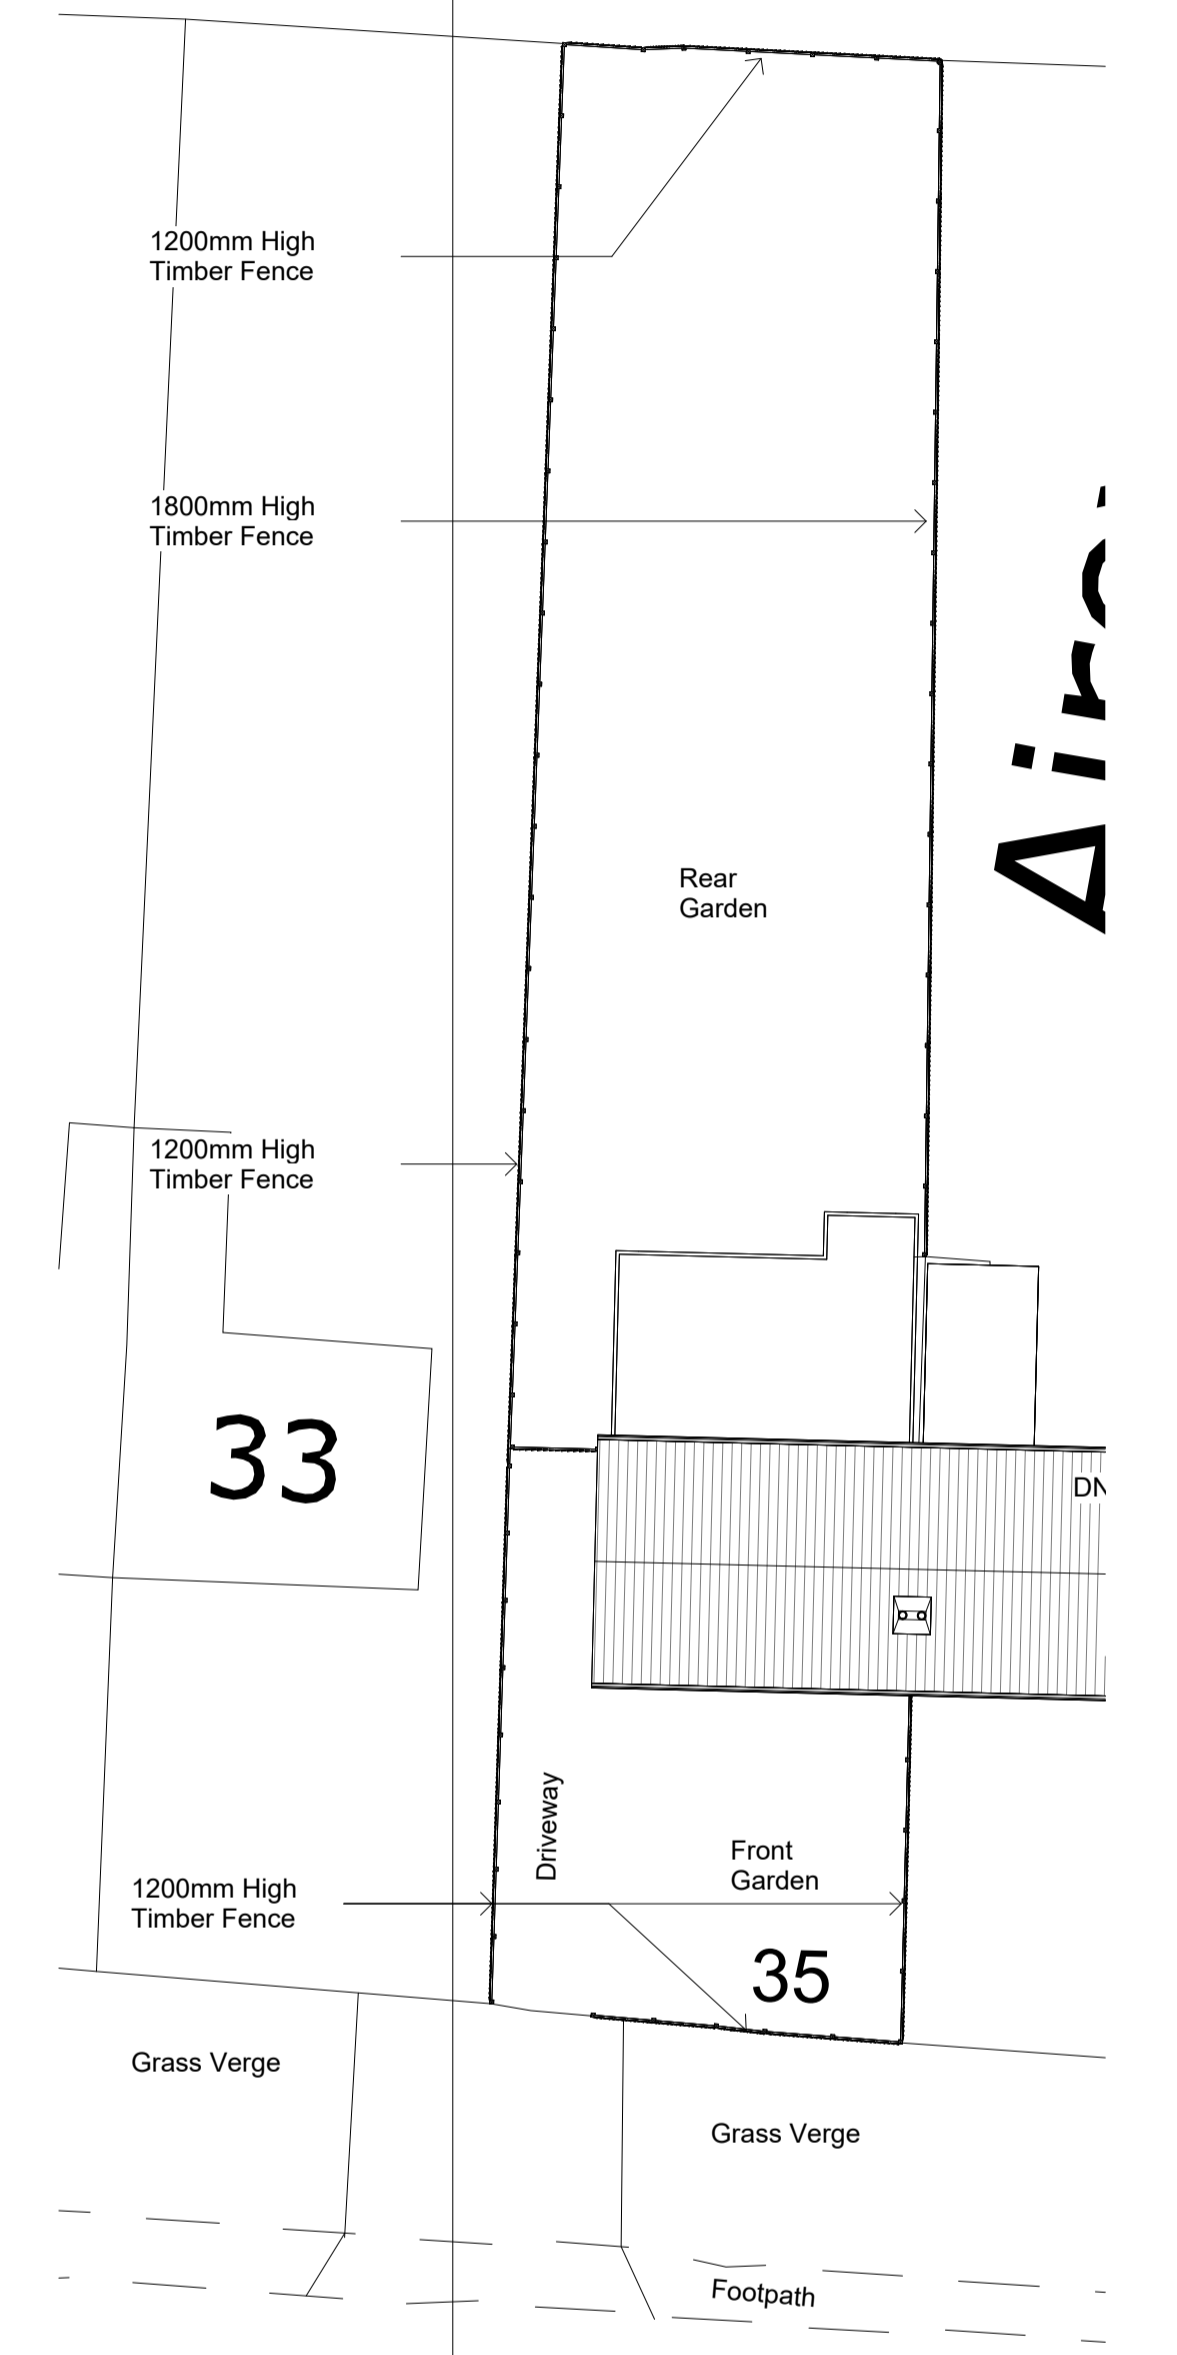

Block Plan
1 : 200

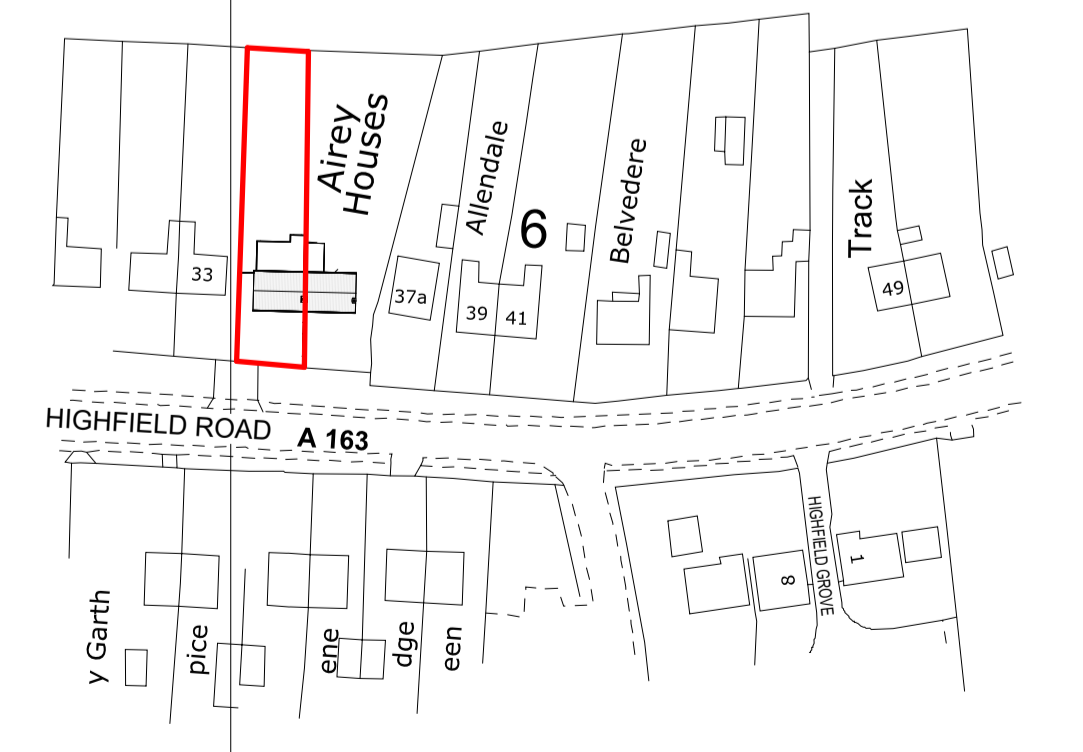

Location Plan
1 : 1250