

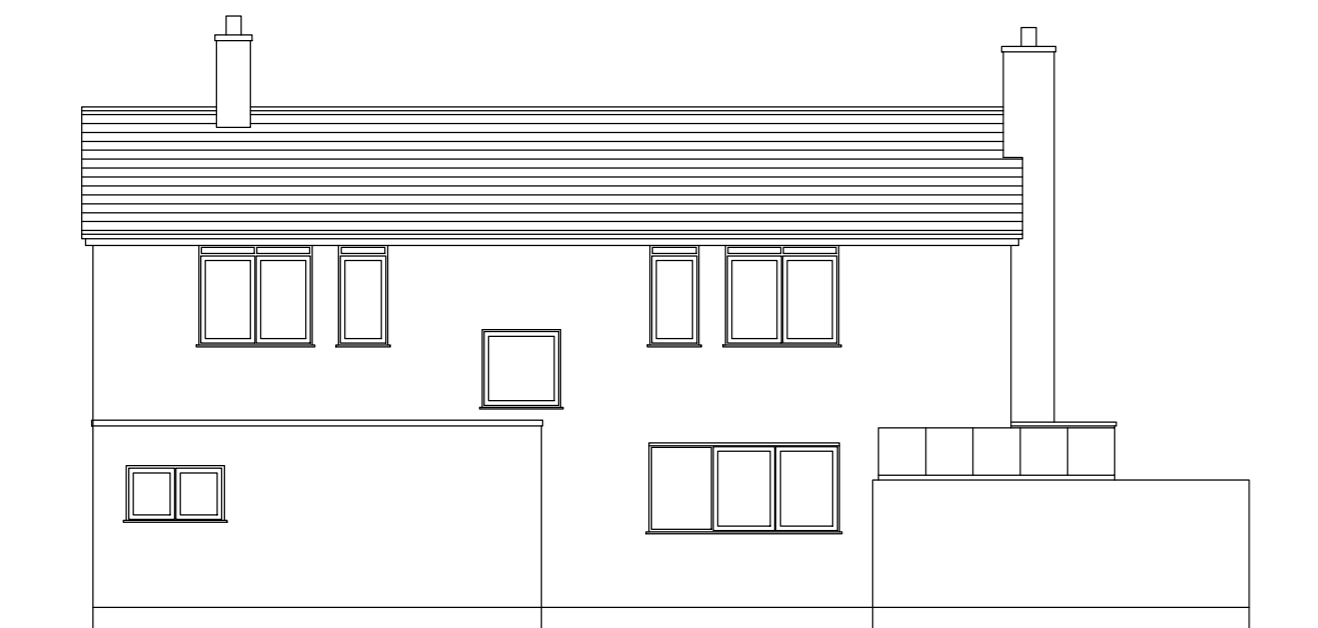


NOTES

THIS DRAWING IS FOR PLANNING PURPOSES ONLY AND IS TO BE SCALED ONLY BY THE LOCAL AUTHORITY. NOT TO BE USED FOR CONSTRUCTION

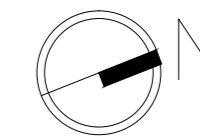


FRONT ELEVATION

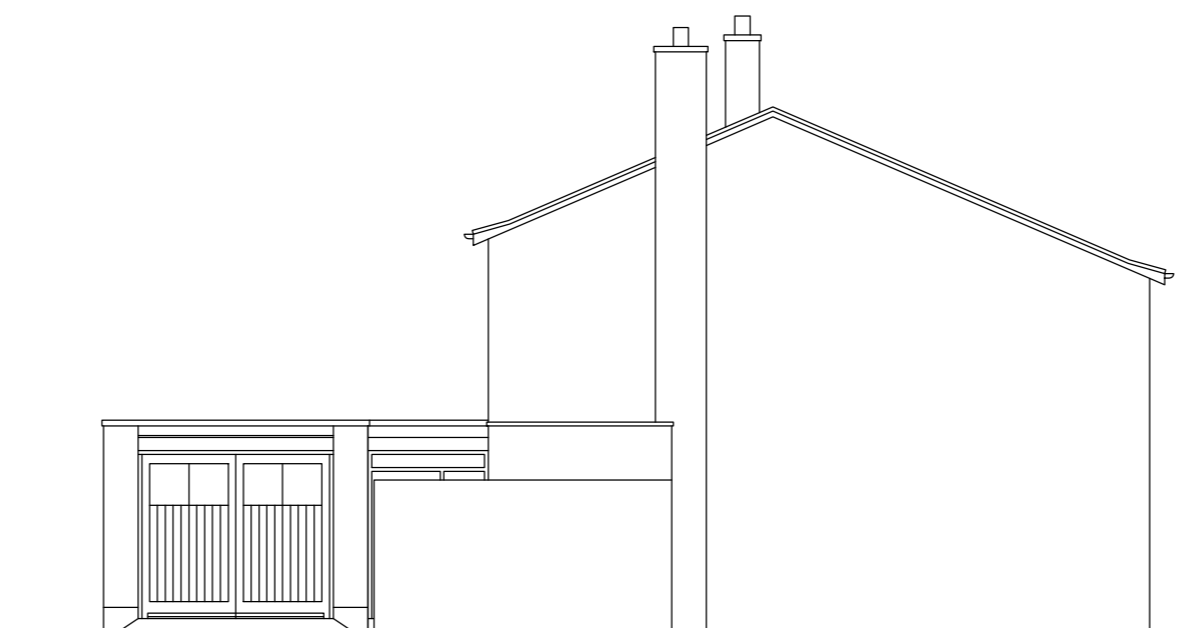


SIDE (NORTH) ELEVATION




REAR ELEVATION

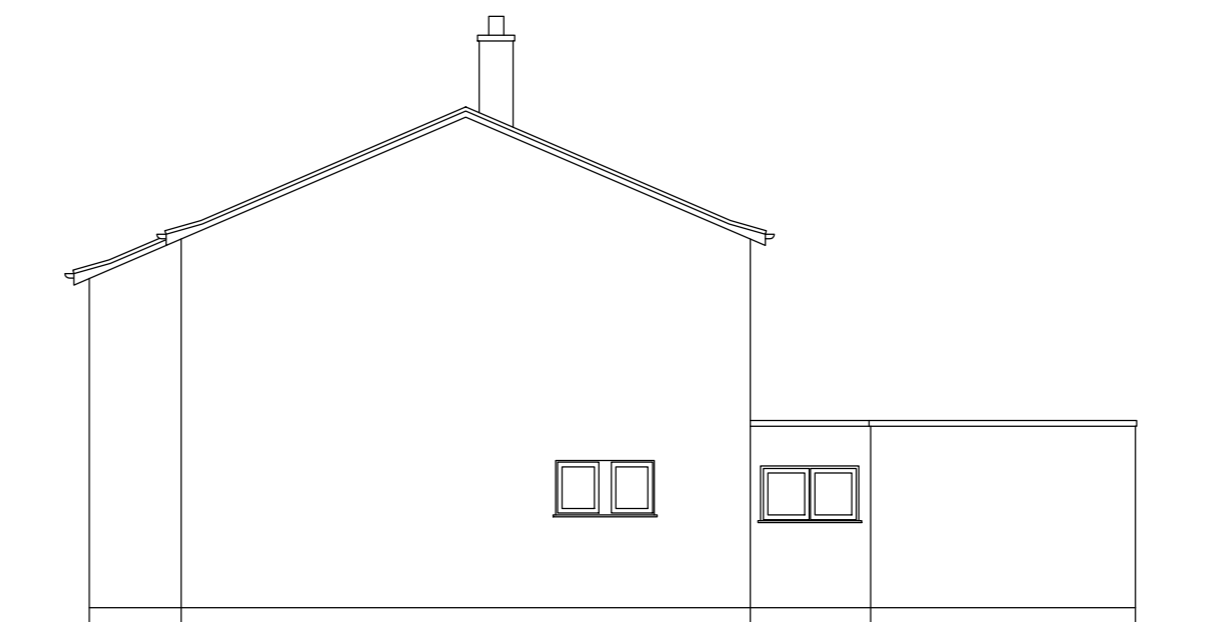

SIDE (SOUTH) ELEVATION

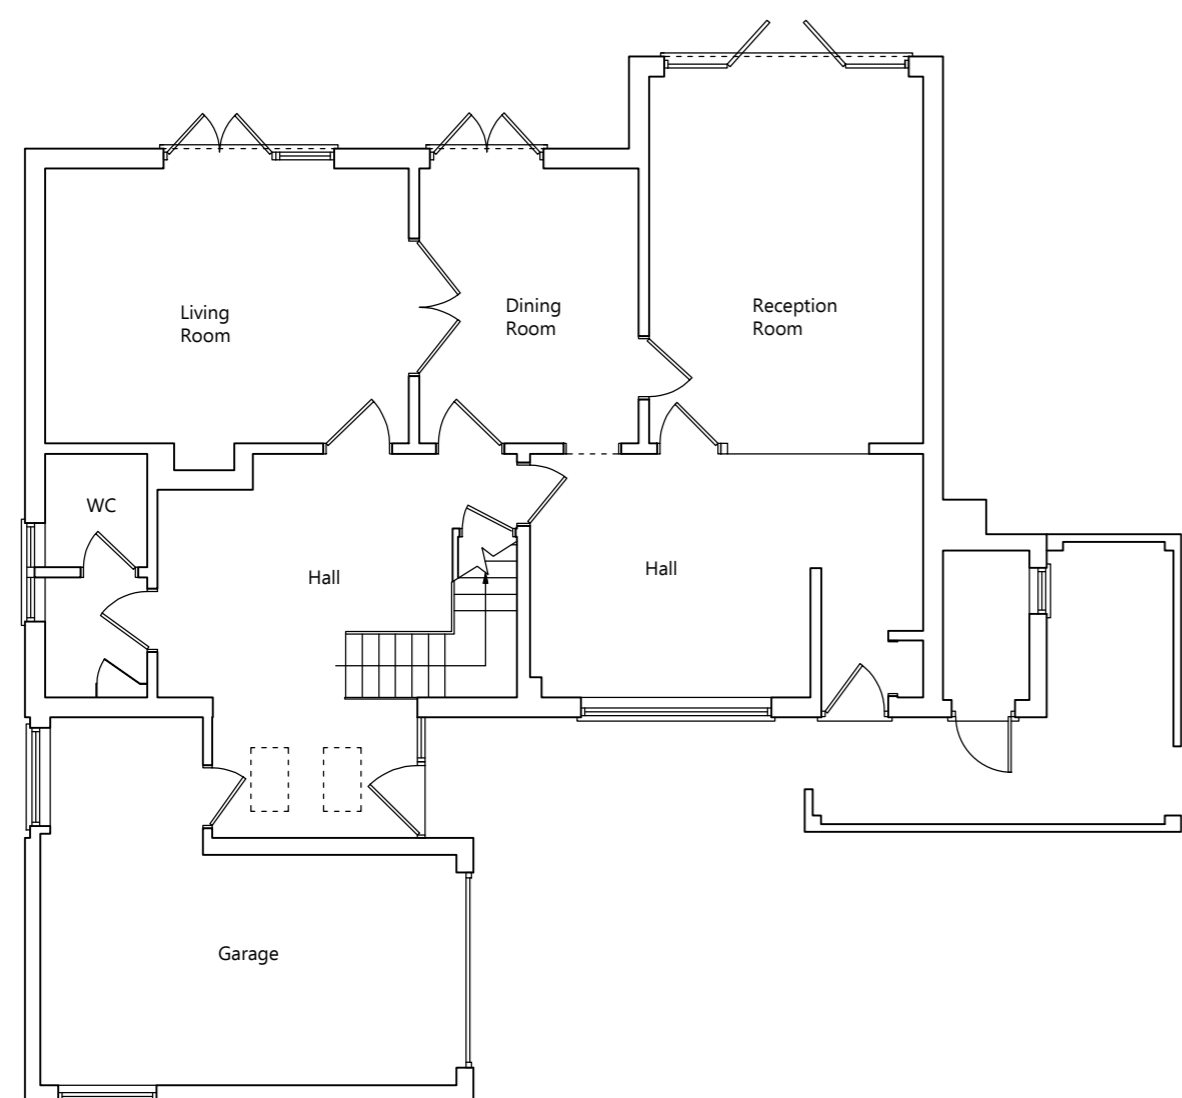

GROUND FLOOR PLAN

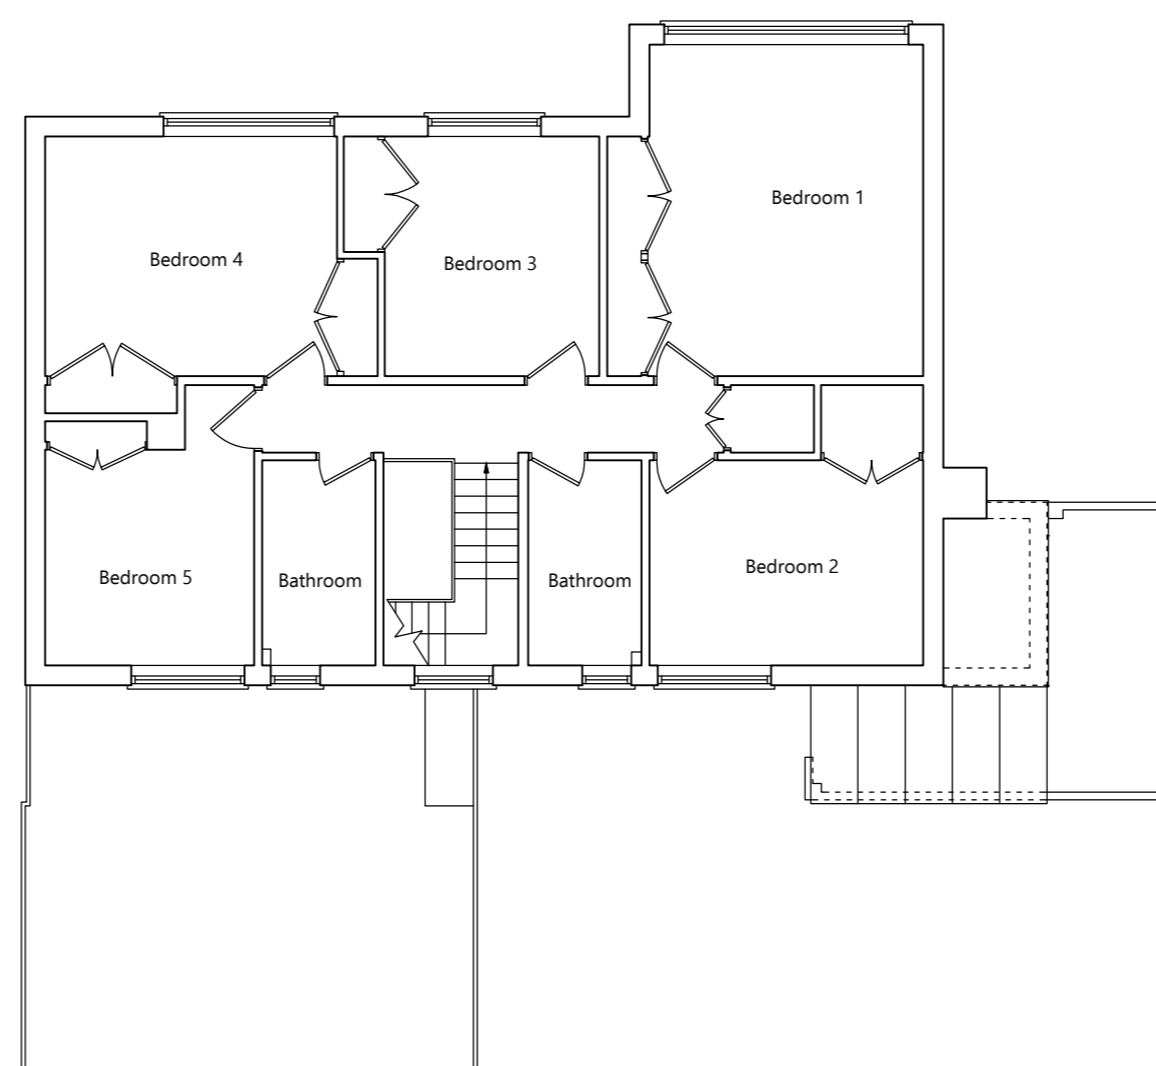

FIRST FLOOR PLAN



| Rev | Date | Revision |
|-----|------|----------|
| | | |

Description

Existing Plans

Project

HIGH PARK
FOREST ROAD, EAST
HORSLEY. KT24 5AY

Scale

1:100 @ A2

Date

Jan 2024

Drawing Number

HP-PL01-01

Rev

rmbdesigns
Architectural Design Services

Top Cottage, Blanchards Hill,
Sutton Green, Surrey GU4 7QP
tel. 07769 582713
email. info@rmbdesigns.co.uk