

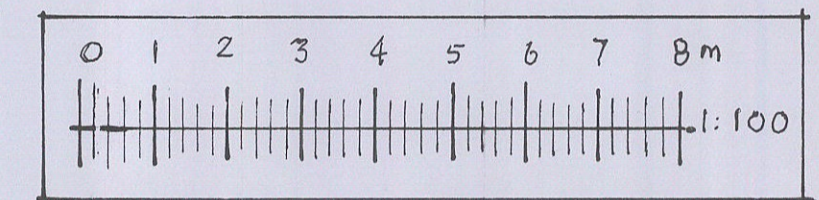
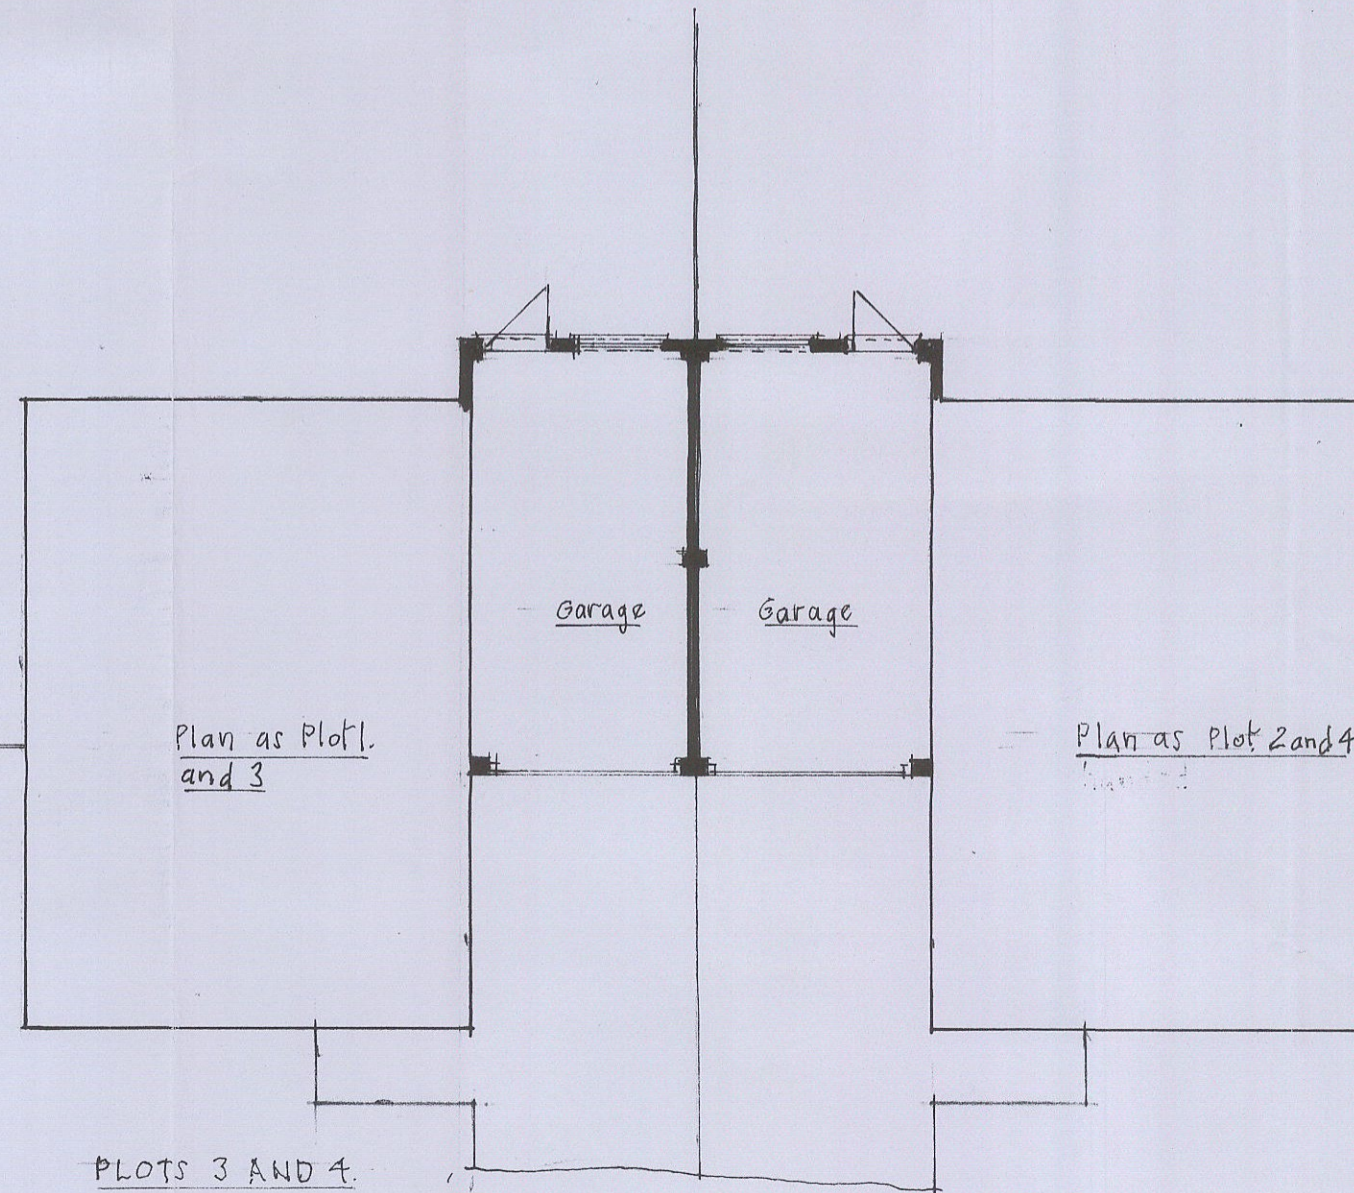


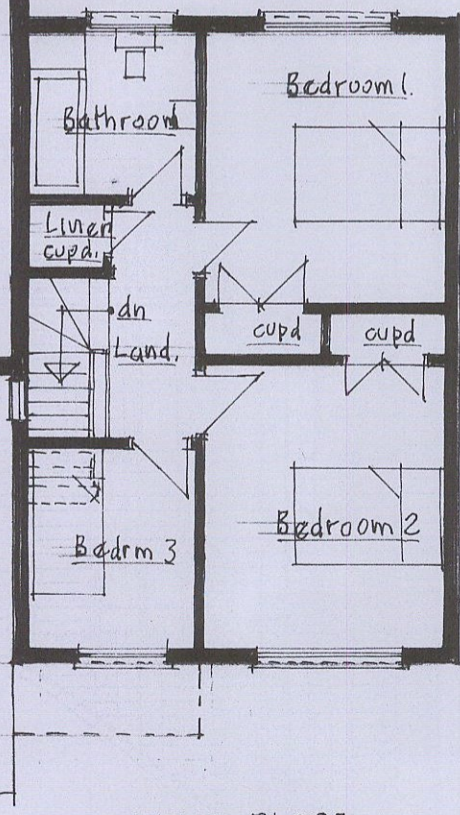

FRONT ELEVATION FACING STEVENS LANE Scale: 1:100

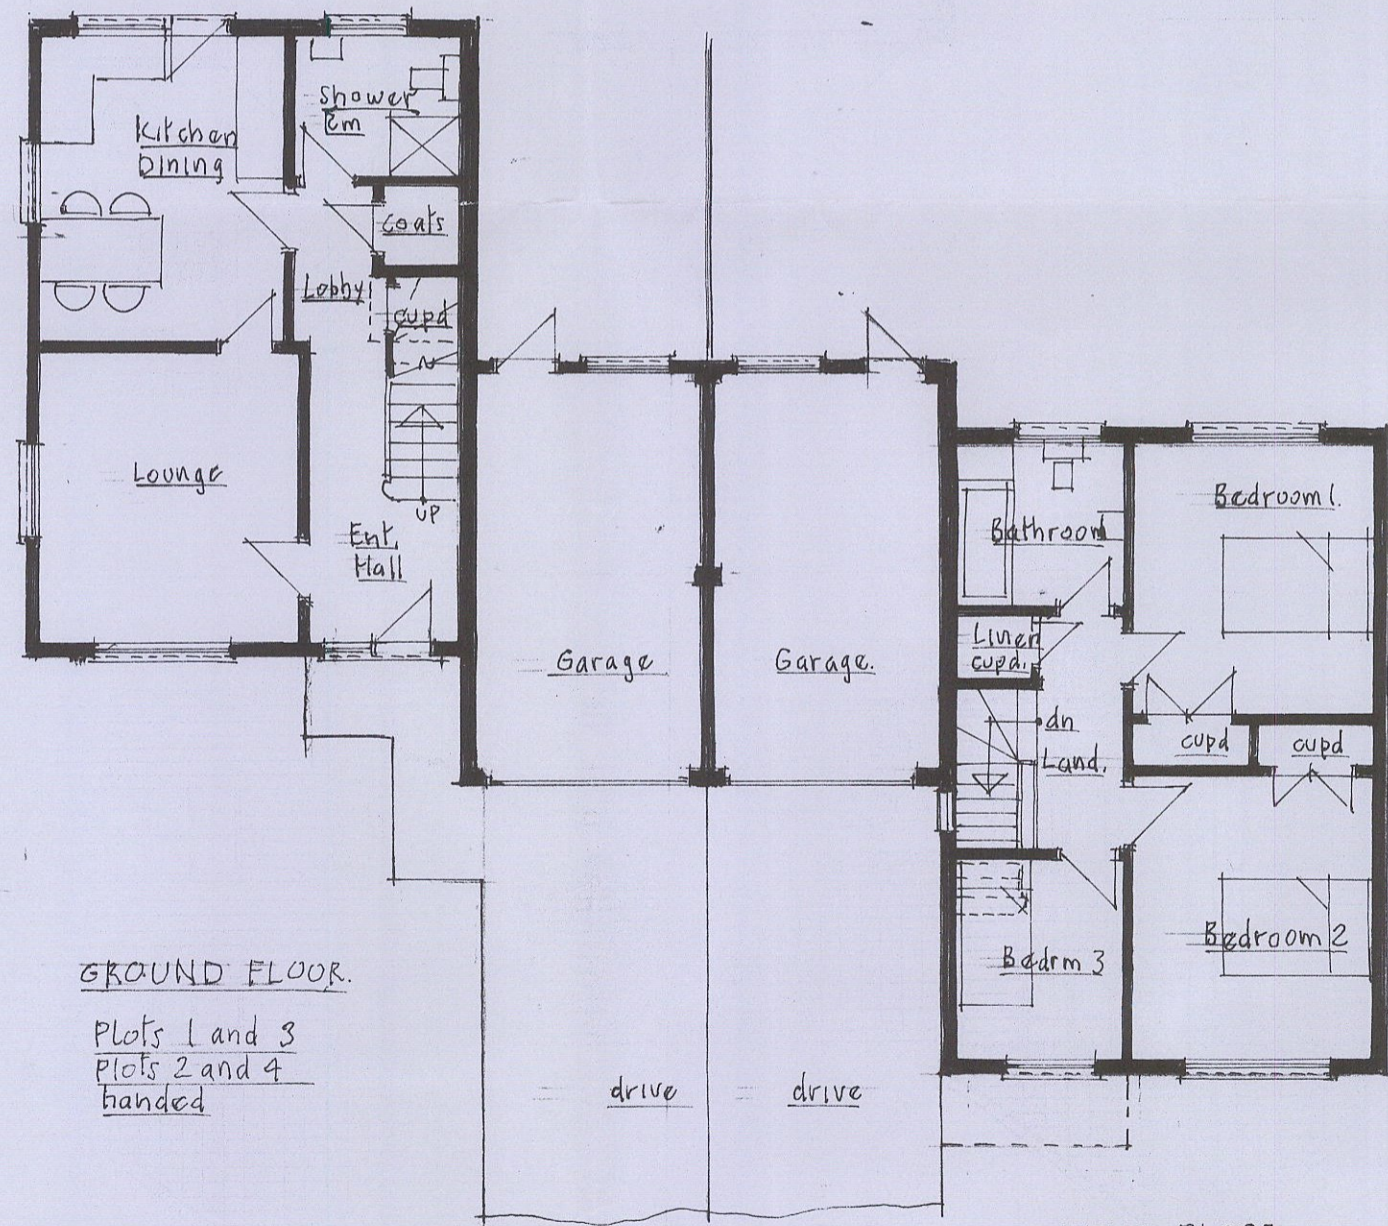

BAR SCALES

SKETCH PLAN. DEVELOPMENT AT CROSSWAYS BANNISTER GREEN FELSTED. ESSEX

See Drwg. no. 2600/5.

SCALE: 1:100  
AGENT: D. TUTTLEBURY SYCAMORES HIGH EASTER,  
CHELMSFORD ESSEX CM14QB. PHONE: 01245231242  
DATE: FEBRUARY 2024 DRWG. N° 2600/6.