



FRONT (WEST)





RIGHT SIDE (SOUTH)

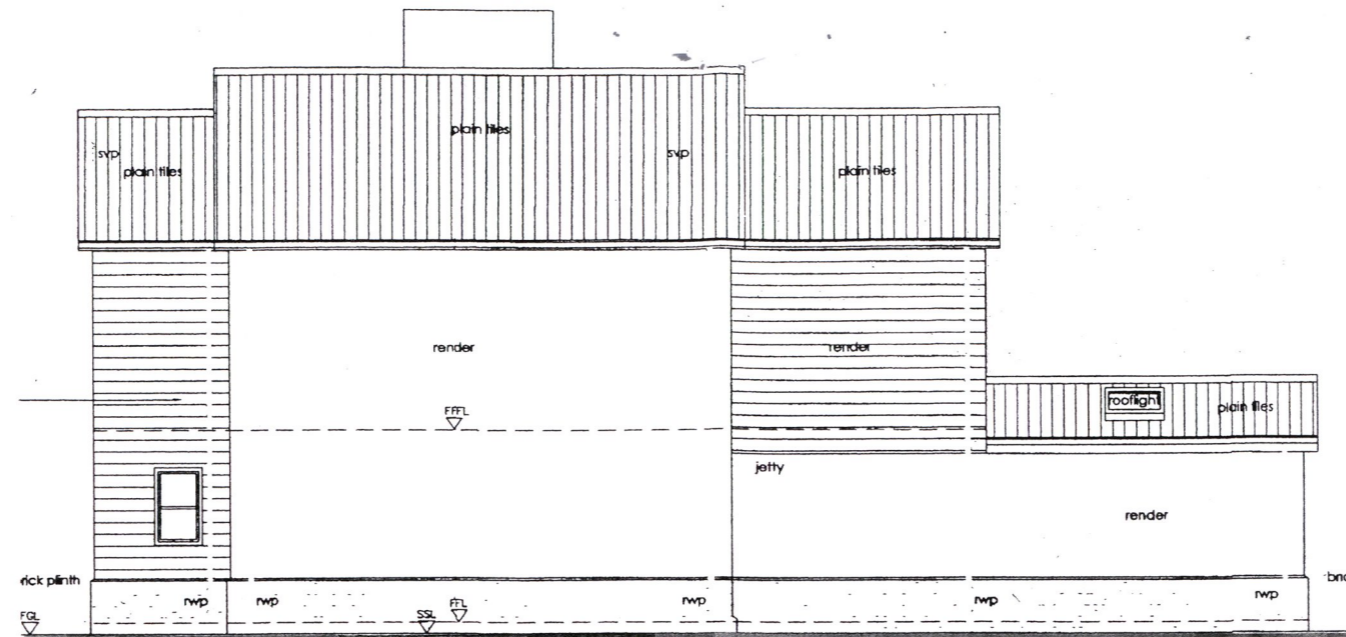

REAR ELEVATION (EAST)

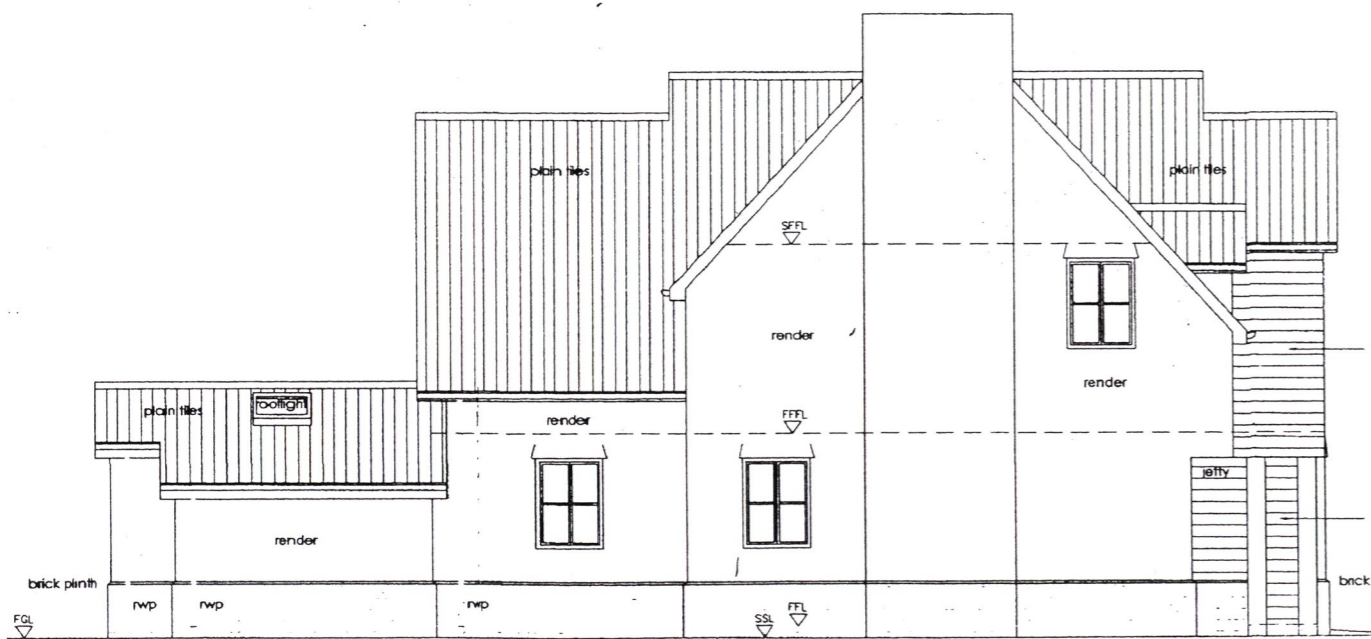


LEFT SIDE (NORTH)

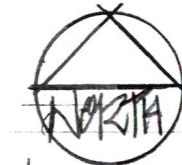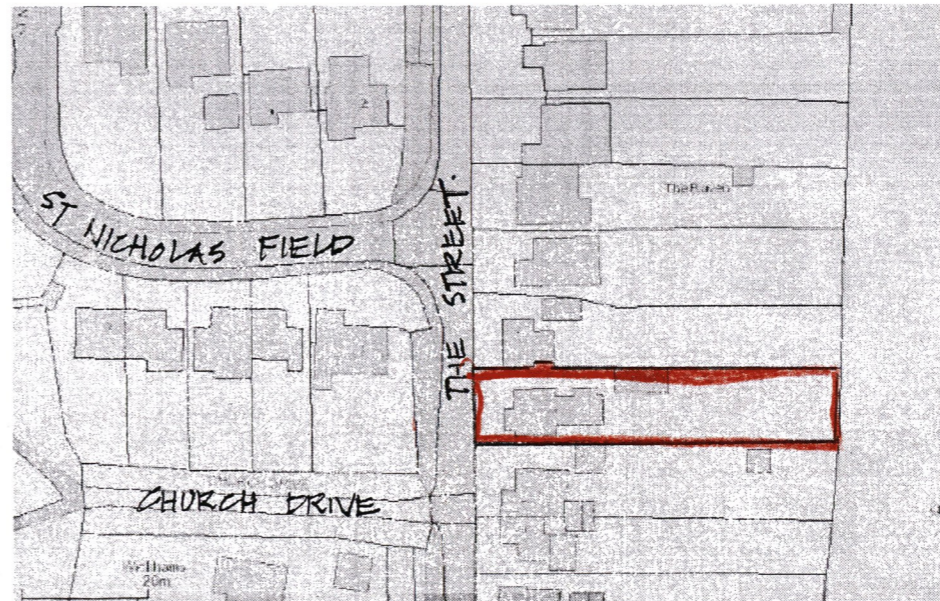


LOCATION PLAN 1:1250

PRINT @ A3 SHEET SIZE

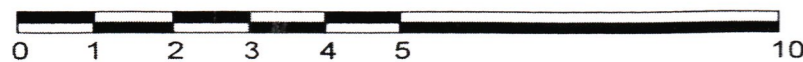

SCALE BAR 1:100

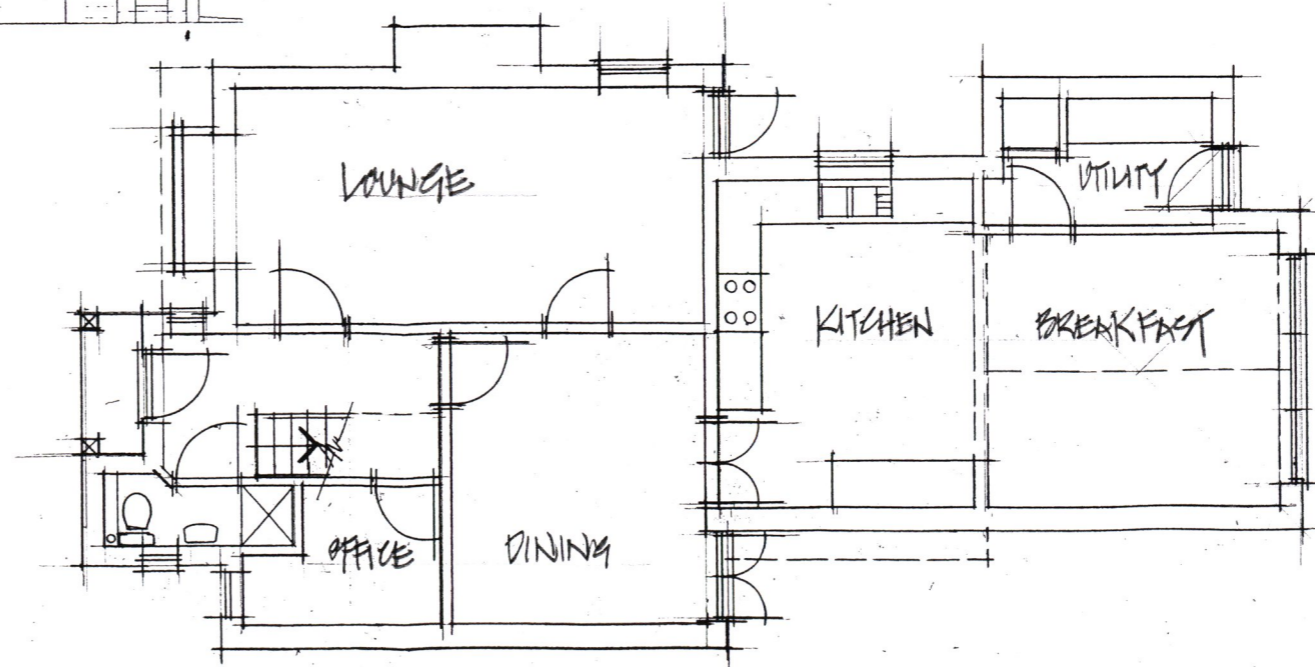

PROPOSED FLOOR PLAN 1:100

JOB TITLE  
7 THE STREET  
BERDEN

DRAWING TITLE  
EXISTING PLAN AND  
ELEVATIONS

LOCATION PLAN

REVISIONS

SCALE	DATE	DRAWN
1:100	MARCH 24	

DRAWING NO.

DA 1223.01