

Example of Built Up Face Illuminated



Proposed





Option 1 - Viva Vegas + Stars - Built Up Face Illuminated

Casino Slots + Coins - 15mm Push Through Built Up Halo Illuminated

*15mm Push Through*

Sale Rep .....	Alex Robinson	Date .....	07/03/24
Drawn By .....	J.Martin	Ref .....	Fascia Signage
Client .....	Viva Vegas	Status .....	Pending
Address .....	75 Lumley Rd, Skegness, PE25 3LS	Revision .....	V5



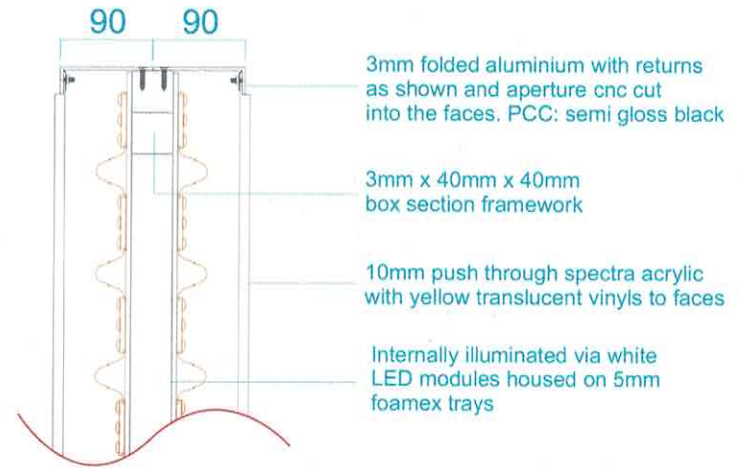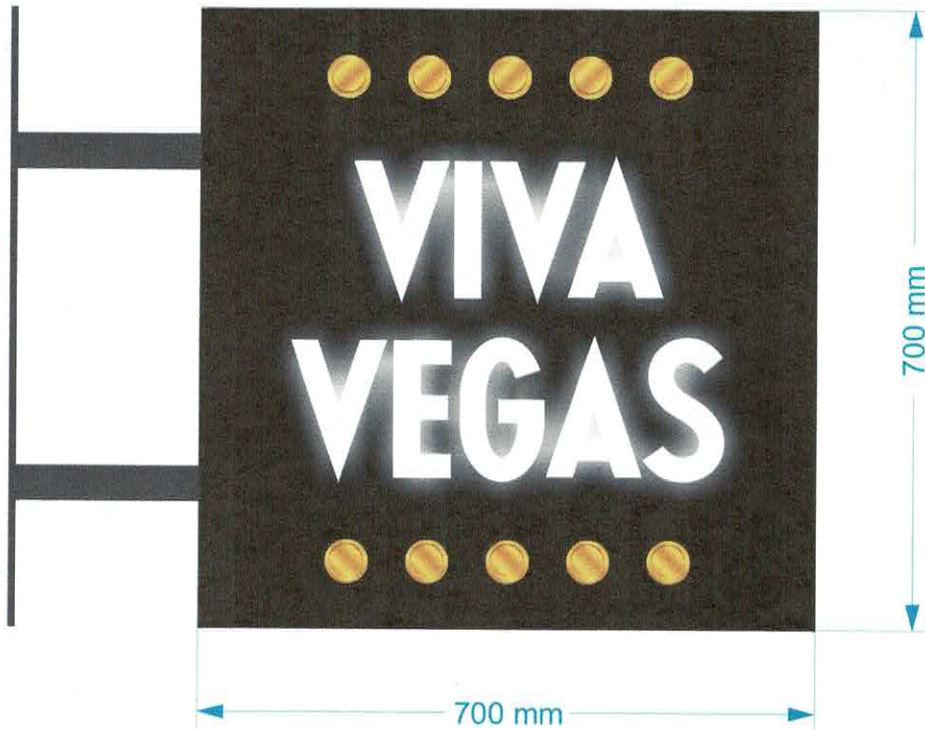

**Proposed**



**Item 2 – Projection Sign**

CNC cut 3mm aluminium panels powder coated black with 10mm push through letter and coins. Coins to have digitally printed translucent graphics to face. Panels to be fixed to aluminium box section frame work, all to be powder coated black. Internally illuminated with white LEDs for face illumination.

Sale Rep .....	Alex Robinson	Date .....	07/03/24
Drawn By .....	J.Martin	Ref .....	Fascia Signage
Client .....	Viva Vegas	Status .....	Pending
Address.....	75 Lumley Rd, Skegness, PE25 3LS	Revision.....	V5