

General notes/Notas generales


Do not scale from this drawing. Errors to be reported immediately to the Architect. To be read in conjunction with all relevant consultants drawings and reports. All existing site, tree and building information has been compiled from different sources. All dimensions to be checked on site.

© Faber Architecture Ltd 2024

Revisions/Revisiones

Rev	Date	Description	Drawn

Key plan/Plano clave

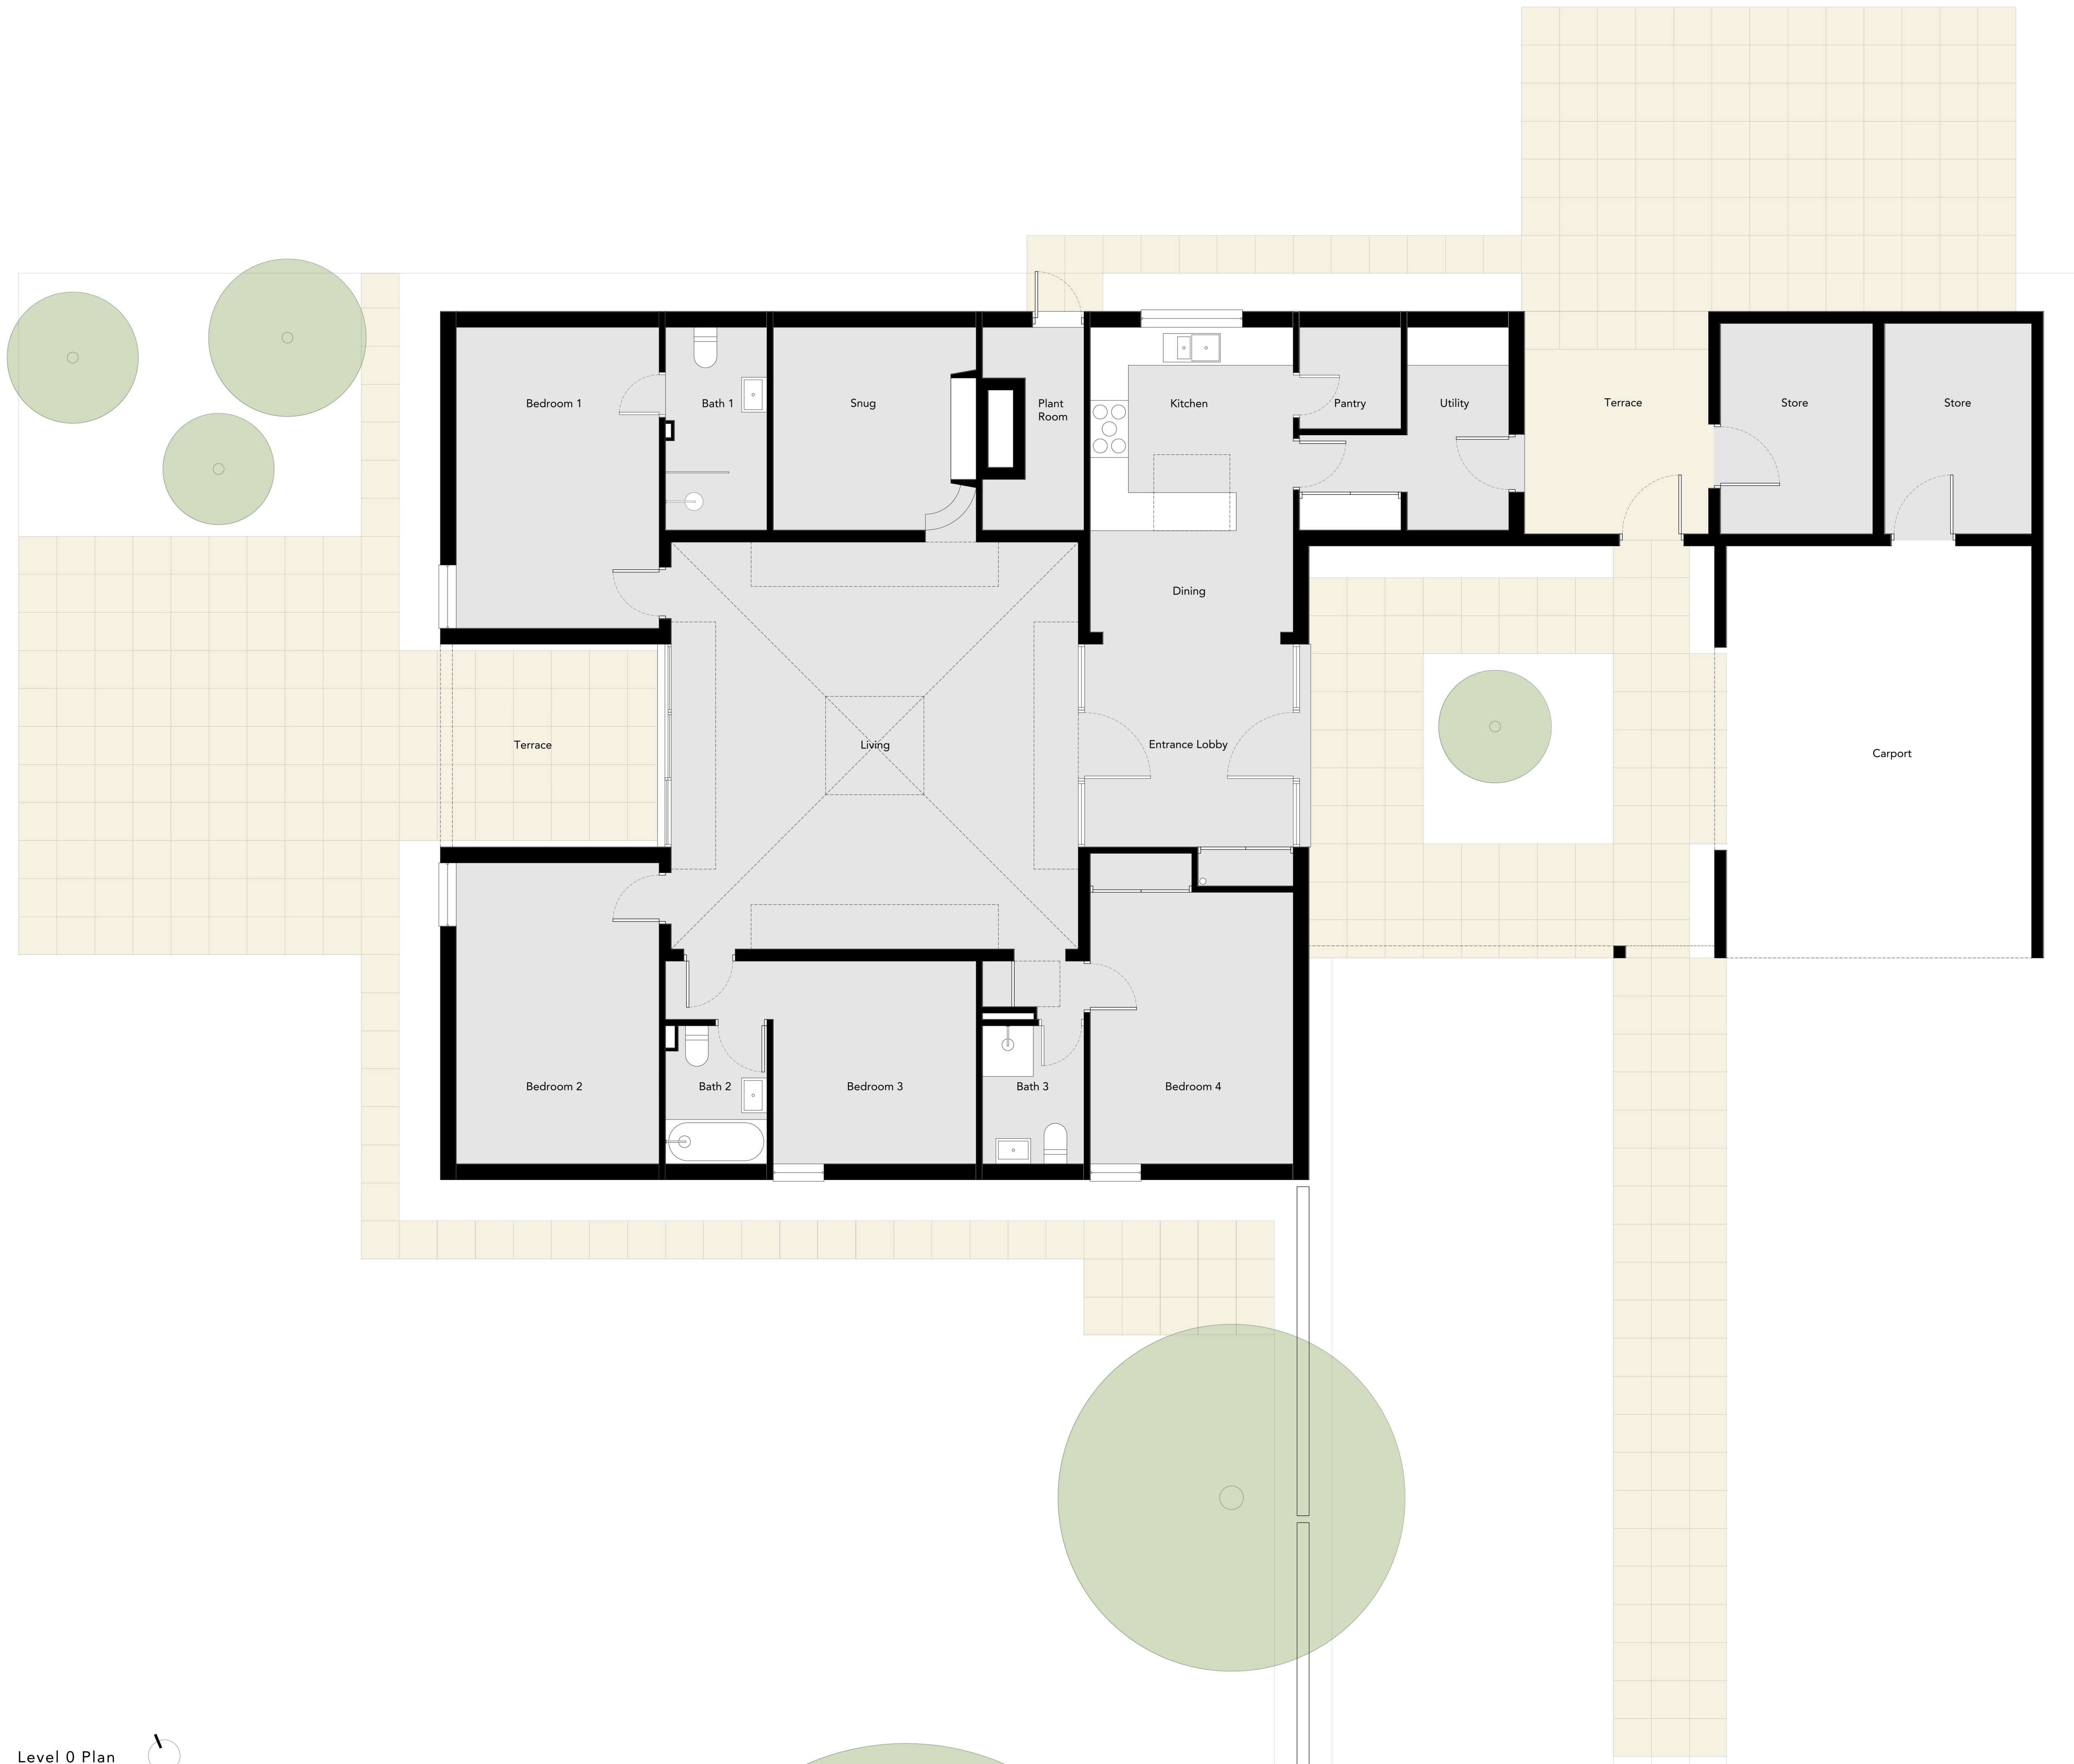

Level 0 Plan



RIBA Chartered Architects

www.faberarchitecture.com
info@faberarchitecture.com
+44 (0)74740 27332

United Kingdom
España

Project/Proyecto

Courtlands
Kirkby-On-Bain
Lincolnshire

Client/Cliente

Project No/Proyecto No: 2097
Drawing No/Dibujo No: PL002

Drawing title/Título del dibujo: Level 0 Plan - Existing

Scale/Escala: 1:50 @ A1
Revision/Revisión: 00

Date/Fecha: 08.03.2024
Purpose/Propósito: Planning

Drawn/Dibujado: GJ / B DJB