

General notes/Notas generales


Do not scale from this drawing.  
 Errors to be reported immediately to the Architect.  
 To be read in conjunction with all relevant consultants drawings and reports.  
 All existing site, tree and building information has been compiled from different sources.  
 All dimensions to be checked on site.

© Faber Architecture Ltd 2024

Revisions/Revisiones

Rev	Date	Description	Drawn

Key plan/Plano clave

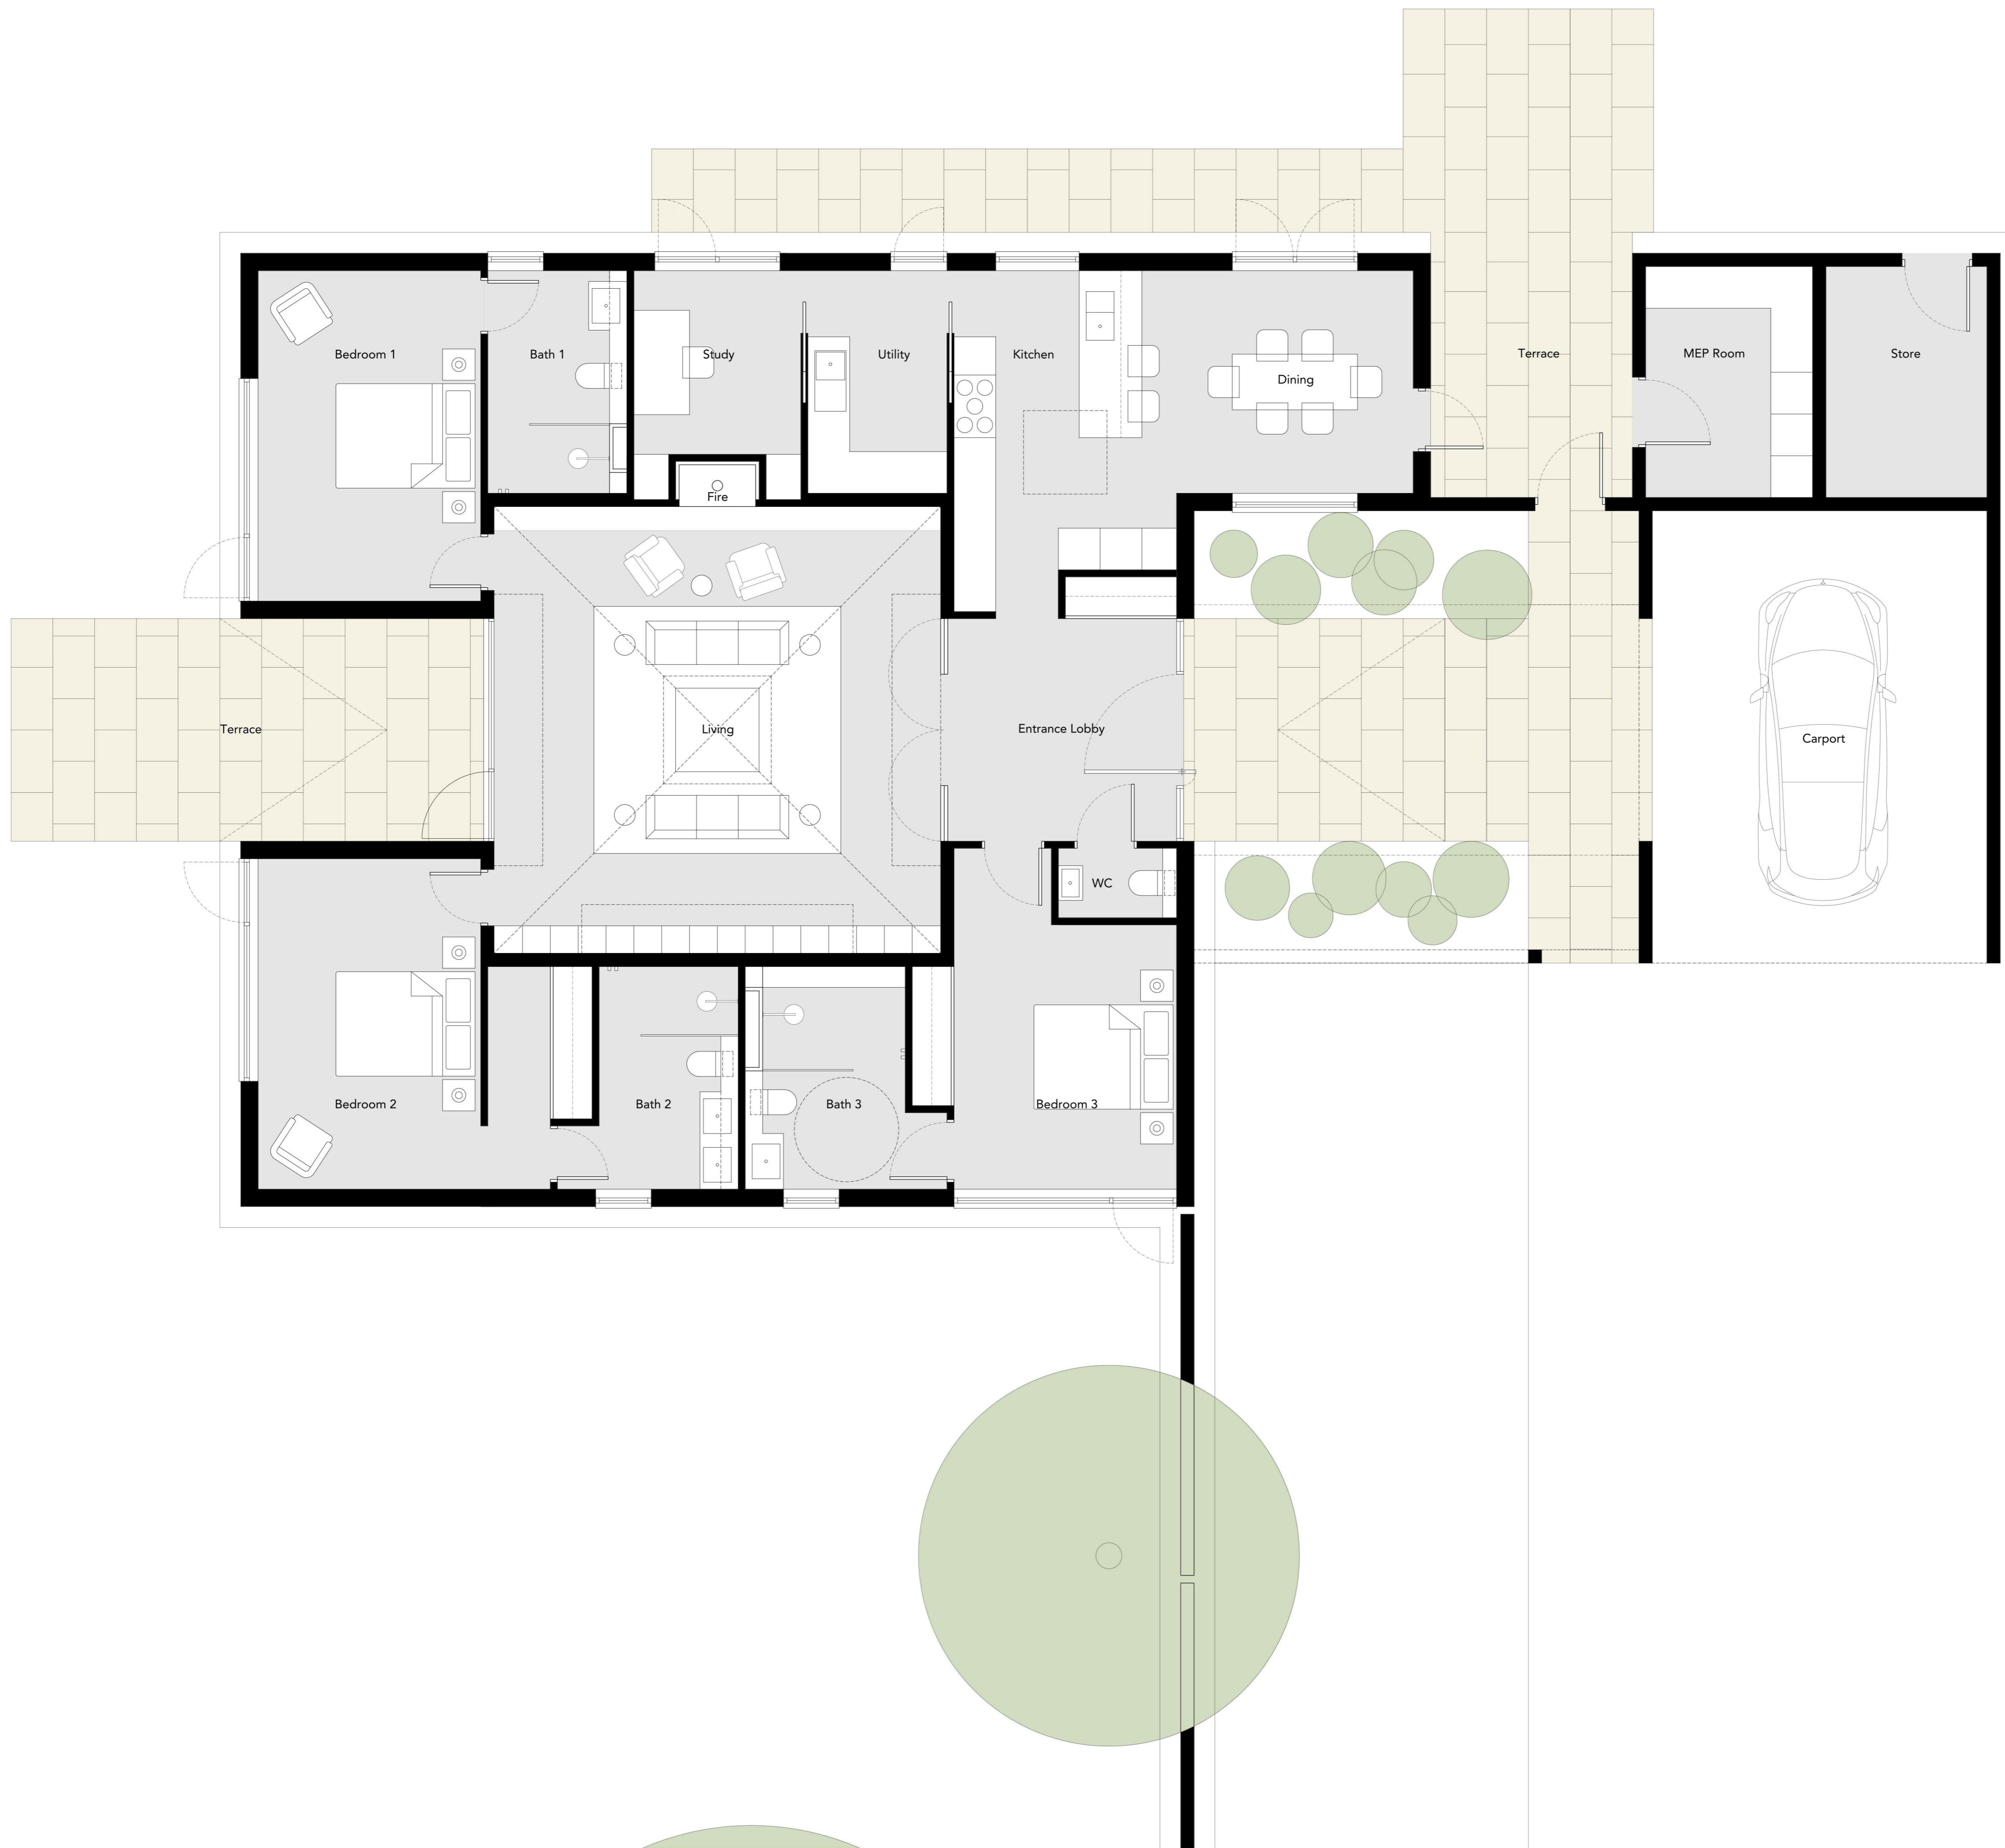

RIBA Chartered Architects

www.faberarchitecture.com  
 info@faberarchitecture.com  
 +44 (0)74740 27332

United Kingdom  
 España

Project/Proyecto

Courtlands  
 Kirkby-On-Bain  
 Lincolnshire

Client/Cliente

Project No/Proyecto No: 2097  
 Drawing No/Dibujo No: PL006

Drawing title/Título del dibujo  
 Level 0 Plan - Proposed

Scale/Escala: 1:50 @ A1  
 Revision/Revisión: 00

Date/Fecha: 08.03.2024  
 Purpose/Propósito: Planning

Drawn/Dibujado: GJ / BDJB

