


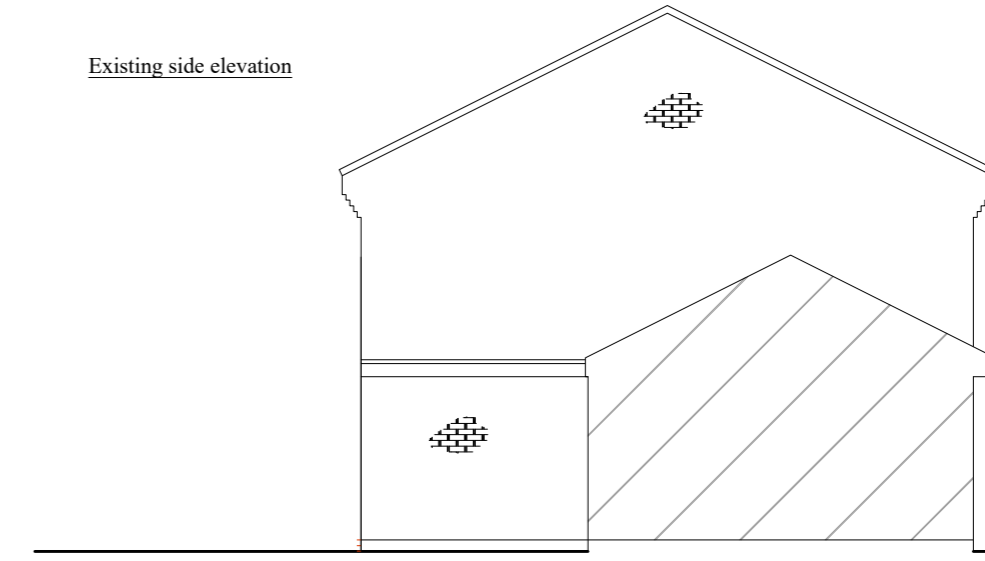


Existing side elevation



Existing rear elevation




Existing side elevation

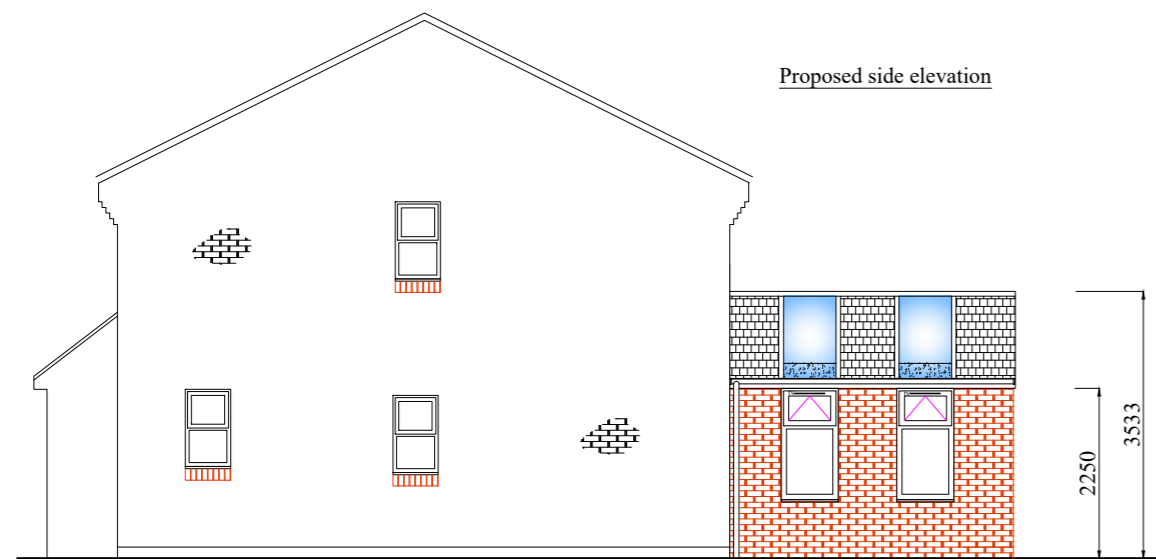


Proposed side elevation




Proposed rear elevation

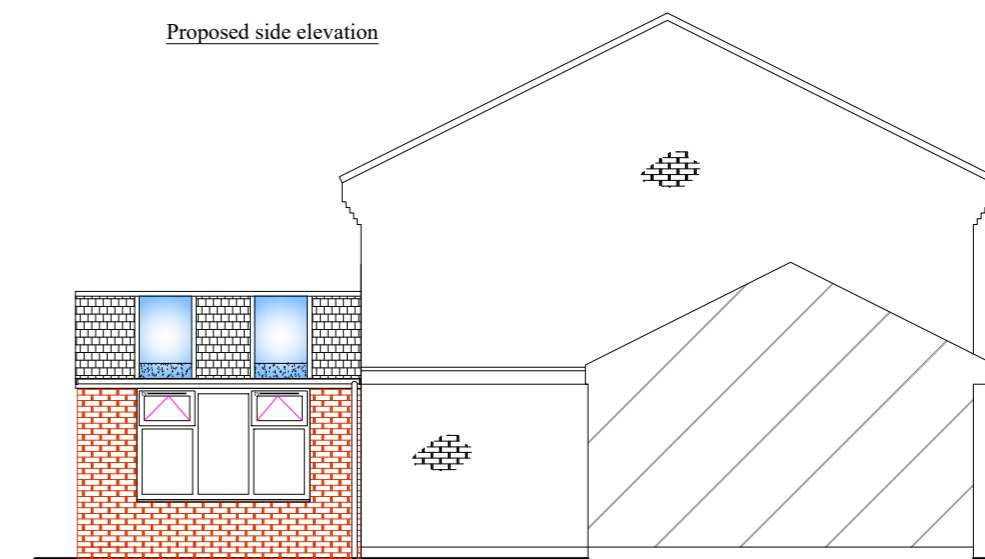


Proposed side elevation

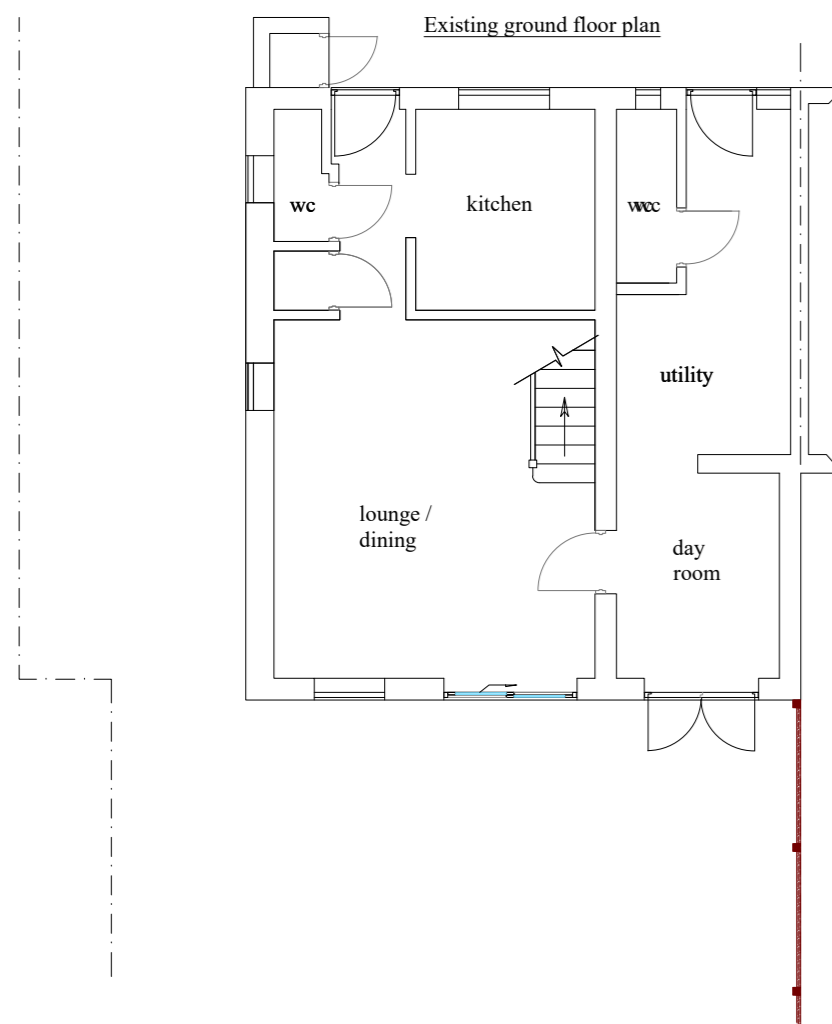


Existing ground floor plan

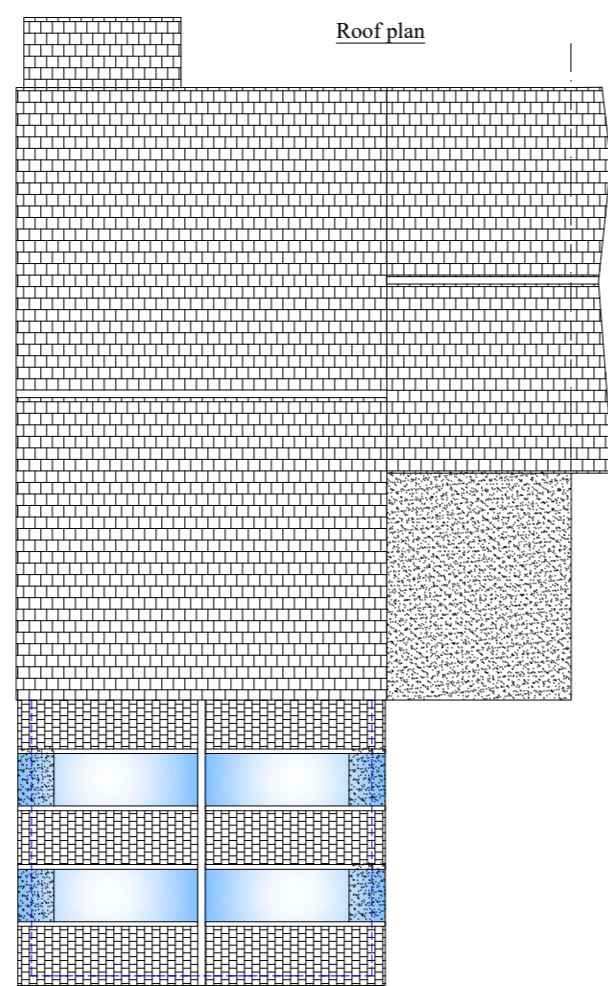

Roof plan

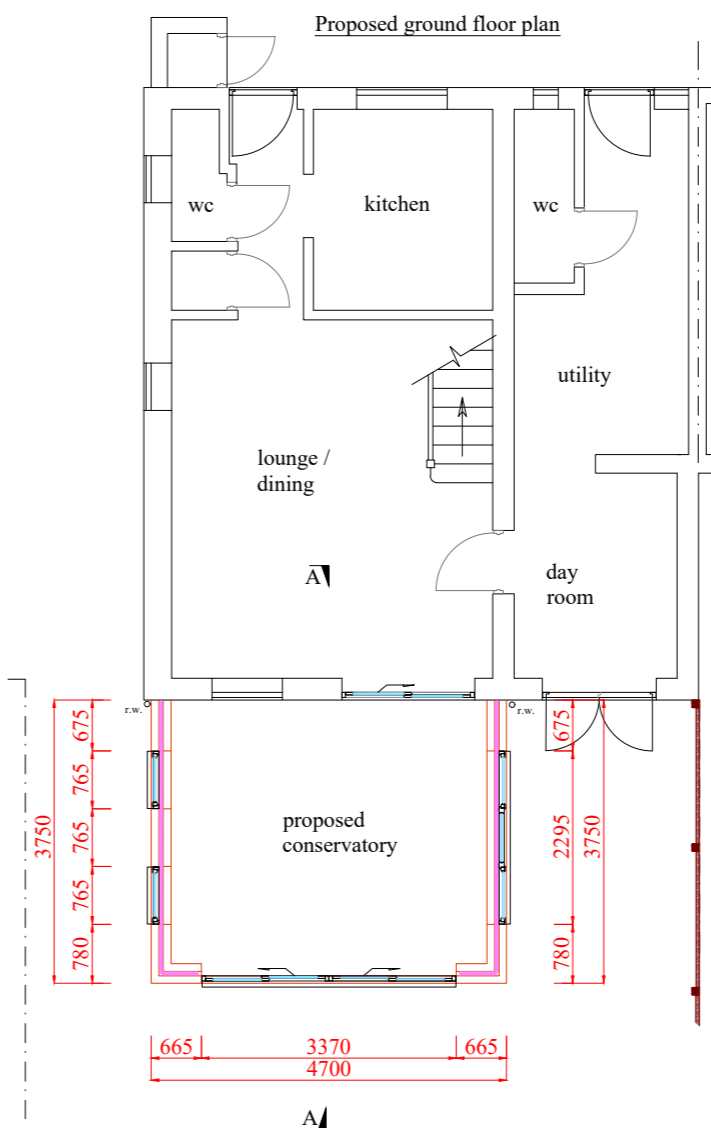

Proposed ground floor plan

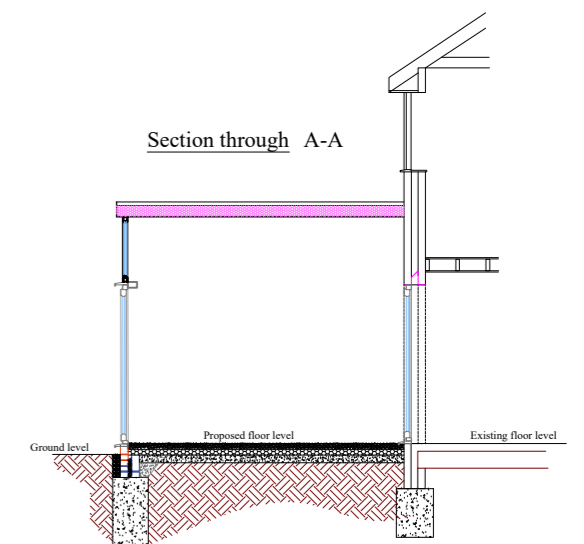

Section through A-A

PROPOSED: WARM-ROOF CONSERVATORY

AT: 78 Bickford Close
(INSTALLATION ADDRESS) Barrs Court
Bristol
BS30 8SG

FOR:..... Jacky & Jim Benden

**EXISTING AND PROPOSED GROUND FLOOR PLANS AND ELEVATIONS
ROOF PLAN AND SECTION**

Drawn by:
RH.