



GATE FRAME
10mm MILD STEEL HINGE BOLTED & SCREWED TO GATE FRAME

PLAN DETAIL SHOWING GATE HINGE & PIN
SCALE: 1:5

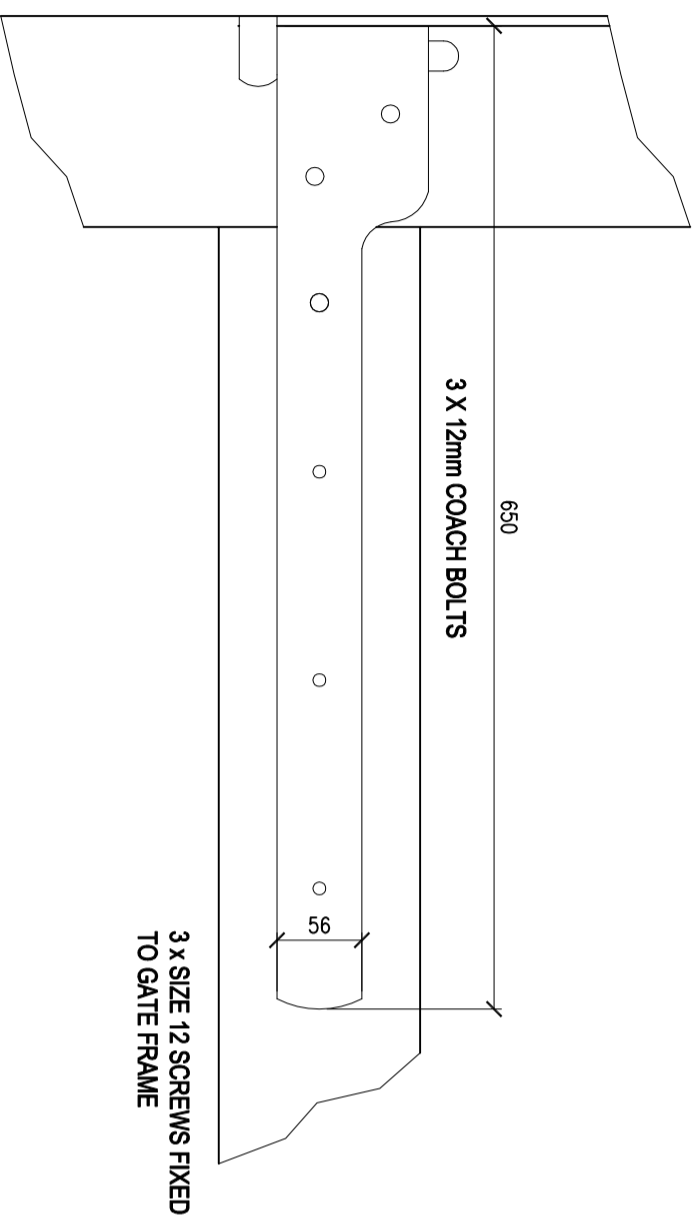

ELEVATION DETAIL SHOWING GATE HINGE & PIN
SCALE: 1:5

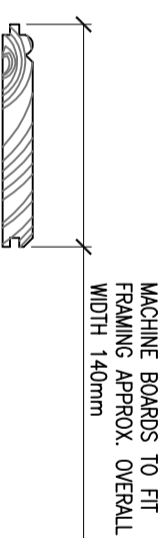

SECTION DETAIL THROUGH ALL GATE BOARDS EXCEPT THE
RIGHT HAND BOARD OF EACH GATE (WHEN VIEWED FROM
MARKET PLACE-SEE DETAIL BELOW)
SCALE: 1:5



SECTION DETAIL THROUGH THE RIGHT HAND GATE BOARD OF
EACH GATE (WHEN VIEWED FROM MARKET PLACE)
SCALE: 1:5

J HODGSON & SONS LTD
17-19 MARKET PLACE, SLEAFORD
PROPOSED TIMBER GATE DETAILS

REV	DATE	DESCRIPTION	BY

DRAWING NO	REVISION
22-001-(050)-011	/
SCALE	PROJECT NO.
1:5	22-001
DATE	DRAWN BY
MARCH 24	HH
STATUS	
PLANNING	

A3 ORIGINAL

THIS DRAWING IS COPYRIGHT OF J HODGSON & SONS LTD AND MAY NOT BE REPRODUCED IN ANY FORM OR TRANSFERRED TO OTHER PARTIES BY ELECTRONIC MEANS WITHOUT PRIOR WRITTEN CONSENT. NO DIMENSIONS TO BE SCALED FROM THIS DRAWING & ALL DIMENSIONS TO BE CHECKED ON SITE